
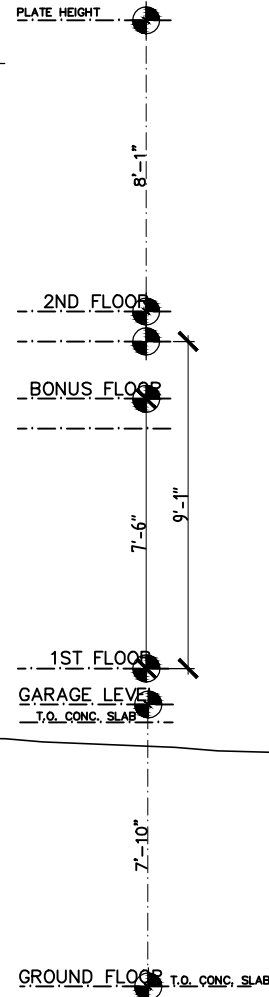


○ GROUND FLOOR PLAN  
SCALE: 3/16" = 1'-0"

- LEGEND:
- 1/2 WALL @ 3'-0"
  - 15"-DROP HEADER

CLEARVIEW																			
MANSFIELD SUPER GL																			
<table border="1" style="width: 100%; border-collapse: collapse;"> <tr><td>REV.</td><td></td></tr> <tr><td>12/10/21</td><td></td></tr> <tr><td> </td><td></td></tr> <tr><td> </td><td></td></tr> <tr><td> </td><td></td></tr> <tr><td> </td><td></td></tr> <tr><td> </td><td></td></tr> <tr><td> </td><td></td></tr> <tr><td> </td><td></td></tr> </table>	REV.		12/10/21																<p><b>STERLING HOMES</b></p> <p><small>1037 HINESBURG ROAD / SUITE A / S. BURLINGTON, VT 05403 SCALE: 3/16" = 1'-0"      DATE: 10/06/21</small></p>
REV.																			
12/10/21																			
4	8																		

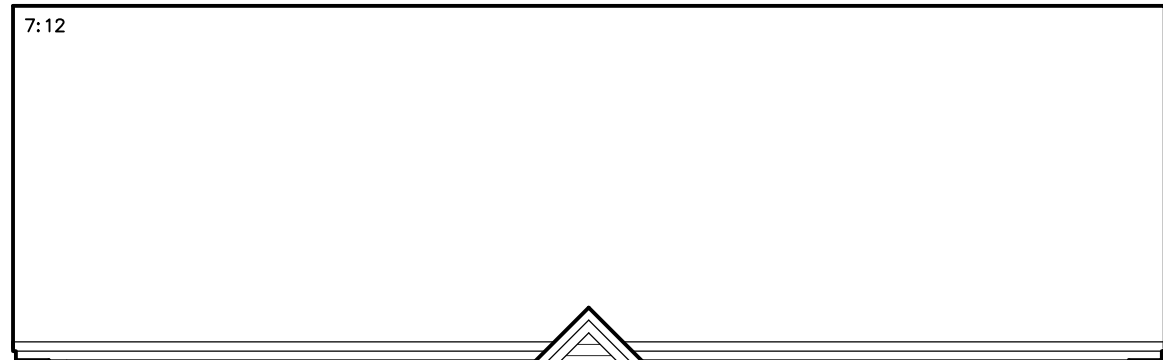

LEFT ELEVATION  
SCALE: 3/16" = 1'-0"

CLEARVIEW  
MANSFIELD SUPER GL

REV  
12/10/21

**STERLING  
HOMES**

1037 HINESBURG ROAD / SUITE A / S. BURLINGTON, VT 05403  
SCALE: 3/16" = 1'-0" DATE: 10/06/21


6/8



○ REAR ELEVATION  
SCALE: 3/16" = 1'-0"

CLEARVIEW	
MANSFIELD SUPER GL	
REV.	
12/10/21	
 <b>STERLING</b> HOMES	
1037 HINESBURG ROAD / SUITE A / S. BURLINGTON, VT 05403	
SCALE: 3/16" = 1'-0"	DATE: 10/06/21
8	8



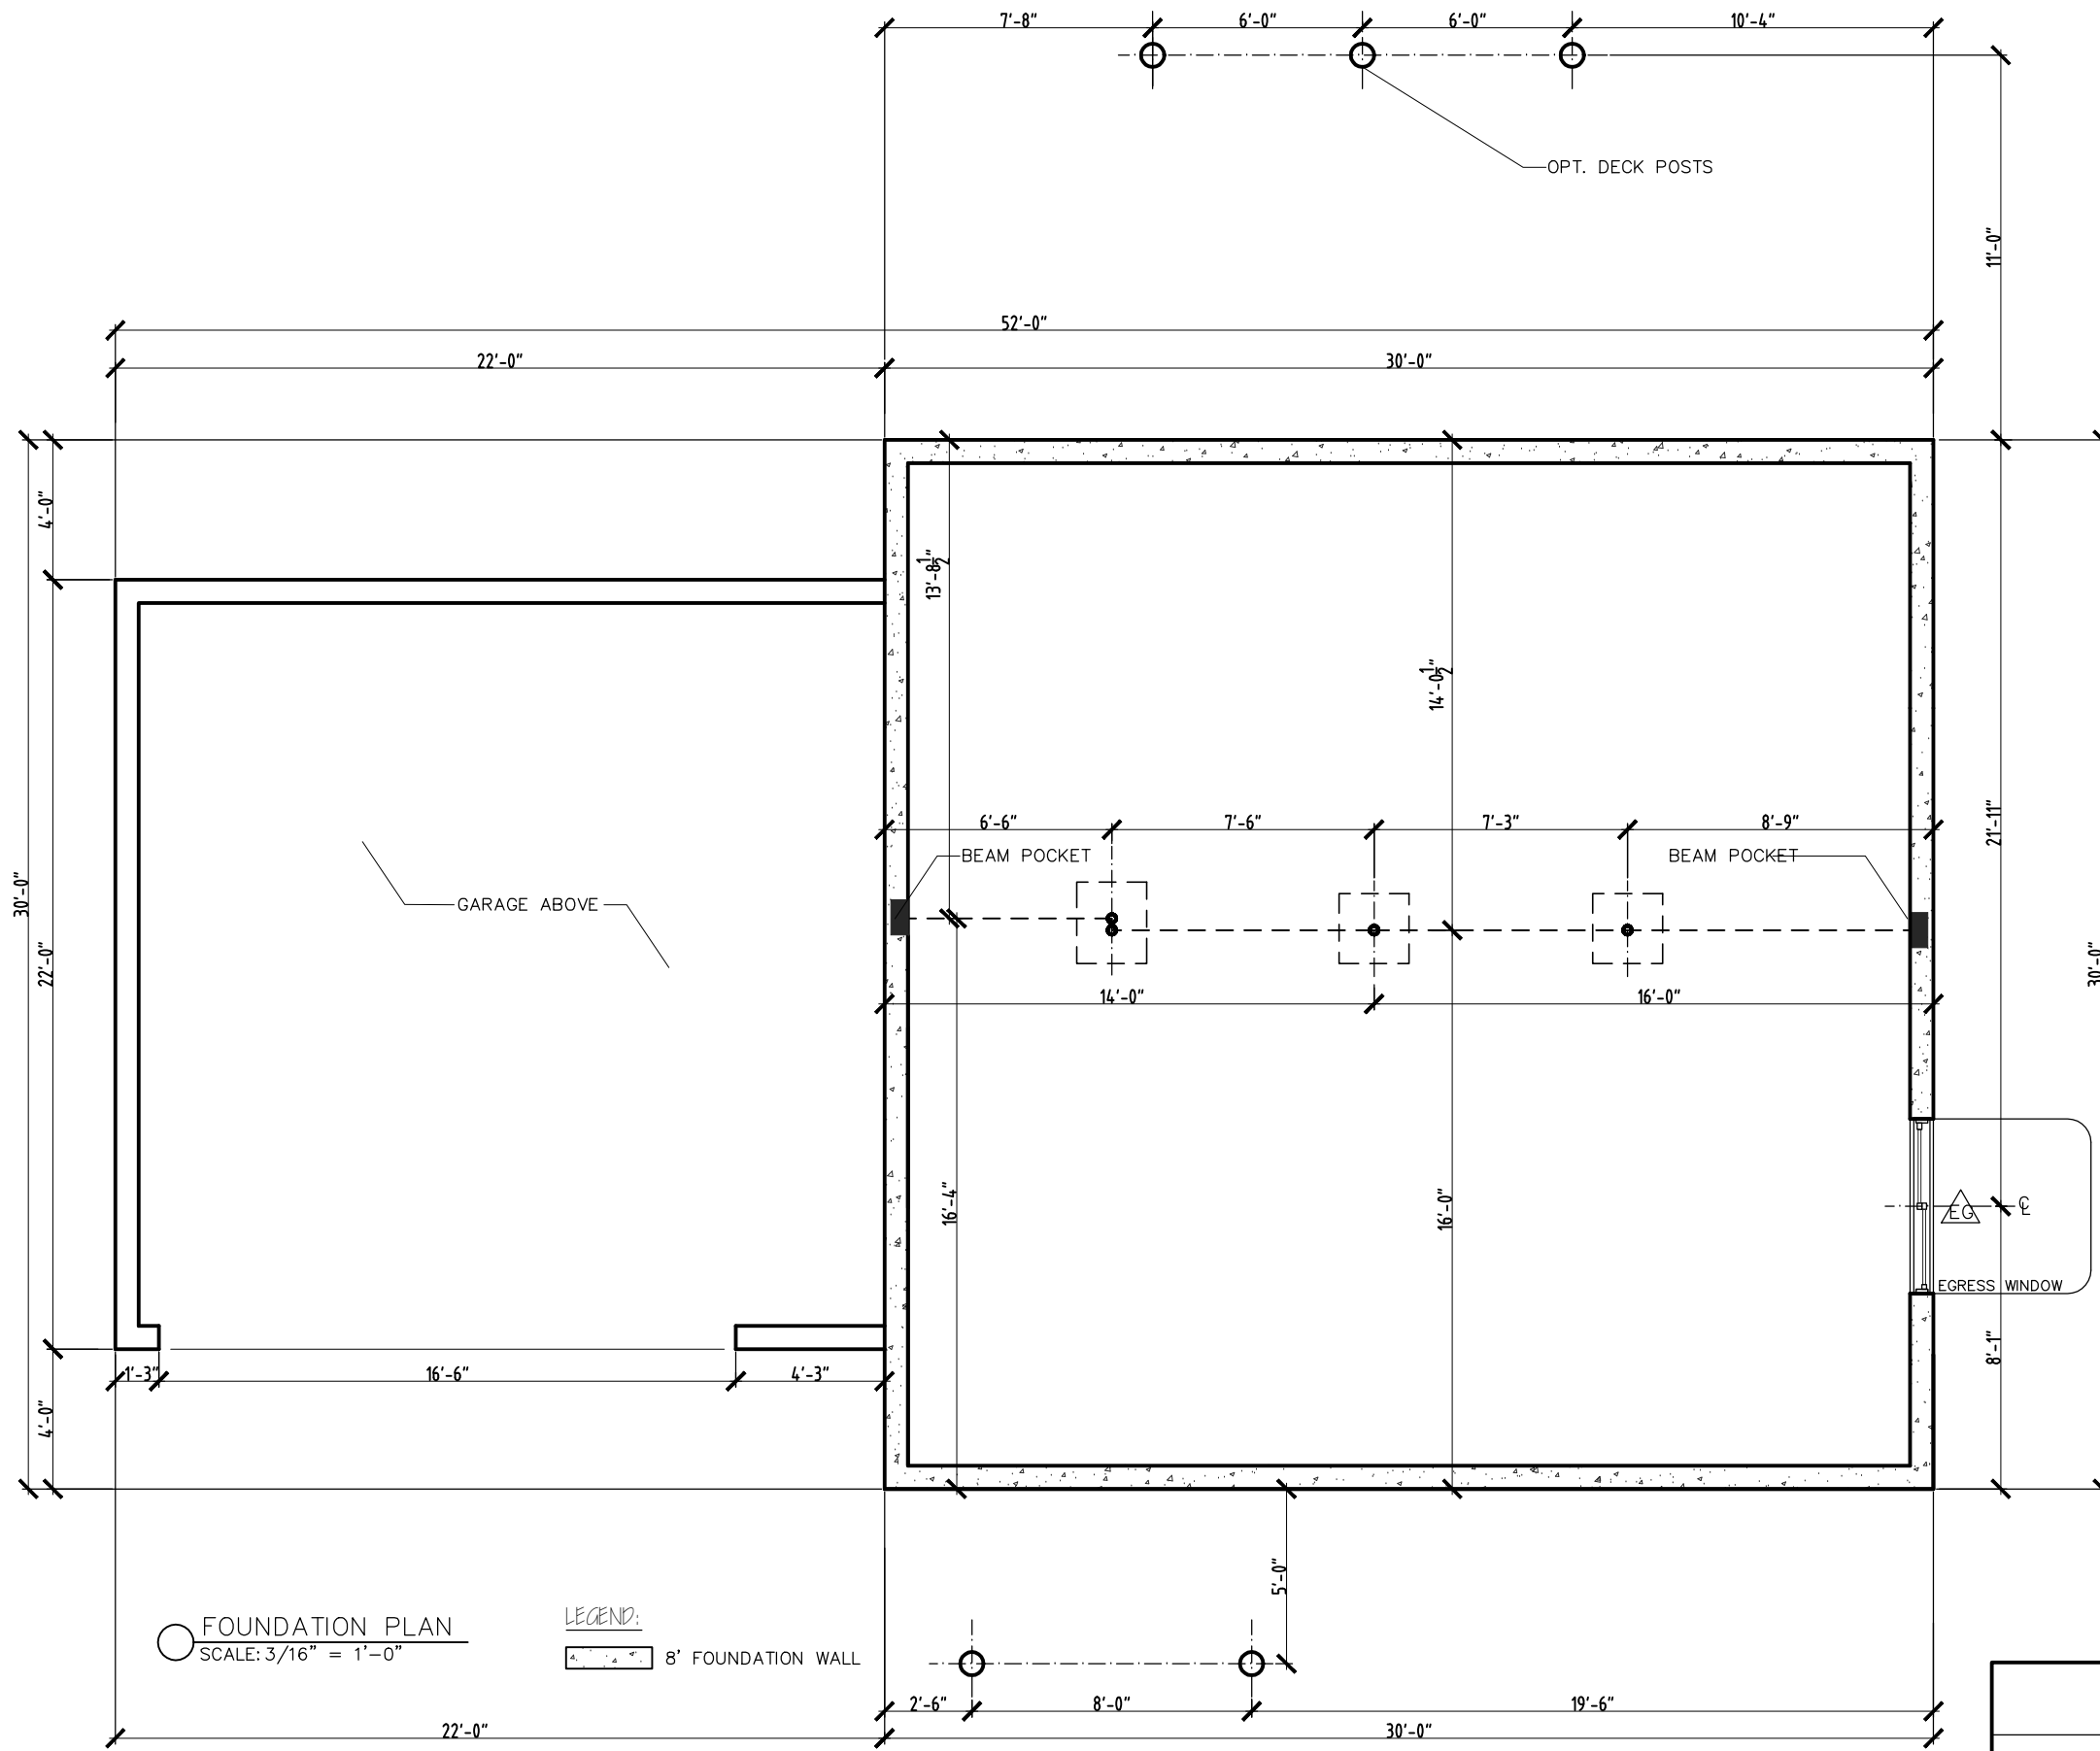

FOUNDATION PLAN  
SCALE: 3/16" = 1'-0"

LEGEND:  
 8' FOUNDATION WALL

CLEARVIEW	
MANSFIELD SUPER GL	
REV	
 <b>STERLING HOMES</b>	
<small>1037 HINESBURG ROAD / SUITE A / S. BURLINGTON, VT 05403  SCALE: 3/16" = 1'-0" DATE: 10/06/21</small>	
5	8