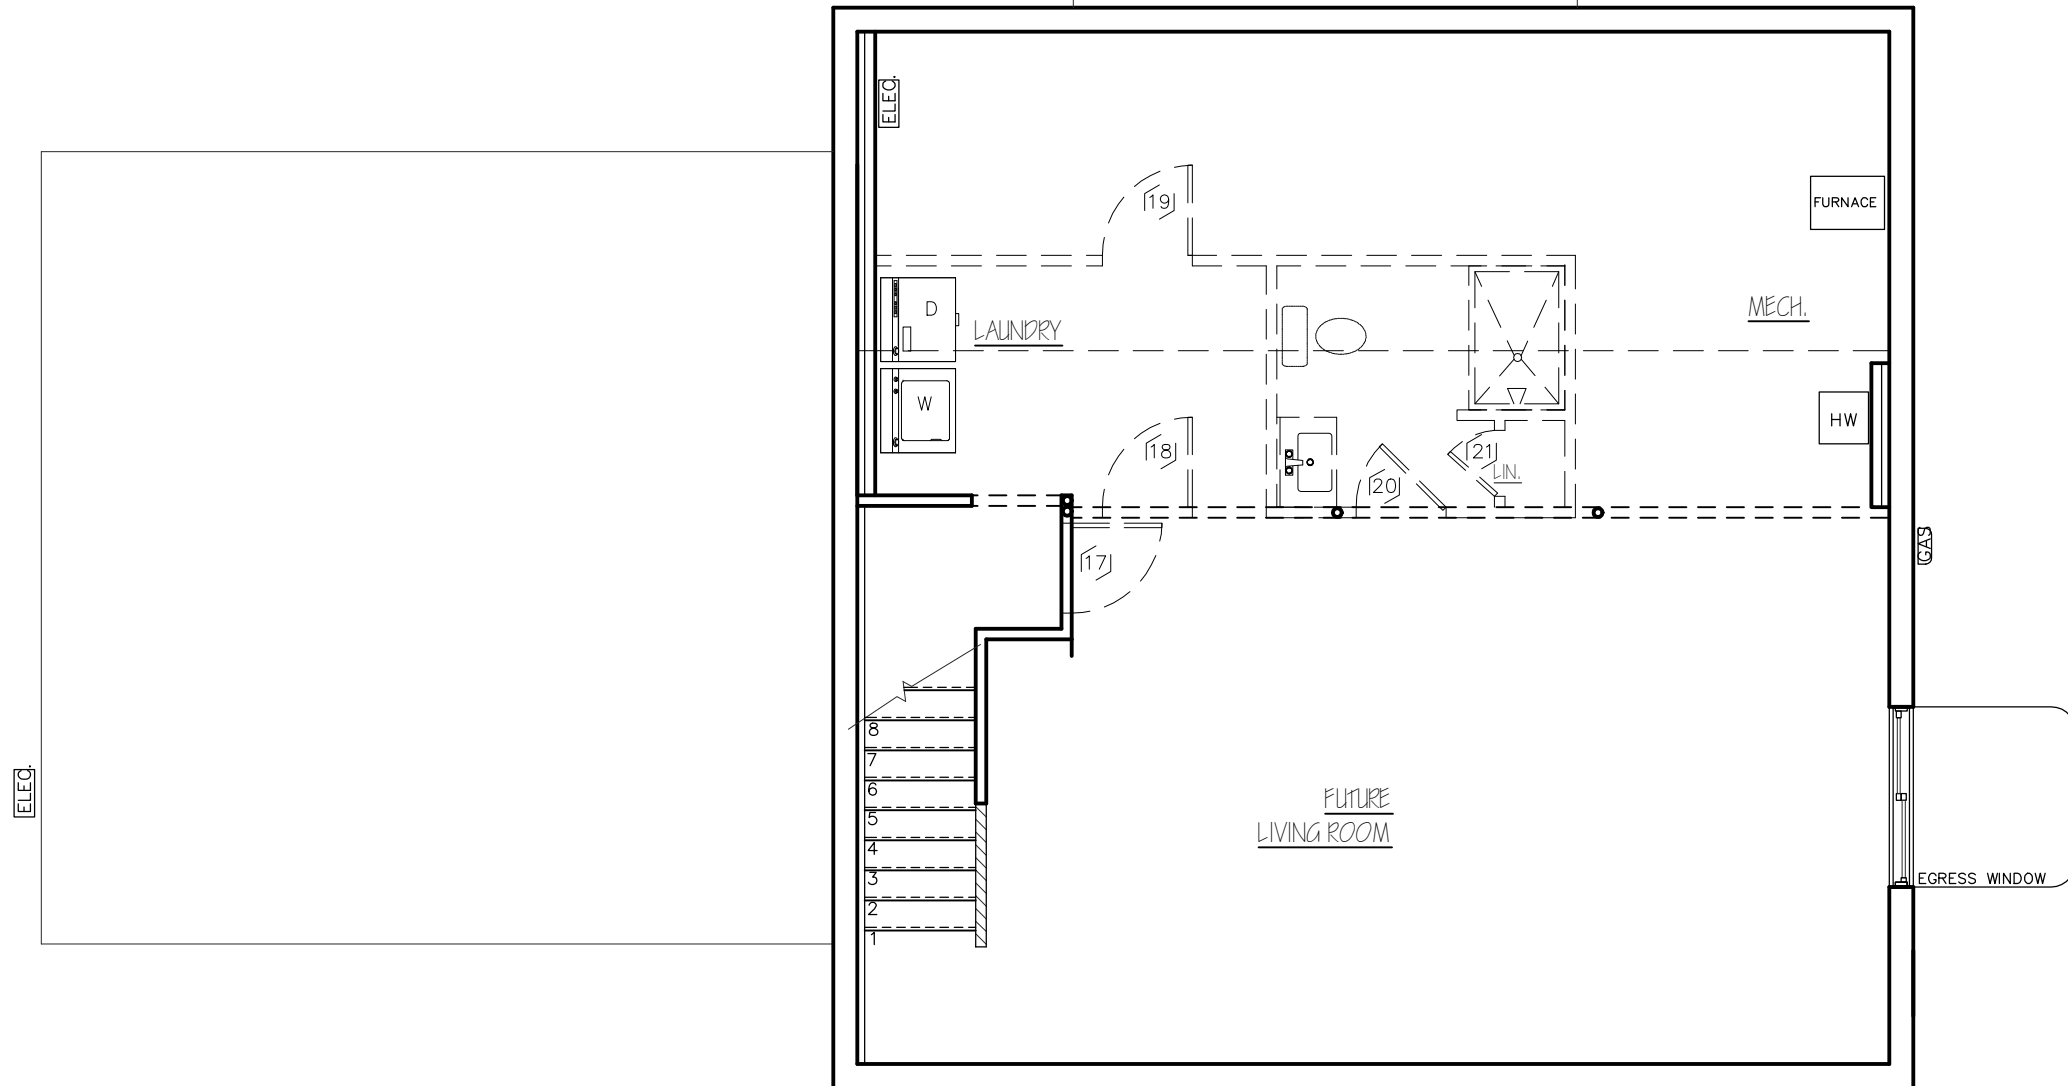


○ FIRST FLOOR PLAN  
SCALE: 3/16" = 1'-0"

LEGEND:  
 = = = 15" - DROP HEADER  
 // // 1/2 WALL @ 3'-6"

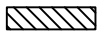
 
CLEARVIEW	
MANSFIELD SUPER GL	
REV	 <b>STERLING</b> <b>HOMES</b> <small>1037 HINESBURG ROAD / SUITE A / S. BURLINGTON, VT 05403</small> <small>SCALE: 3/16" = 1'-0"      DATE: 10/06/21</small>
	2/8





○ GROUND FLOOR PLAN  
SCALE: 3/16" = 1'-0"

LEGEND:

-  1/2 WALL @ 3'-0"
-  15"-DROP HEADER

CLEARVIEW																					
MANSFIELD SUPER GL																					
<table border="1" style="width: 100%; border-collapse: collapse;"> <tr><td style="font-size: 8px;">REV</td><td style="width: 80%;"></td></tr> <tr><td style="font-size: 8px;"> </td><td></td></tr> </table>	REV																				 <p><b>STERLING HOMES</b></p> <p style="font-size: 8px;">1037 HINESBURG ROAD / SUITE A / S. BURLINGTON, VT 05403 SCALE: 3/16" = 1'-0"      DATE: 10/06/21</p>
REV																					
4	8																				



EGRESS WINDOW

RIGHT ELEVATION  
SCALE: 3/16" = 1'-0"

CLEARVIEW	
MANSFIELD SUPER GL	
REV	
	1037 HINESBURG ROAD / SUITE A / S. BURLINGTON, VT 05403
	SCALE: 3/16" = 1'-0"      DATE: 10/06/21
	7/8





EGRESS WINDOW

RIGHT ELEVATION  
SCALE: 3/16" = 1'-0"

CLEARVIEW	
MANSFIELD SUPER GL	
REV	 <b>STERLING</b> <b>HOMES</b> <small>1037 HINESBURG ROAD / SUITE A / S. BURLINGTON, VT 05403</small> <small>SCALE: 3/16" = 1'-0"      DATE: 10/06/21</small>
	7/8