




T.O. FLOOR


○ FRONT ELEVATION
SCALE: 3/16" = 1'-0"


CLEARVIEW	
DEWEY	
REV.	 1037 HINESBURG ROAD / SUITE A / S. BURLINGTON, VT 05403 SCALE: 3/16" = 1'-0" DATE: 06/13/22
	1/8

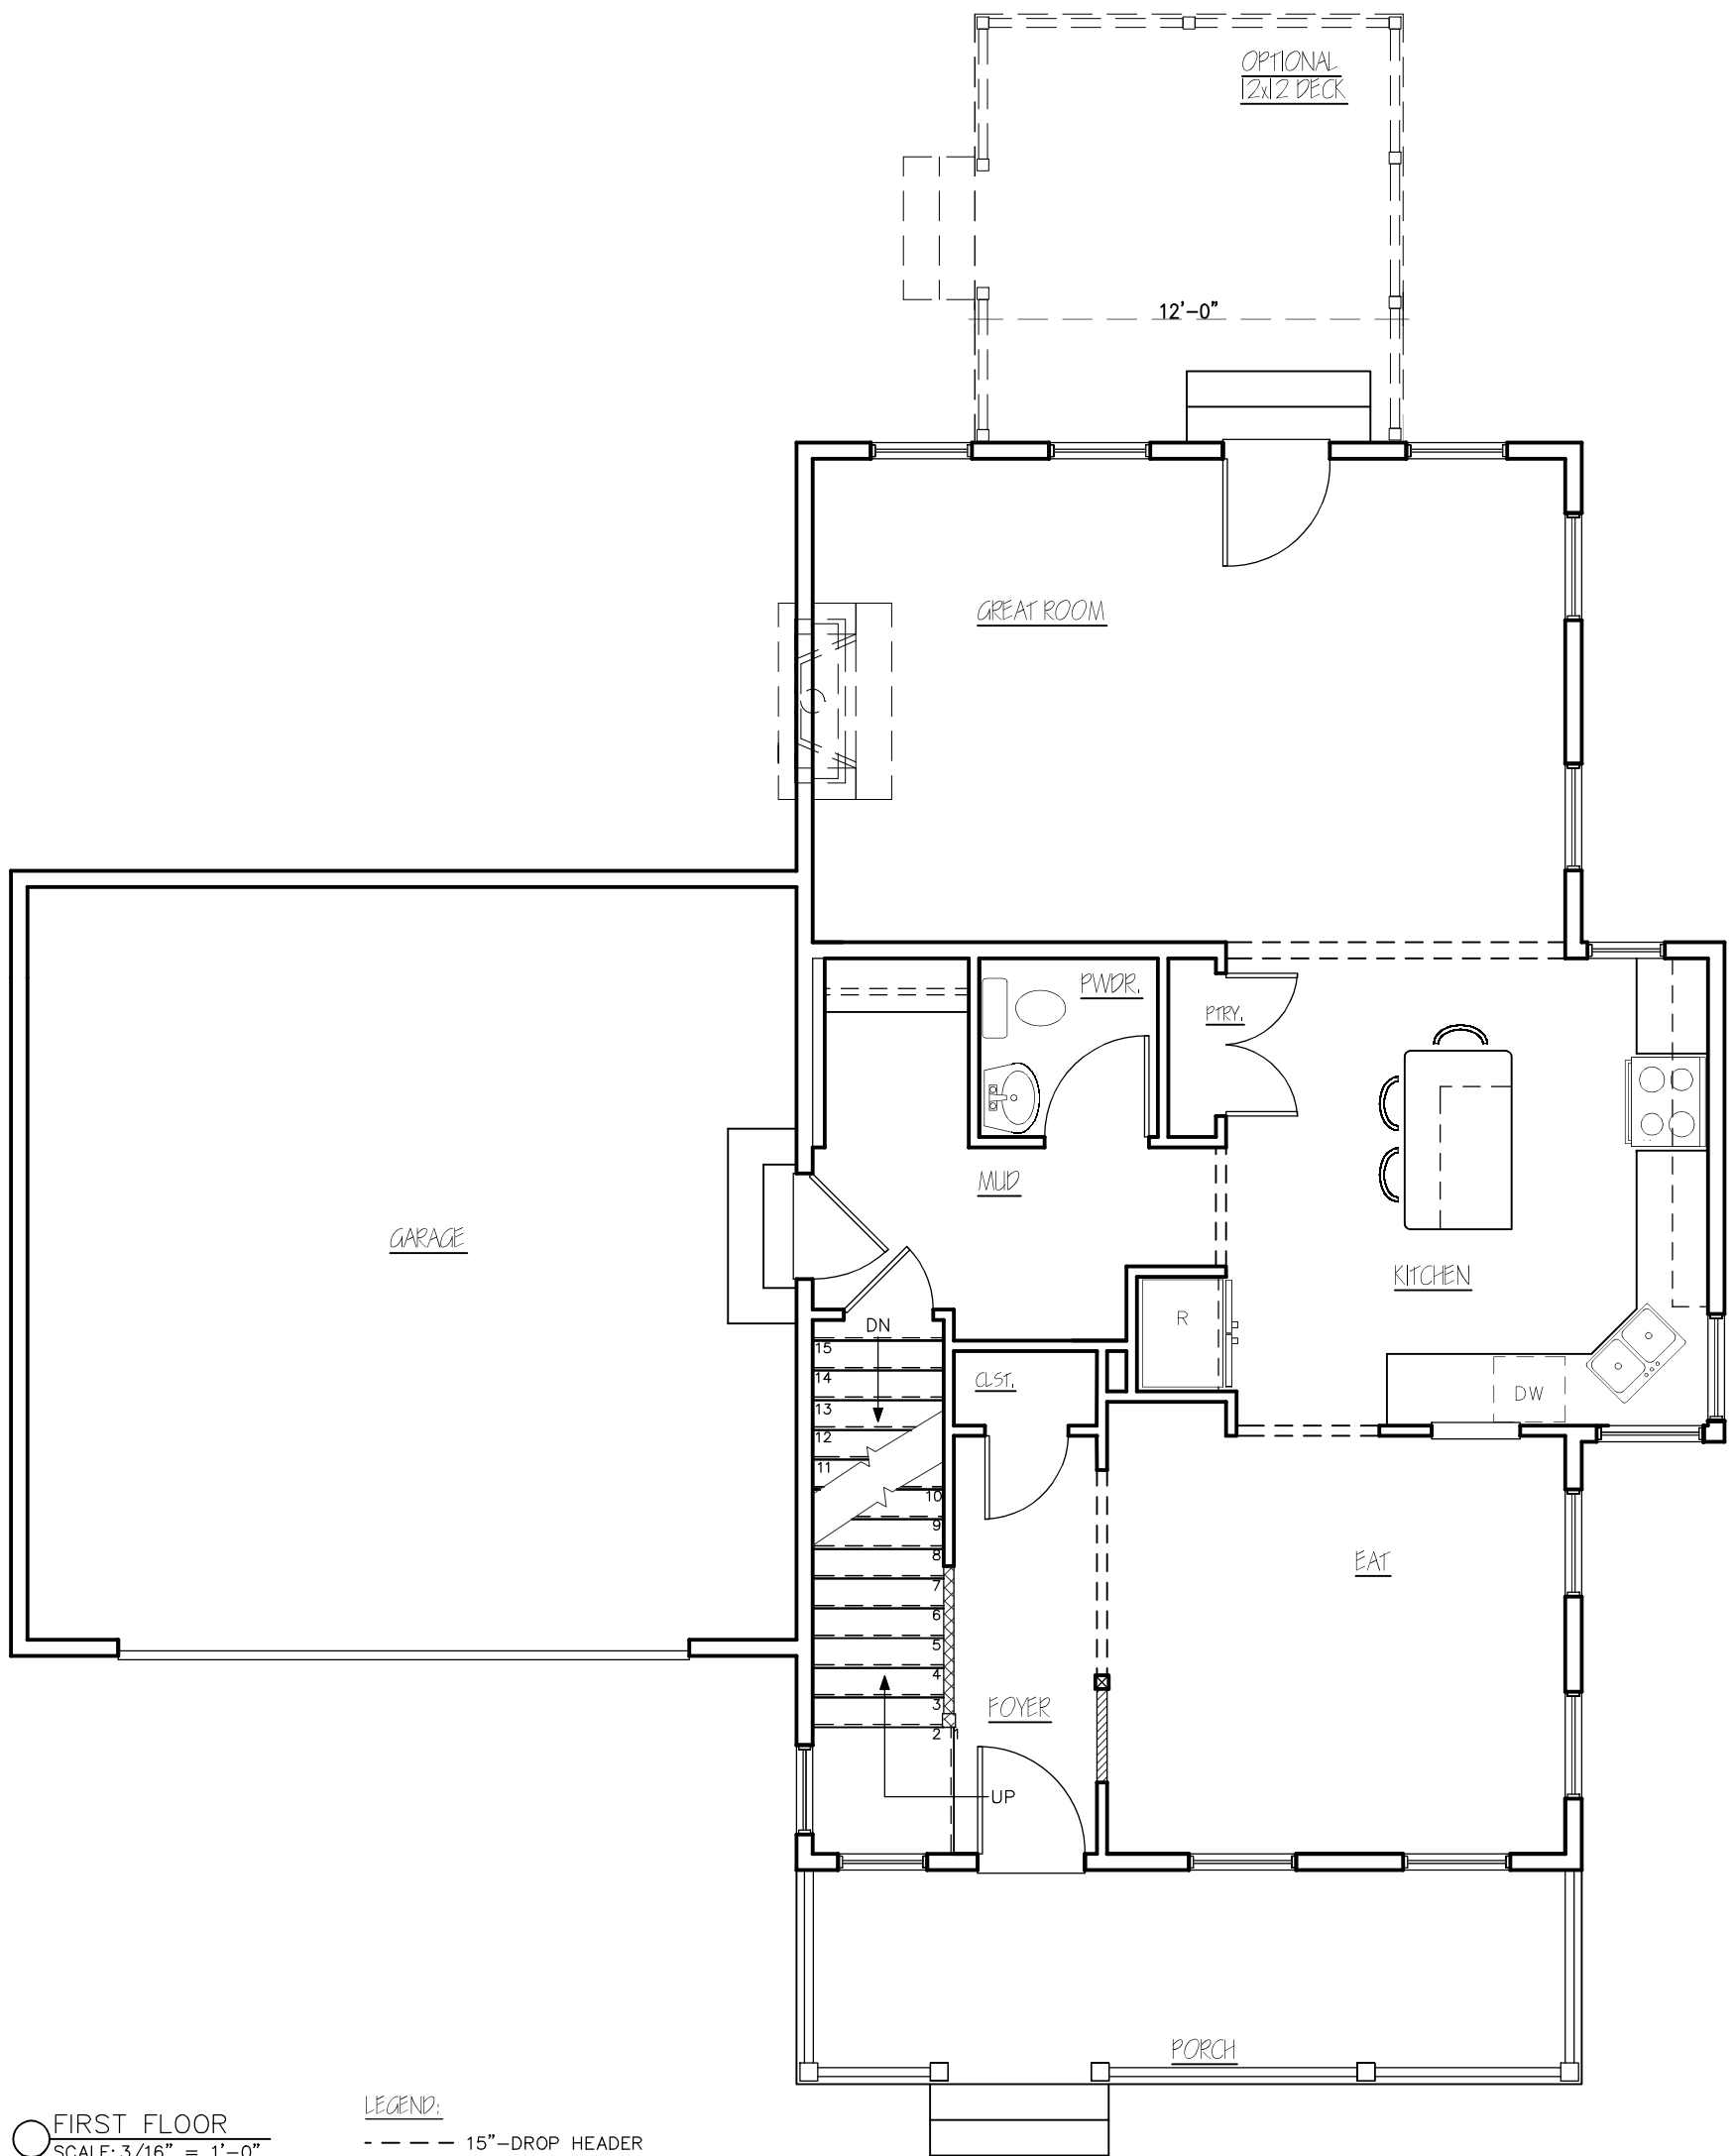

○ FIRST FLOOR
SCALE: 3/16" = 1'-0"

LEGEND:
- - - - 15"-DROP HEADER

CLEARVIEW	
DEWEY	
REV. 06/14/22 	 STERLING HOMES <small>1037 HINESBURG ROAD / SUITE A / S. BURLINGTON, VT 05403 SCALE: 3/16" = 1'-0" DATE: 06/13/22</small>
2/8	

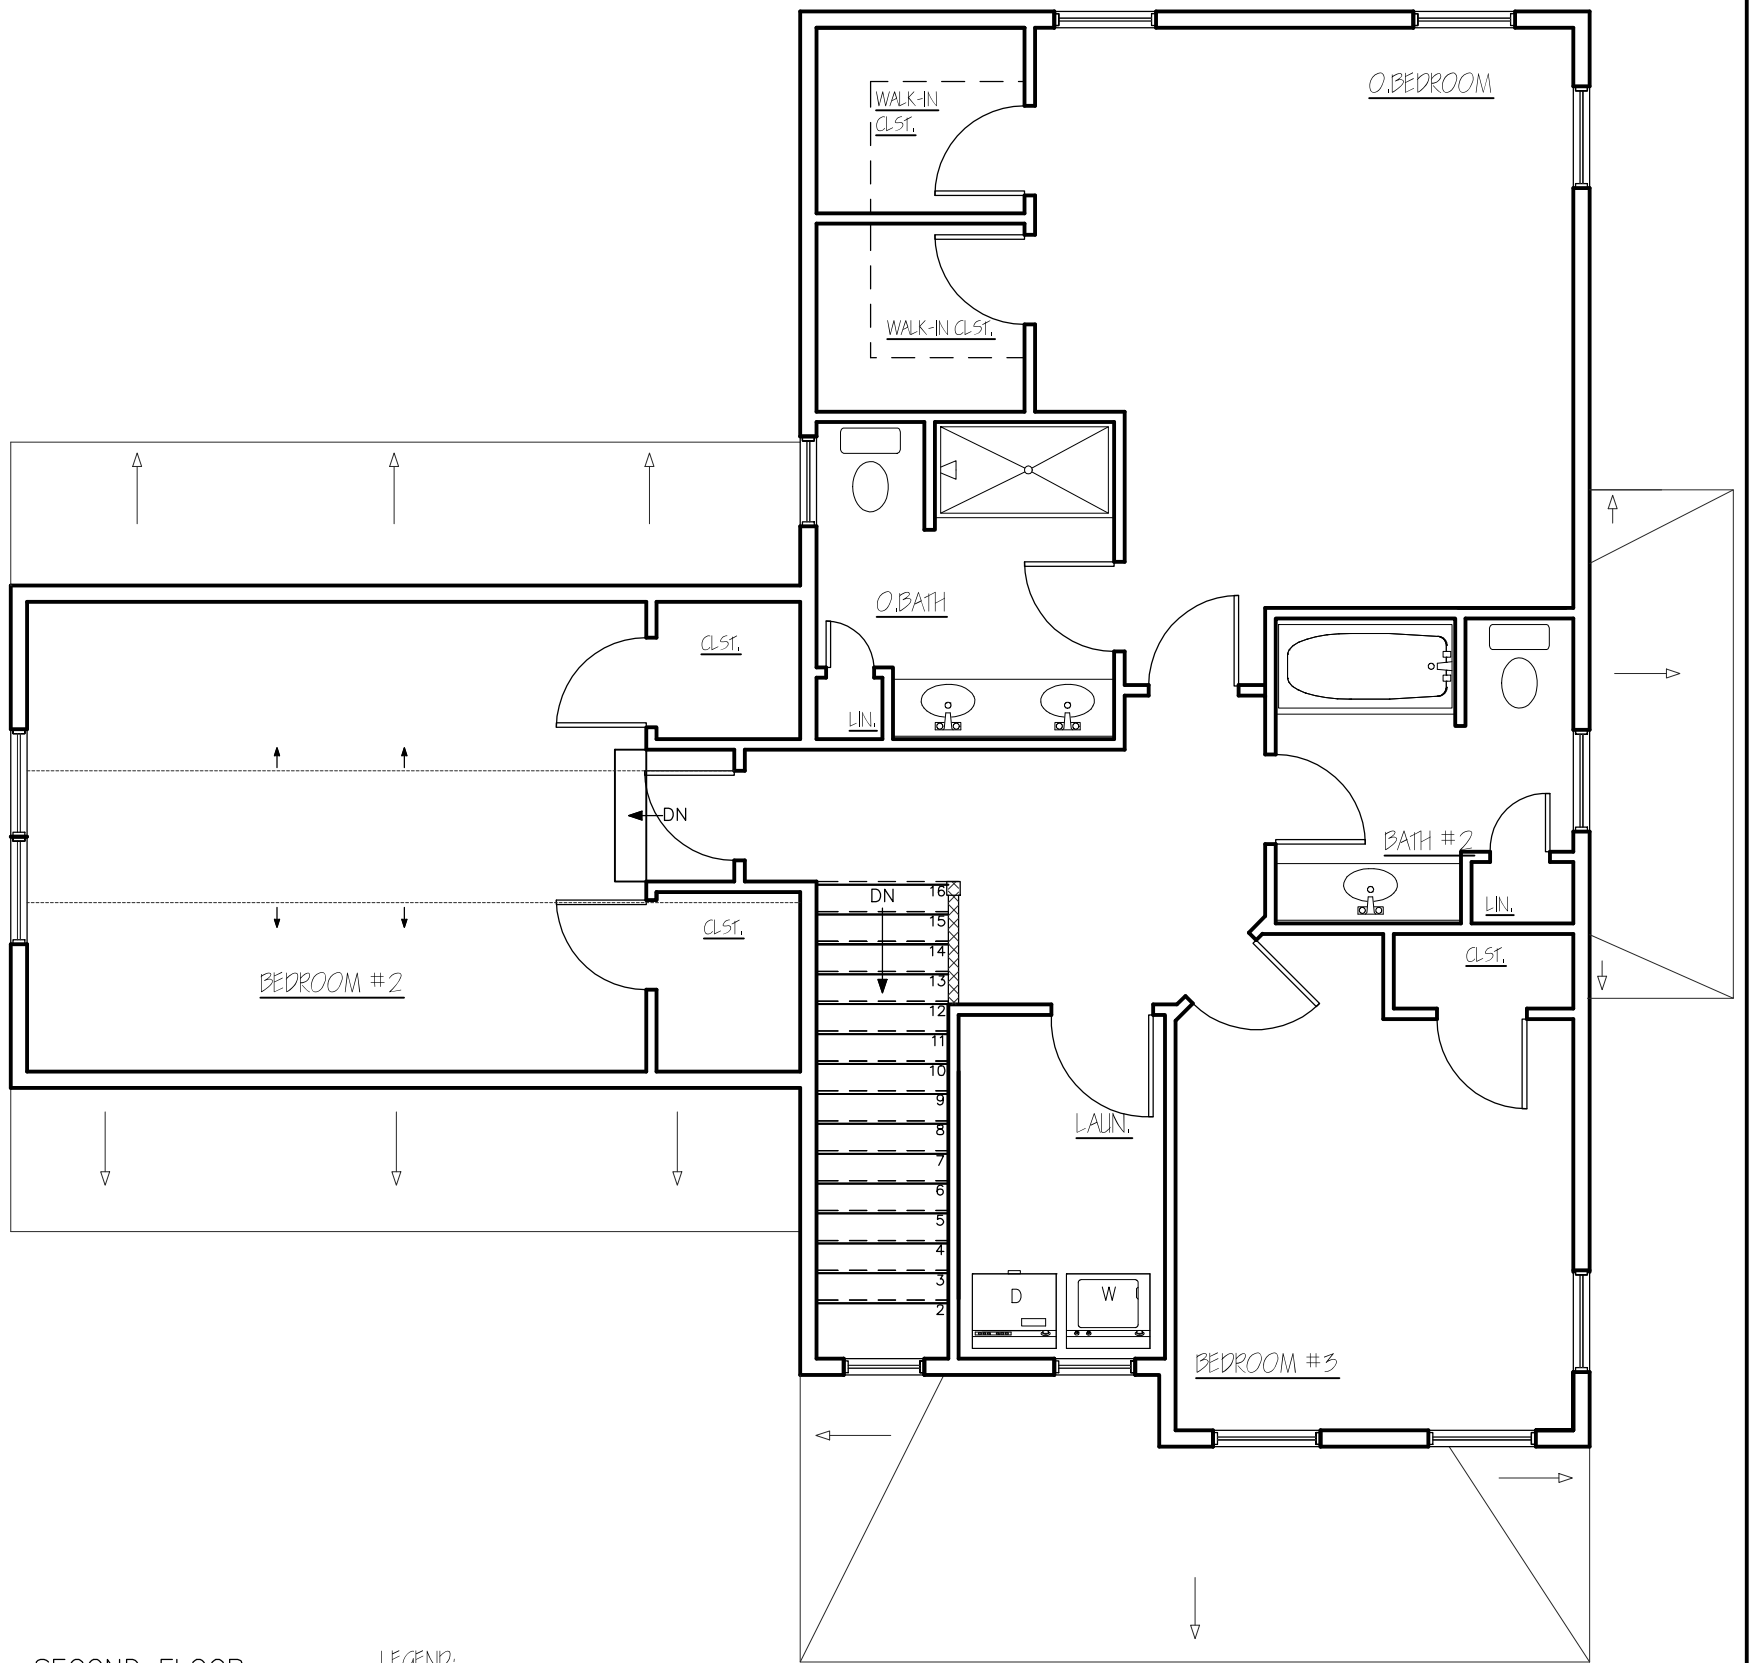

○ SECOND FLOOR
SCALE: 3/16" = 1'-0"

LEGEND:

▣ RAILING & BALLISTERS

CLEARVIEW	
DEWEY	
REV	
06/14/22	
 STERLING HOMES	
1037 HINESBURG ROAD / SUITE A / S. BURLINGTON, VT 05403 SCALE: 3/16" = 1'-0" DATE: 06/13/22	
3	8



○ LEFT ELEVATION
SCALE: 3/16" = 1'-0"

CLEARVIEW	
DEWEY	
REV	
	1037 HINESBURG ROAD / SUITE A / S. BURLINGTON, VT 05403
	SCALE: 3/16" = 1'-0" DATE: 06/13/22
	6/8



○ REAR ELEVATION
SCALE: 3/16" = 1'-0"

CLEARVIEW

DEWEY

REV.	DATE	DESCRIPTION



1037 HINESBURG ROAD / SUITE A / S. BURLINGTON, VT 05403
SCALE: 3/16" = 1'-0" DATE: 06/13/22



RIGHT ELEVATION
SCALE: 3/16" = 1'-0"

CLEARVIEW	
DEWEY	
REV.	
<small>1037 HINESBURG ROAD / SUITE A / S. BURLINGTON, VT 05403 SCALE: 3/16" = 1'-0" DATE: 06/13/22</small>	
7/8	