




○ FRONT ELEVATION
SCALE: 3/16" = 1'-0"


GARDENSIDE	
WEBB GL	
REV.	
	<small>1037 HINESBURG ROAD / SUITE A / S. BURLINGTON, VT 05403</small> <small>SCALE: 3/16" = 1'-0" DATE: 10/20/21</small>
	8

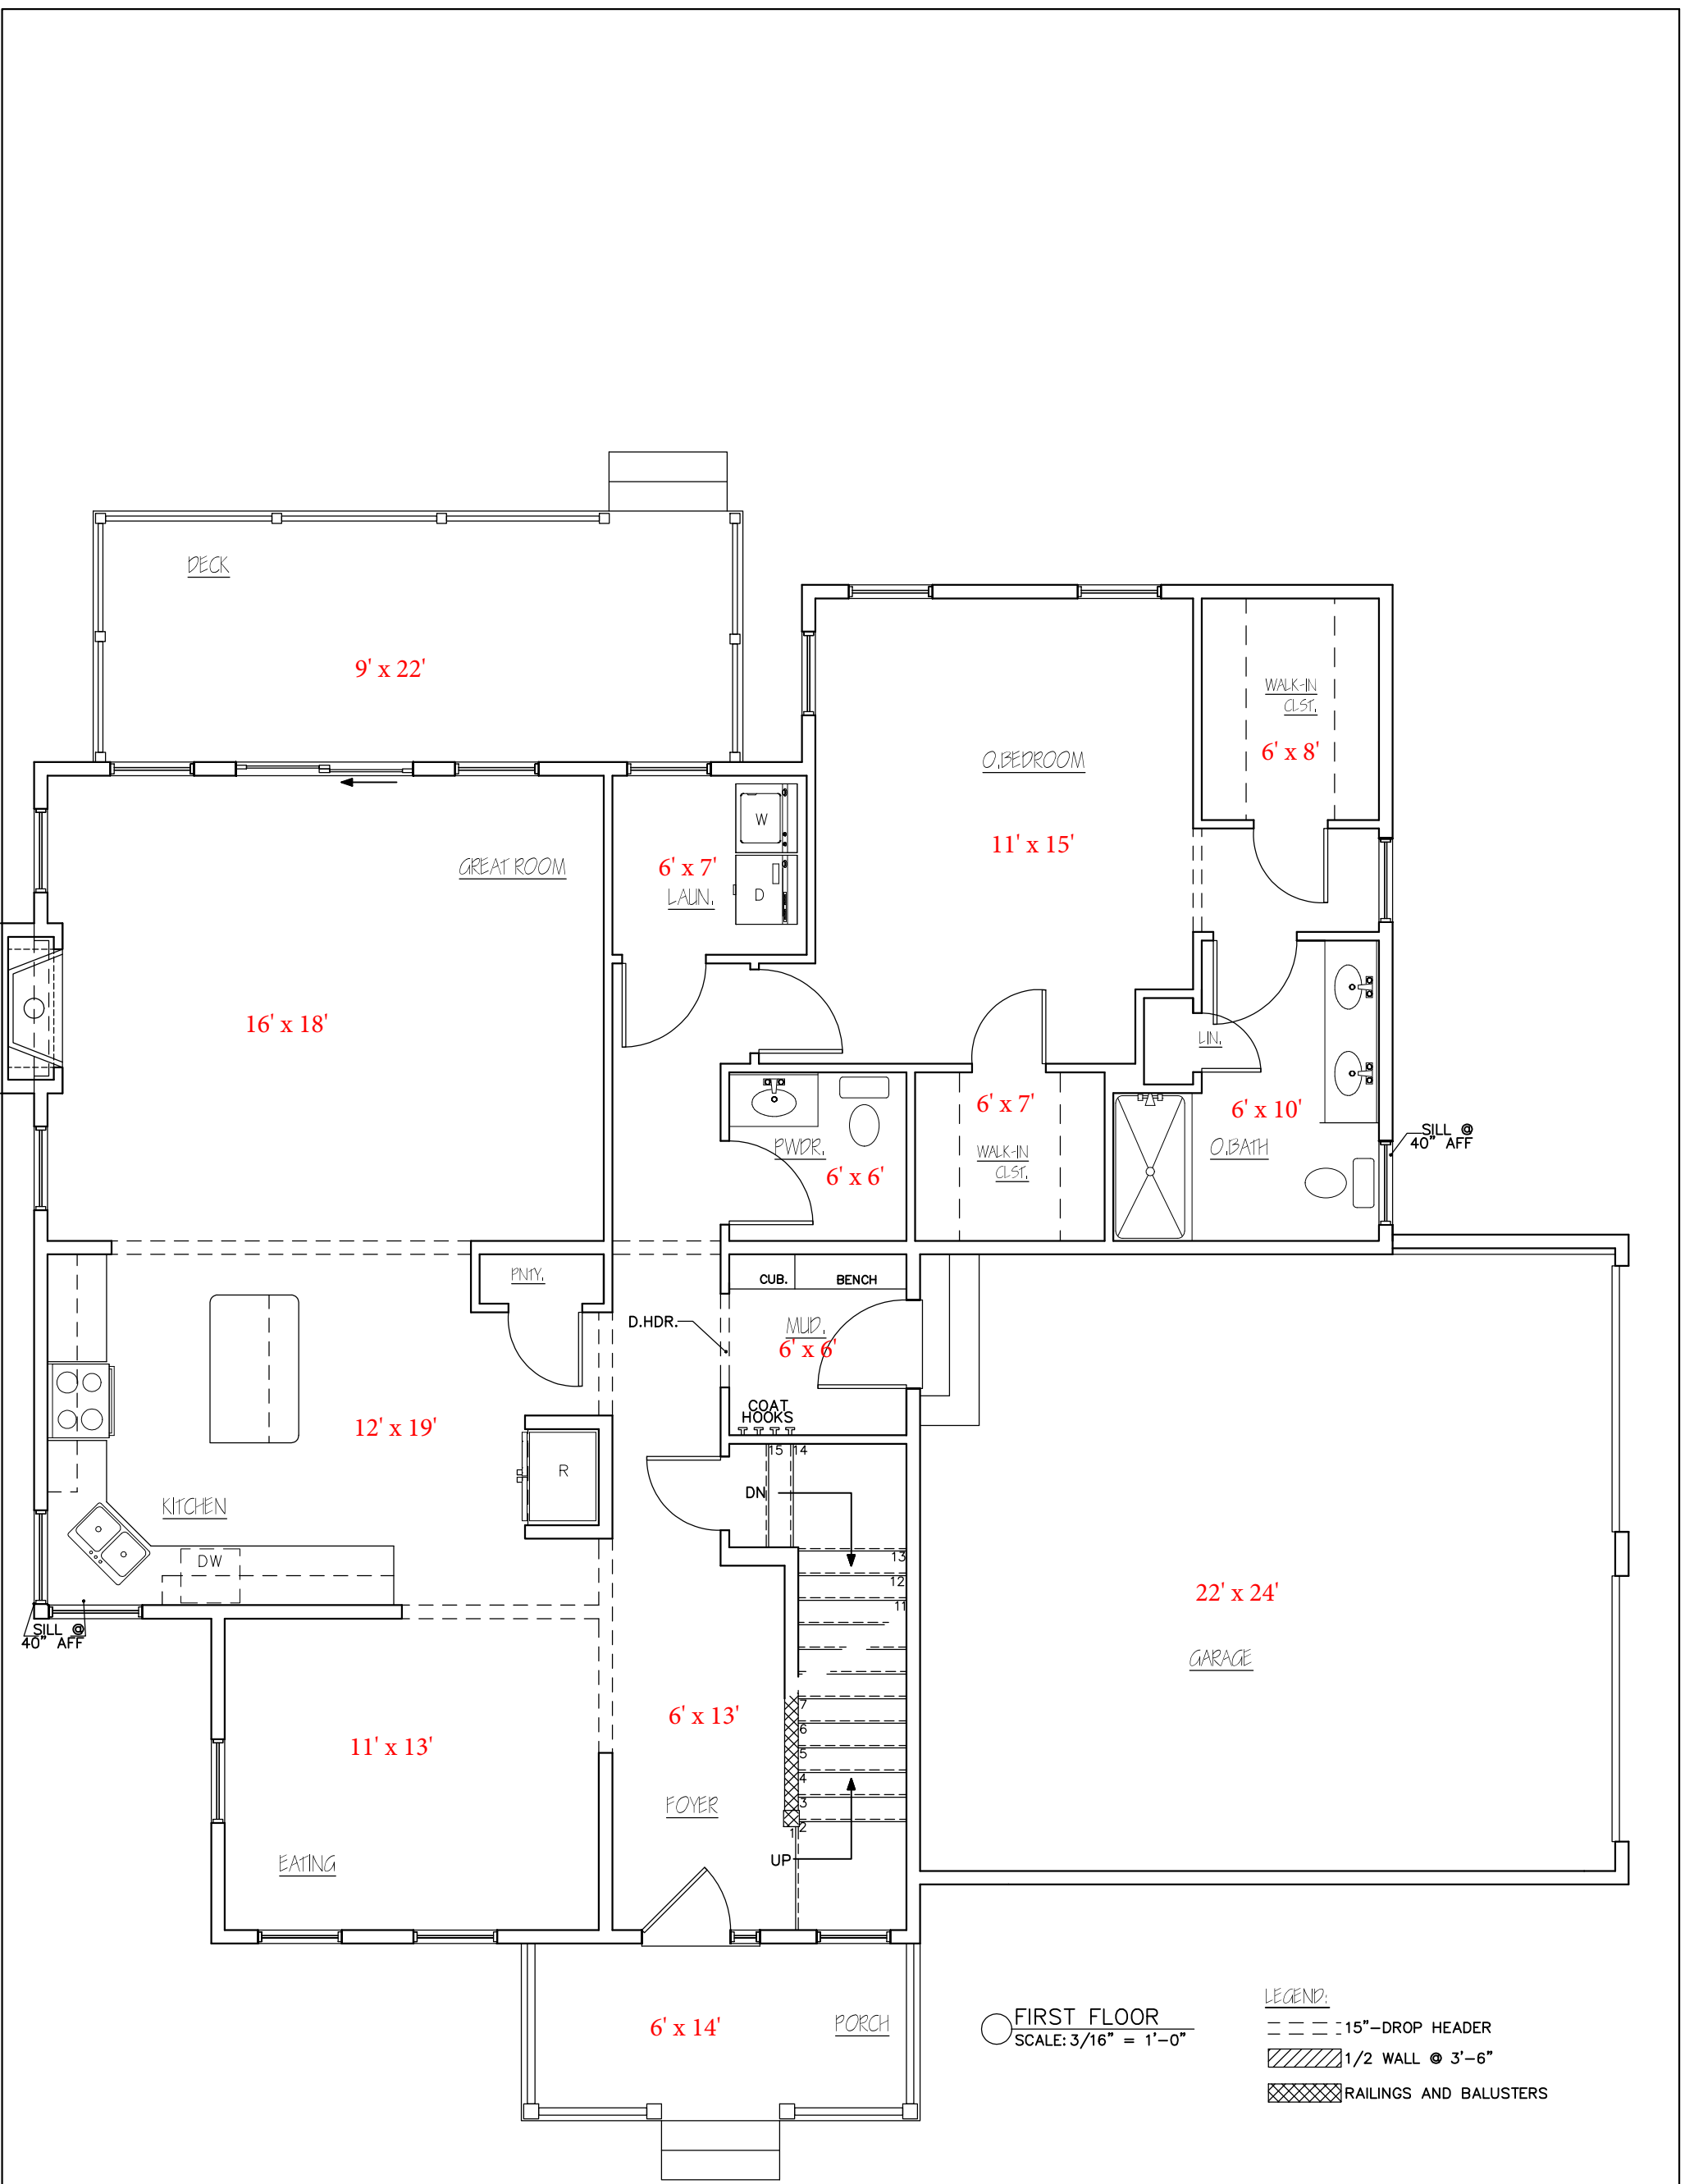

FIRST FLOOR
SCALE: 3/16" = 1'-0"

- LEGEND:
- 15" - DROP HEADER
 - ▨ 1/2 WALL @ 3'-6"
 - ▩ RAILINGS AND BALUSTERS

GARDENSIDE											
WEBB GL											
<table border="1" style="width: 100%; border-collapse: collapse;"> <tr> <th style="text-align: left;">REV.</th> <th style="text-align: left;">DESCRIPTION</th> </tr> <tr> <td> </td> <td> </td> </tr> <tr> <td> </td> <td> </td> </tr> <tr> <td> </td> <td> </td> </tr> <tr> <td> </td> <td> </td> </tr> </table>	REV.	DESCRIPTION									 <p>1037 HINESBURG ROAD / SUITE A / S. BURLINGTON, VT 05403 SCALE: 3/16" = 1'-0" DATE: 10/20/21</p>
REV.	DESCRIPTION										
2	8										

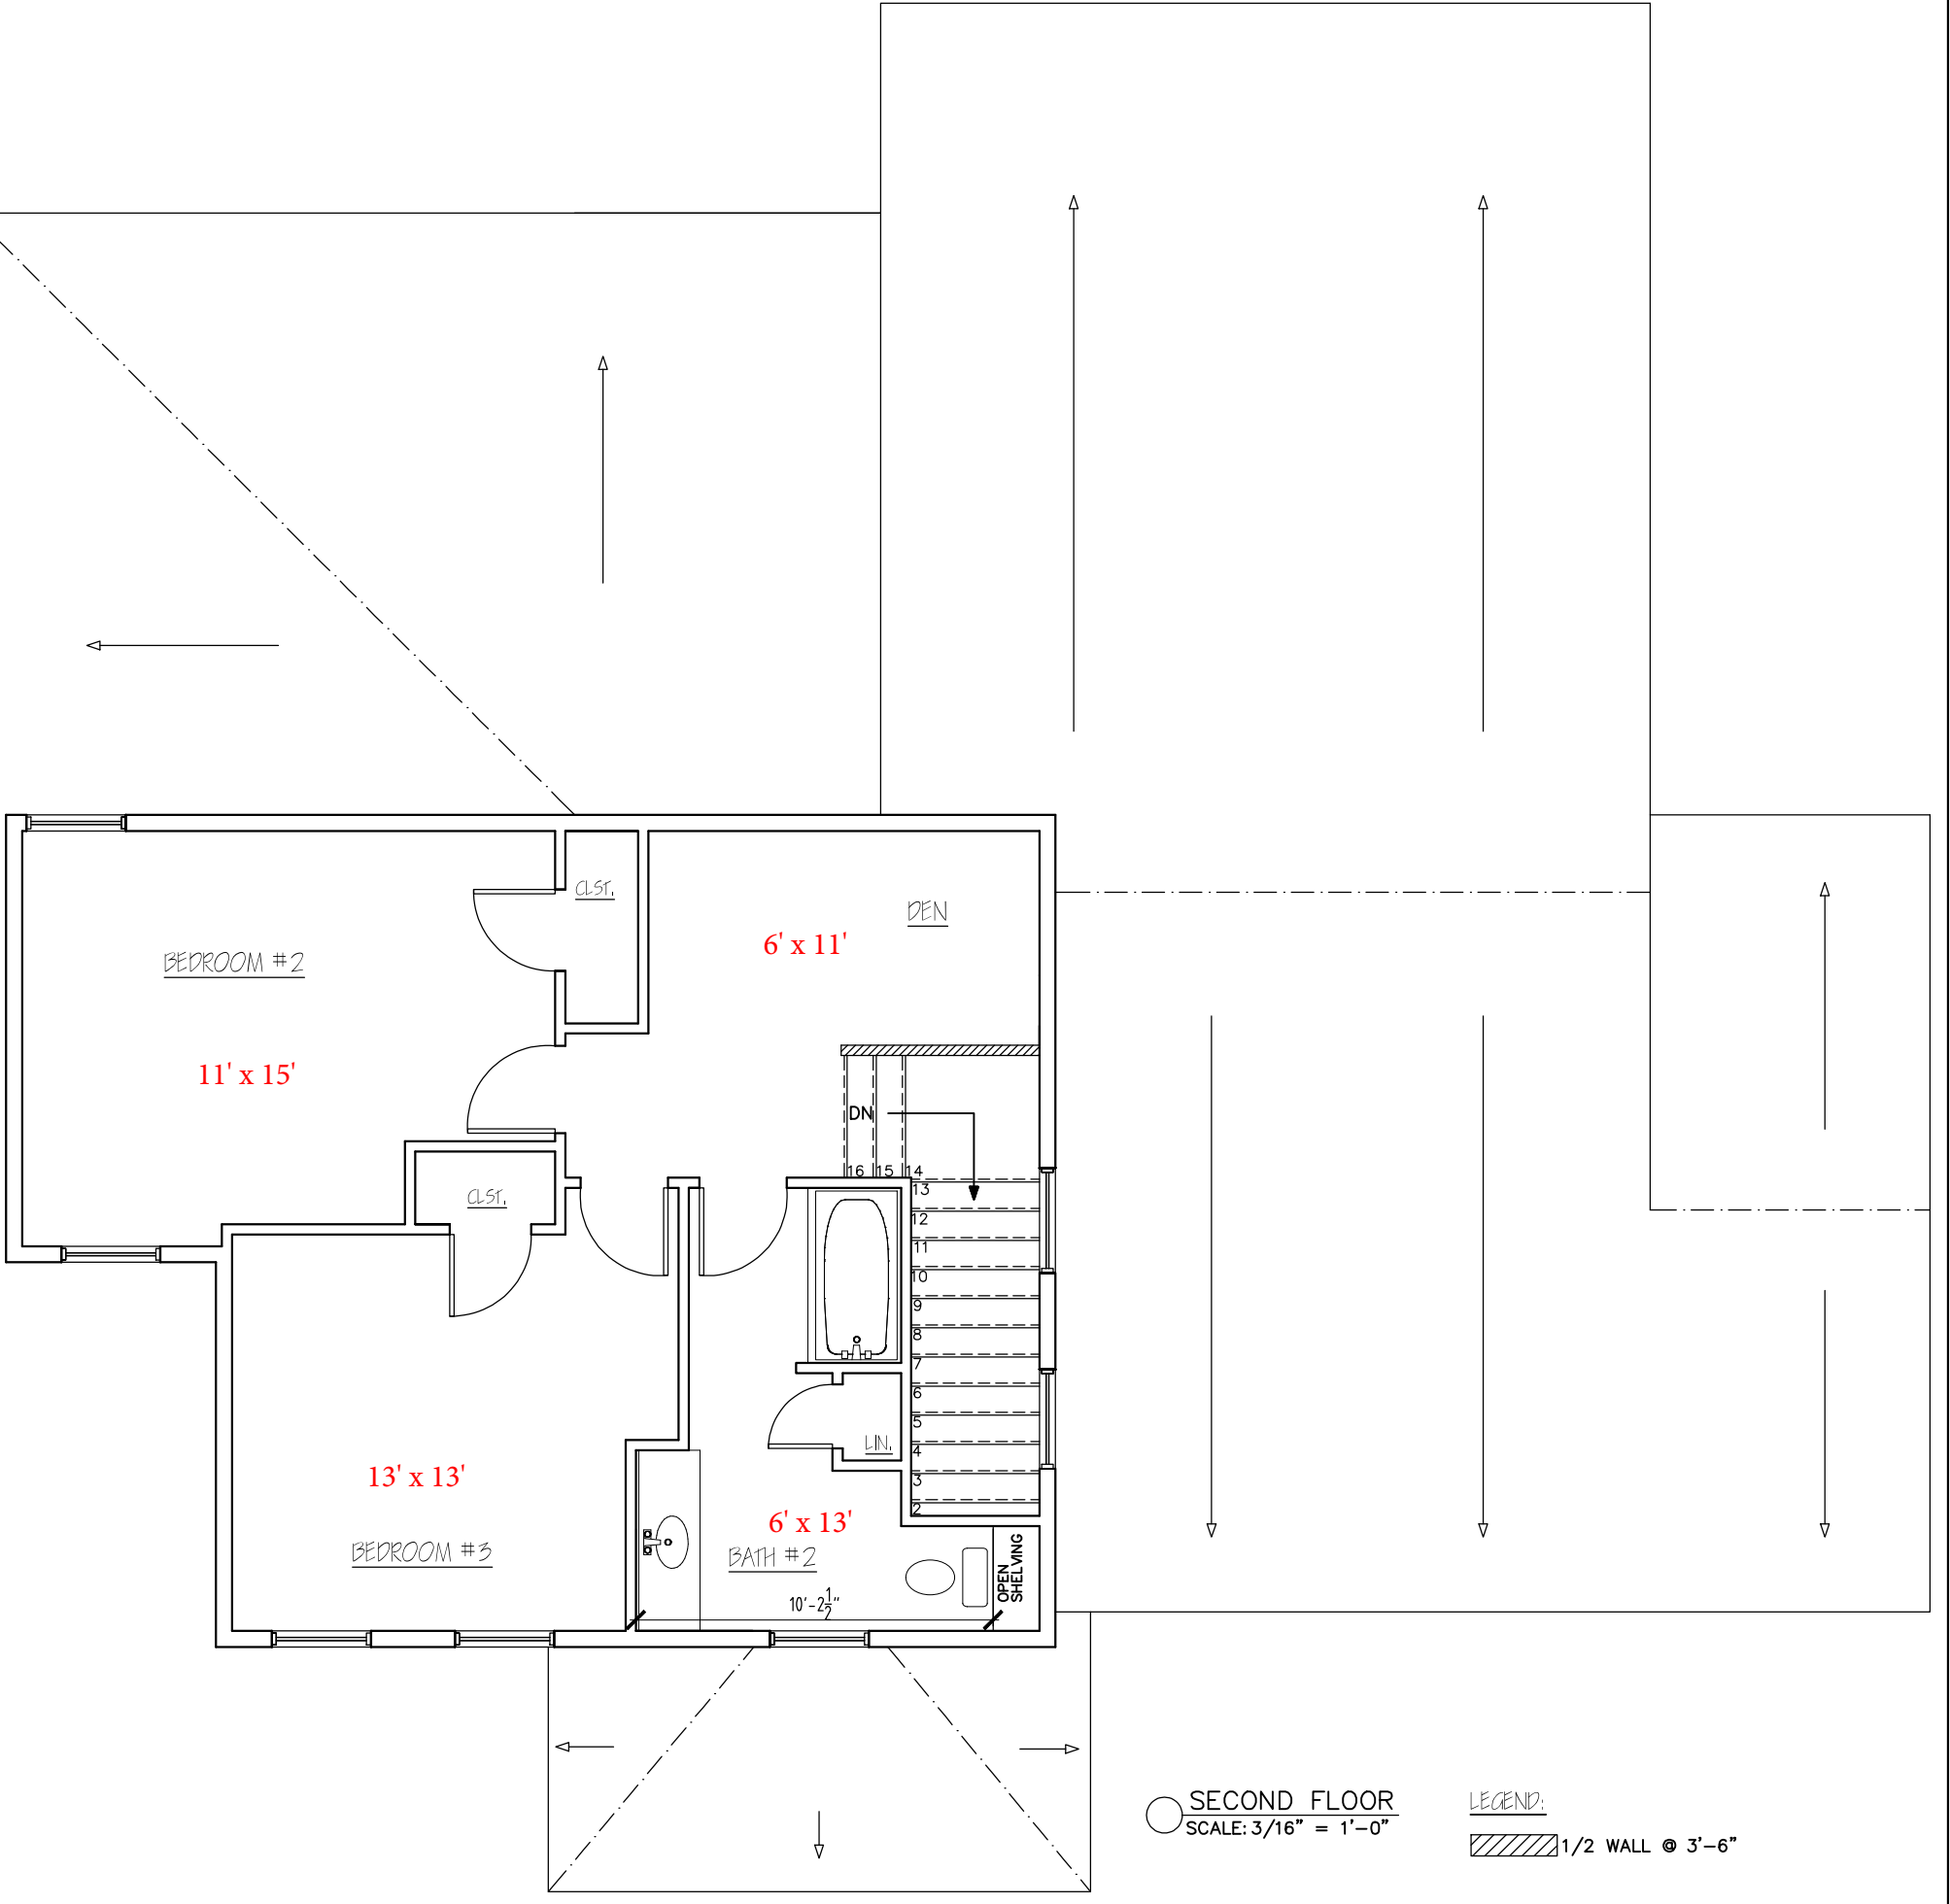


GARDENSIDE

WEBB GL

REV	DESCRIPTION



1037 HINESBURG ROAD / SUITE A / S. BURLINGTON, VT 05403
 SCALE: 3/16" = 1'-0" DATE: 10/20/21

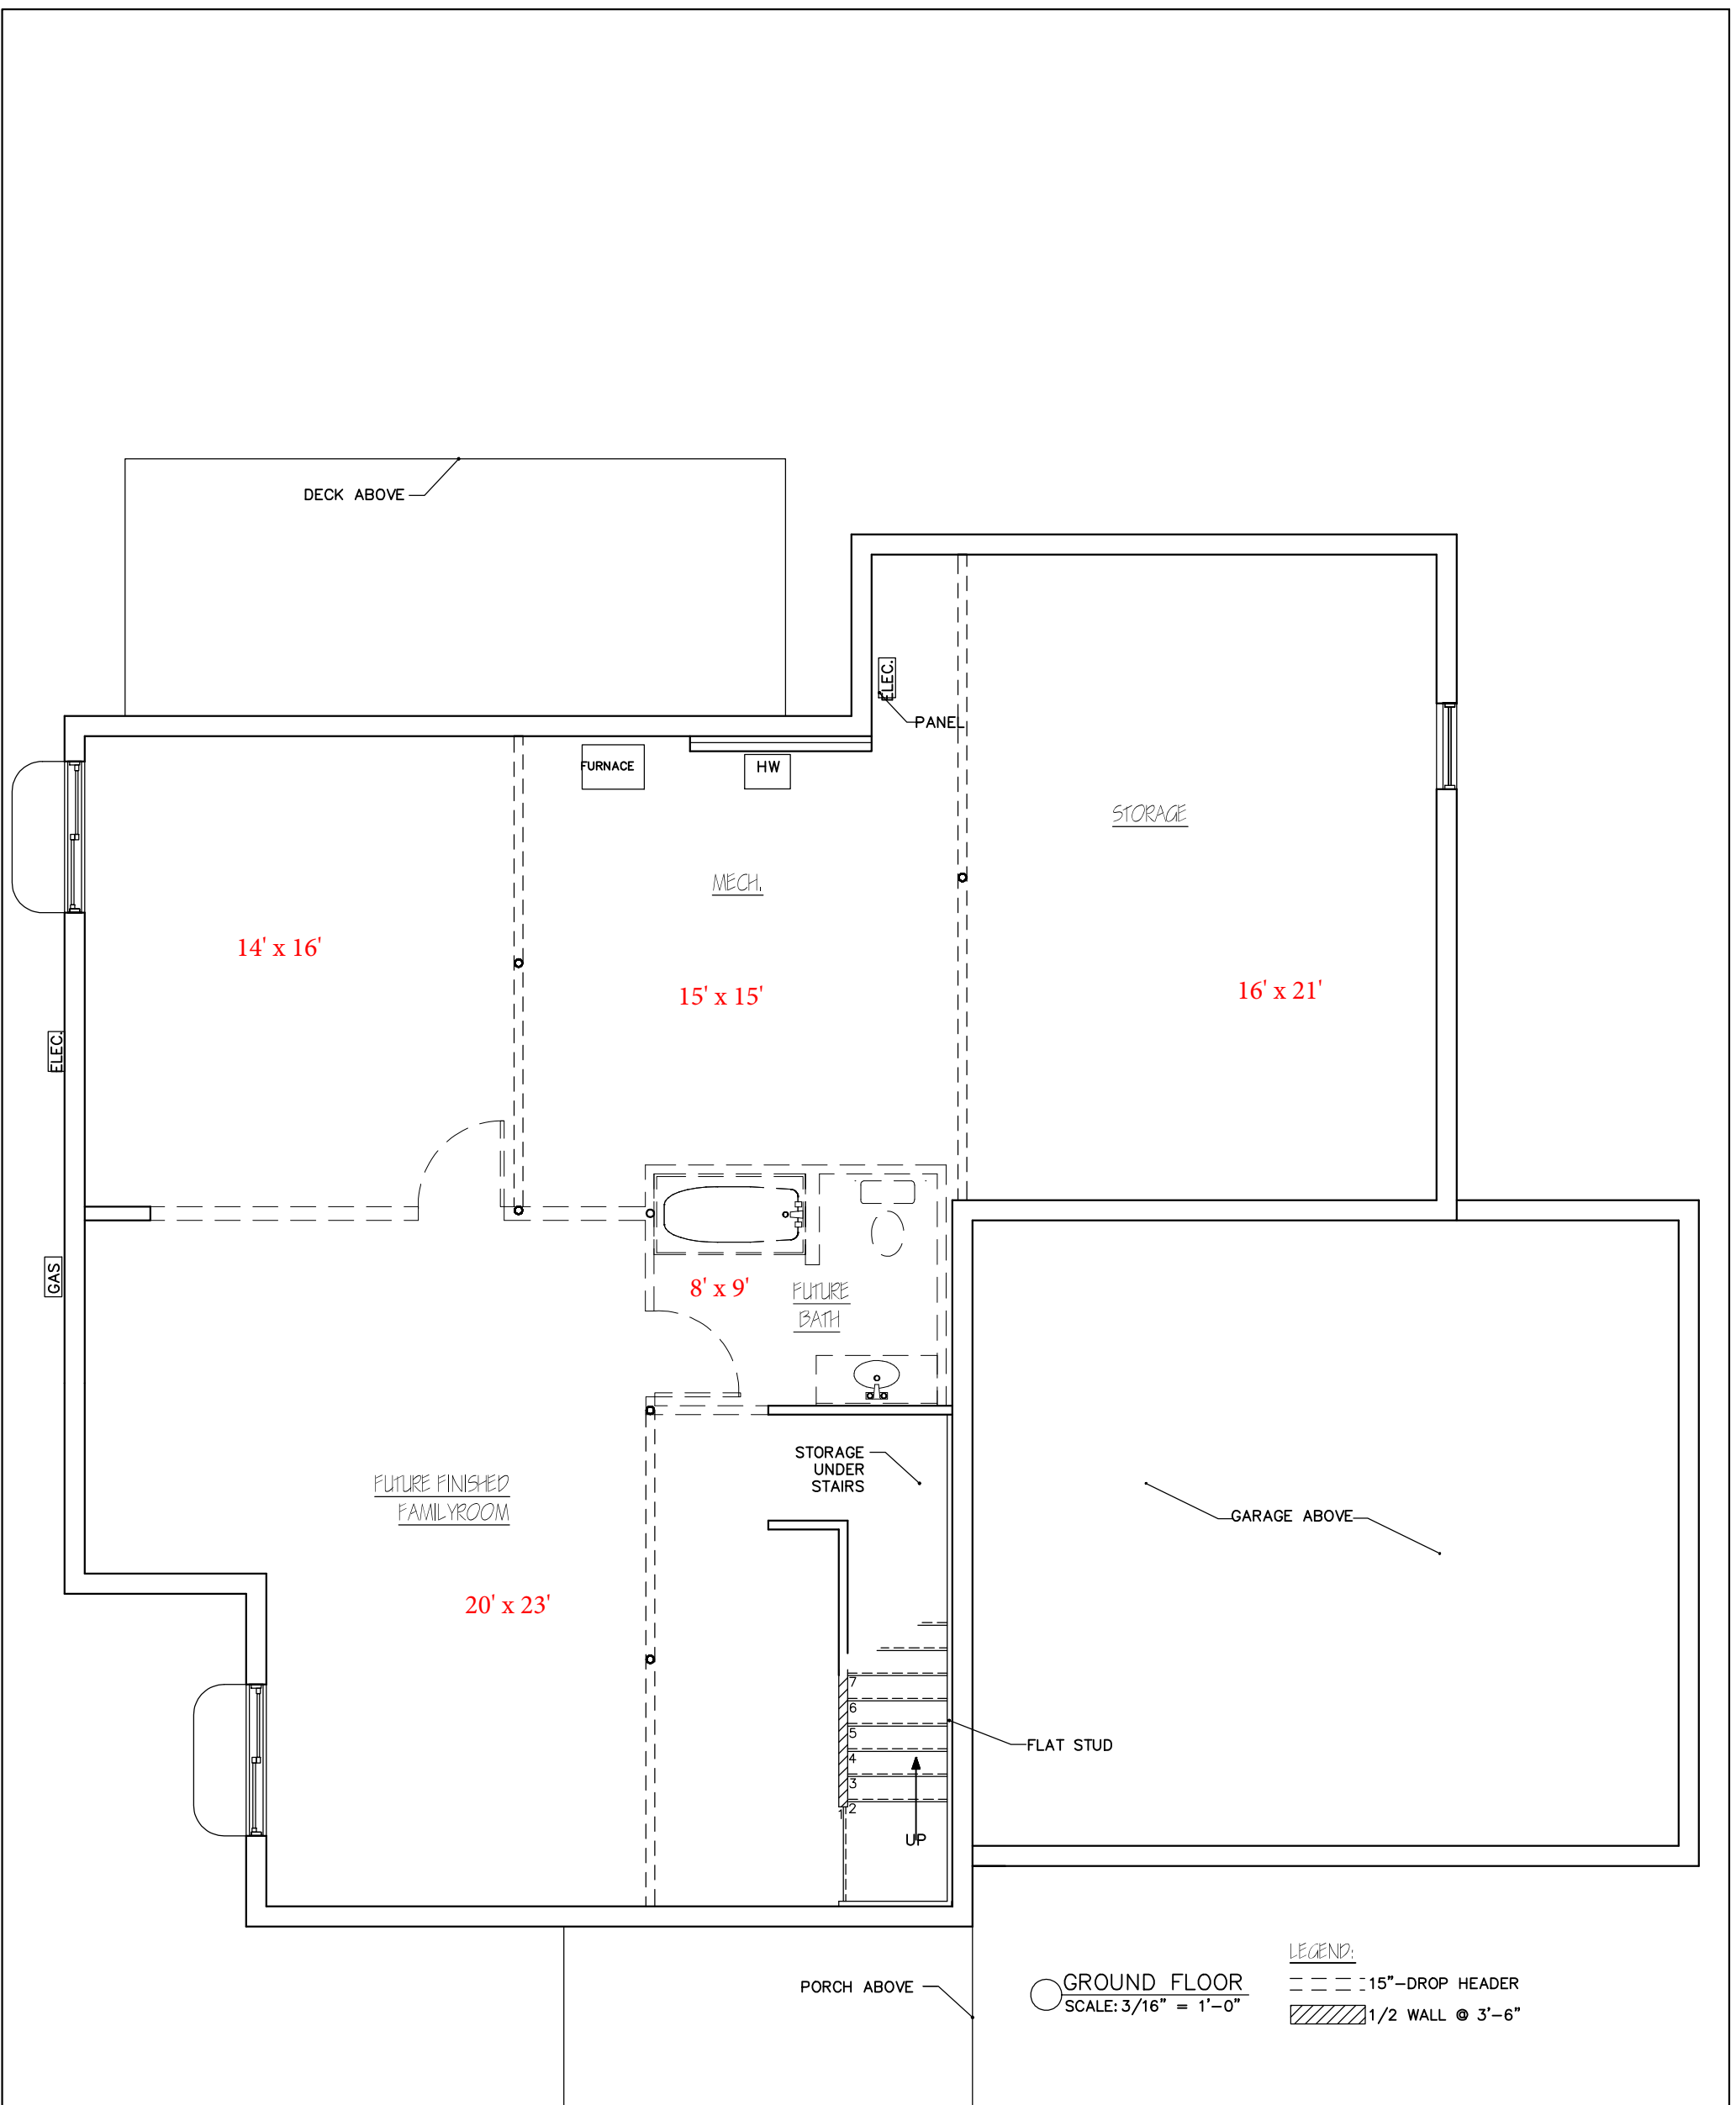

GARDENSIDE	
WEBB GL	
REV	 <p>1037 HINESBURG ROAD / SUITE A / S. BURLINGTON, VT 05403 SCALE: 3/16" = 1'-0" DATE: 10/20/21</p>
	4/8



RIGHT ELEVATION
SCALE: 3/16" = 1'-0"

GARDENSIDE	
WEBB GL	
REV.	 1037 HINESBURG ROAD / SUITE A / S. BURLINGTON, VT 05403 SCALE: 3/16" = 1'-0" DATE: 10/20/21 7/8



○ LEFT ELEVATION
SCALE: 3/16" = 1'-0"

GARDENSIDE	
WEBB GL	
REV.	 STERLING HOMES <small>1037 HINESBURG ROAD / SUITE A / S. BURLINGTON, VT 05403</small> <small>SCALE: 3/16" = 1'-0" DATE: 10/20/21</small>
	6/8



○ REAR ELEVATION
SCALE: 3/16" = 1'-0"

GARDENSIDE	
WEBB GL	
REV.	 STERLING HOMES
	1037 HINESBURG ROAD / SUITE A / S. BURLINGTON, VT 05403 SCALE: 3/16" = 1'-0" DATE: 10/20/21
	8/8