



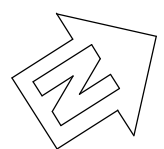

○ FRONT ELEVATION
SCALE: 3/16" = 1'-0"


CLEARVIEW	
MANSFIELD #39	
REV	
12/12/22	
12/20/22	
<small>1037 HINESBURG ROAD / SUITE A / S. BURLINGTON, VT 05403</small>	
<small>SCALE: 3/16" = 1'-0"</small>	<small>DATE: 11/16/22</small>
1	8

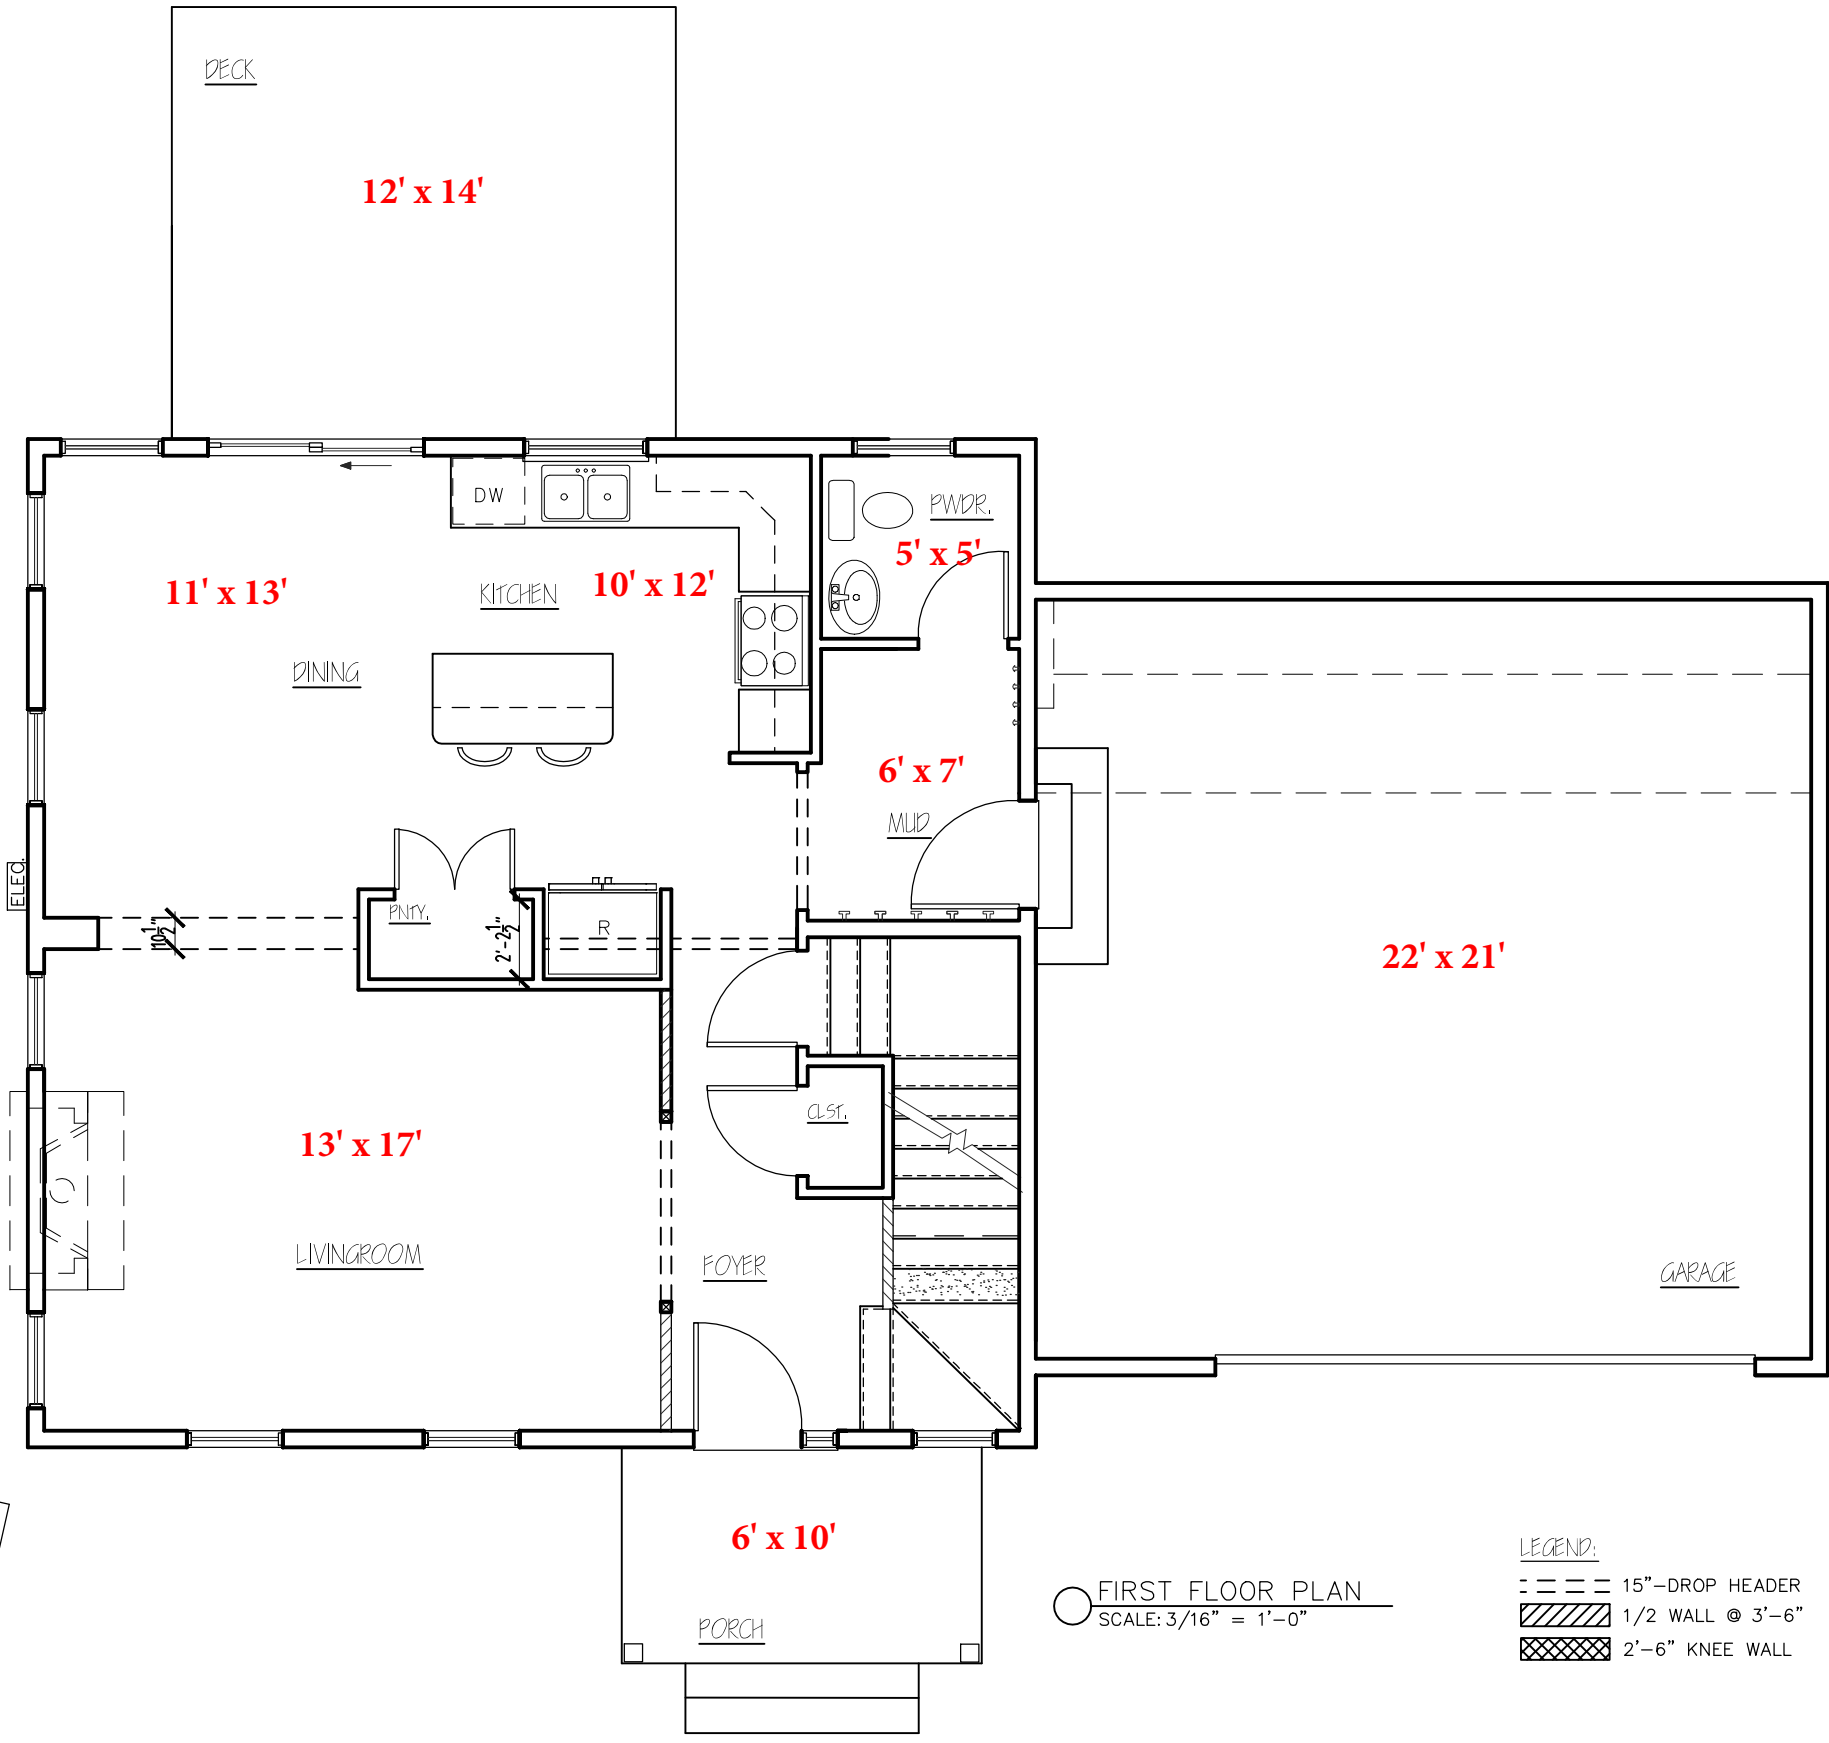


○ FIRST FLOOR PLAN
SCALE: 3/16" = 1'-0"


LEGEND:
 --- 15"-DROP HEADER
 [Hatched] 1/2 WALL @ 3'-6"
 [Cross-hatched] 2'-6" KNEE WALL


CLEARVIEW	
MANSFIELD #39	
REV	
12/29/22	
<small>1037 HINESBURG ROAD / SUITE A / S. BURLINGTON, VT 05403</small>	
<small>SCALE: 3/16" = 1'-0"</small>	<small>DATE: 11/16/22</small>
	2/8

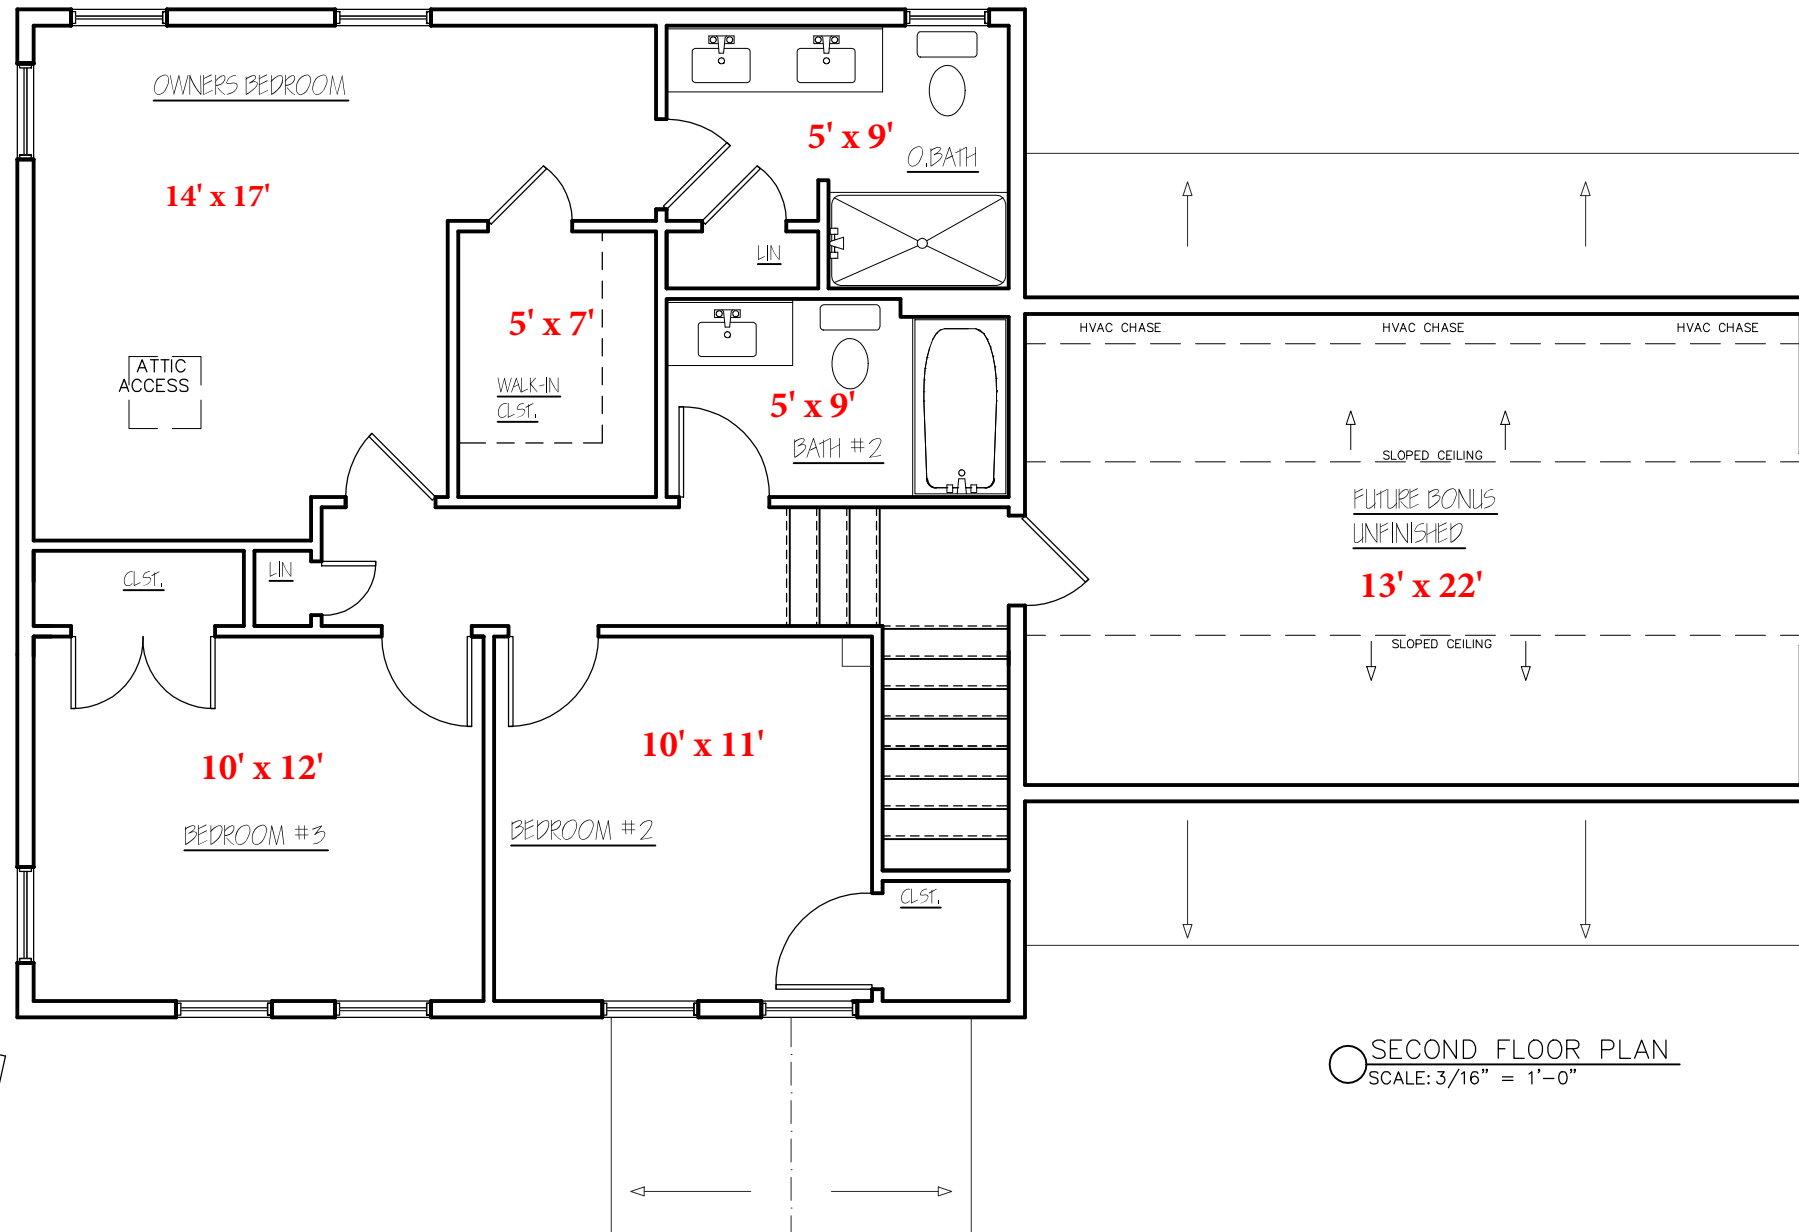

○ SECOND FLOOR PLAN
SCALE: 3/16" = 1'-0"

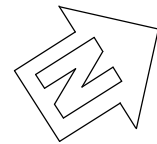



CLEARVIEW	
MANSFIELD #39	
REV	 1037 HINESBURG ROAD / SUITE A / S. BURLINGTON, VT 05403 SCALE: 3/16" = 1'-0" DATE: 11/16/22
	3/8

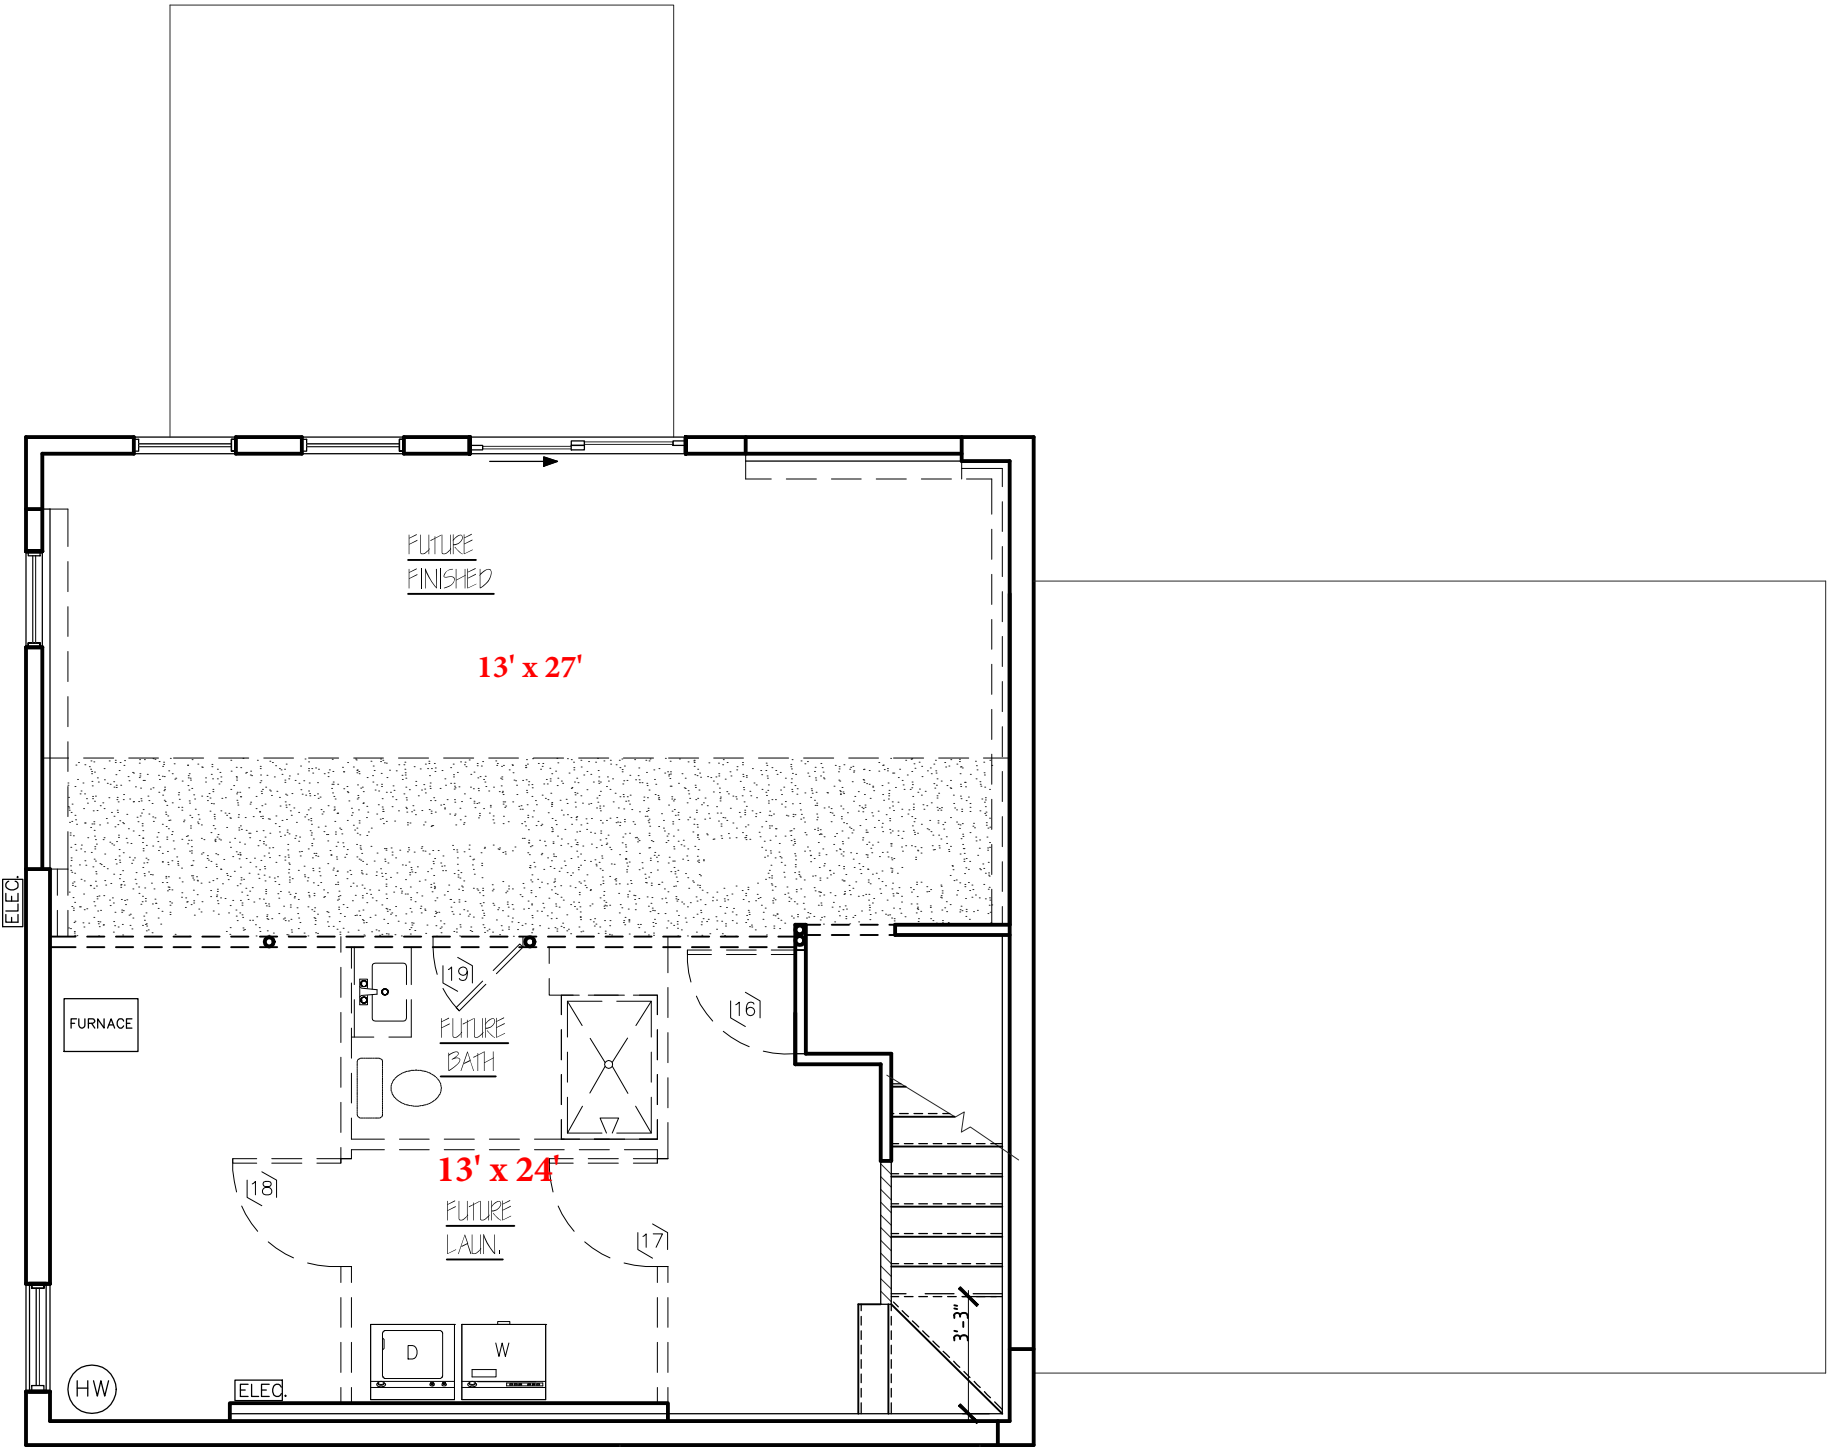

○ GROUND FLOOR PLAN
SCALE: 3/16" = 1'-0"


LEGEND:
 ▨ 1/2 WALL @ 3'-0"
 - - - 15"-DROP HEADER

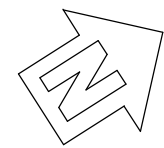

CLEARVIEW	
MANSFIELD #39	
REV	 STERLING HOMES 1037 HINESBURG ROAD / SUITE A / S. BURLINGTON, VT 05403 SCALE: 3/16" = 1'-0" DATE: 11/16/22
	4/8



○ LEFT ELEVATION
SCALE: 3/16" = 1'-0"

CLEARVIEW									
MANSFIELD #39									
<table border="1"> <tr><td>REV</td></tr> <tr><td>12/29/22</td></tr> <tr><td> </td></tr> <tr><td> </td></tr> <tr><td> </td></tr> <tr><td> </td></tr> <tr><td> </td></tr> <tr><td> </td></tr> </table>	REV	12/29/22							 STERLING HOMES <small>1037 HINESBURG ROAD / SUITE A / S. BURLINGTON, VT 05403</small> <small>SCALE: 3/16" = 1'-0" DATE: 11/16/22</small>
REV									
12/29/22									
<table border="1"> <tr><td style="width: 10px; height: 10px;">6</td></tr> <tr><td style="width: 10px; height: 10px;">8</td></tr> </table>	6	8							
6									
8									



○ REAR ELEVATION
SCALE: 3/16" = 1'-0"

CLEARVIEW	
MANSFIELD #39	
REV	 STERLING HOMES 1037 HINESBURG ROAD / SUITE A / S. BURLINGTON, VT 05403 SCALE: 3/16" = 1'-0" DATE: 11/16/22
	8/8



RIGHT ELEVATION
SCALE: 3/16" = 1'-0"

CLEARVIEW

MANSFIELD #39

REV
12/29/22



1037 HINESBURG ROAD / SUITE A / S. BURLINGTON, VT 05403
SCALE: 3/16" = 1'-0" DATE: 11/16/22