



○ FRONT ELEVATION
SCALE: 3/16" = 1'-0"


CLEARVIEW

DEWEY

REV.
07/12/22




1037 HINESBURG ROAD / SUITE A / S. BURLINGTON, VT 05403
SCALE: 3/16" = 1'-0" DATE: 06/13/22

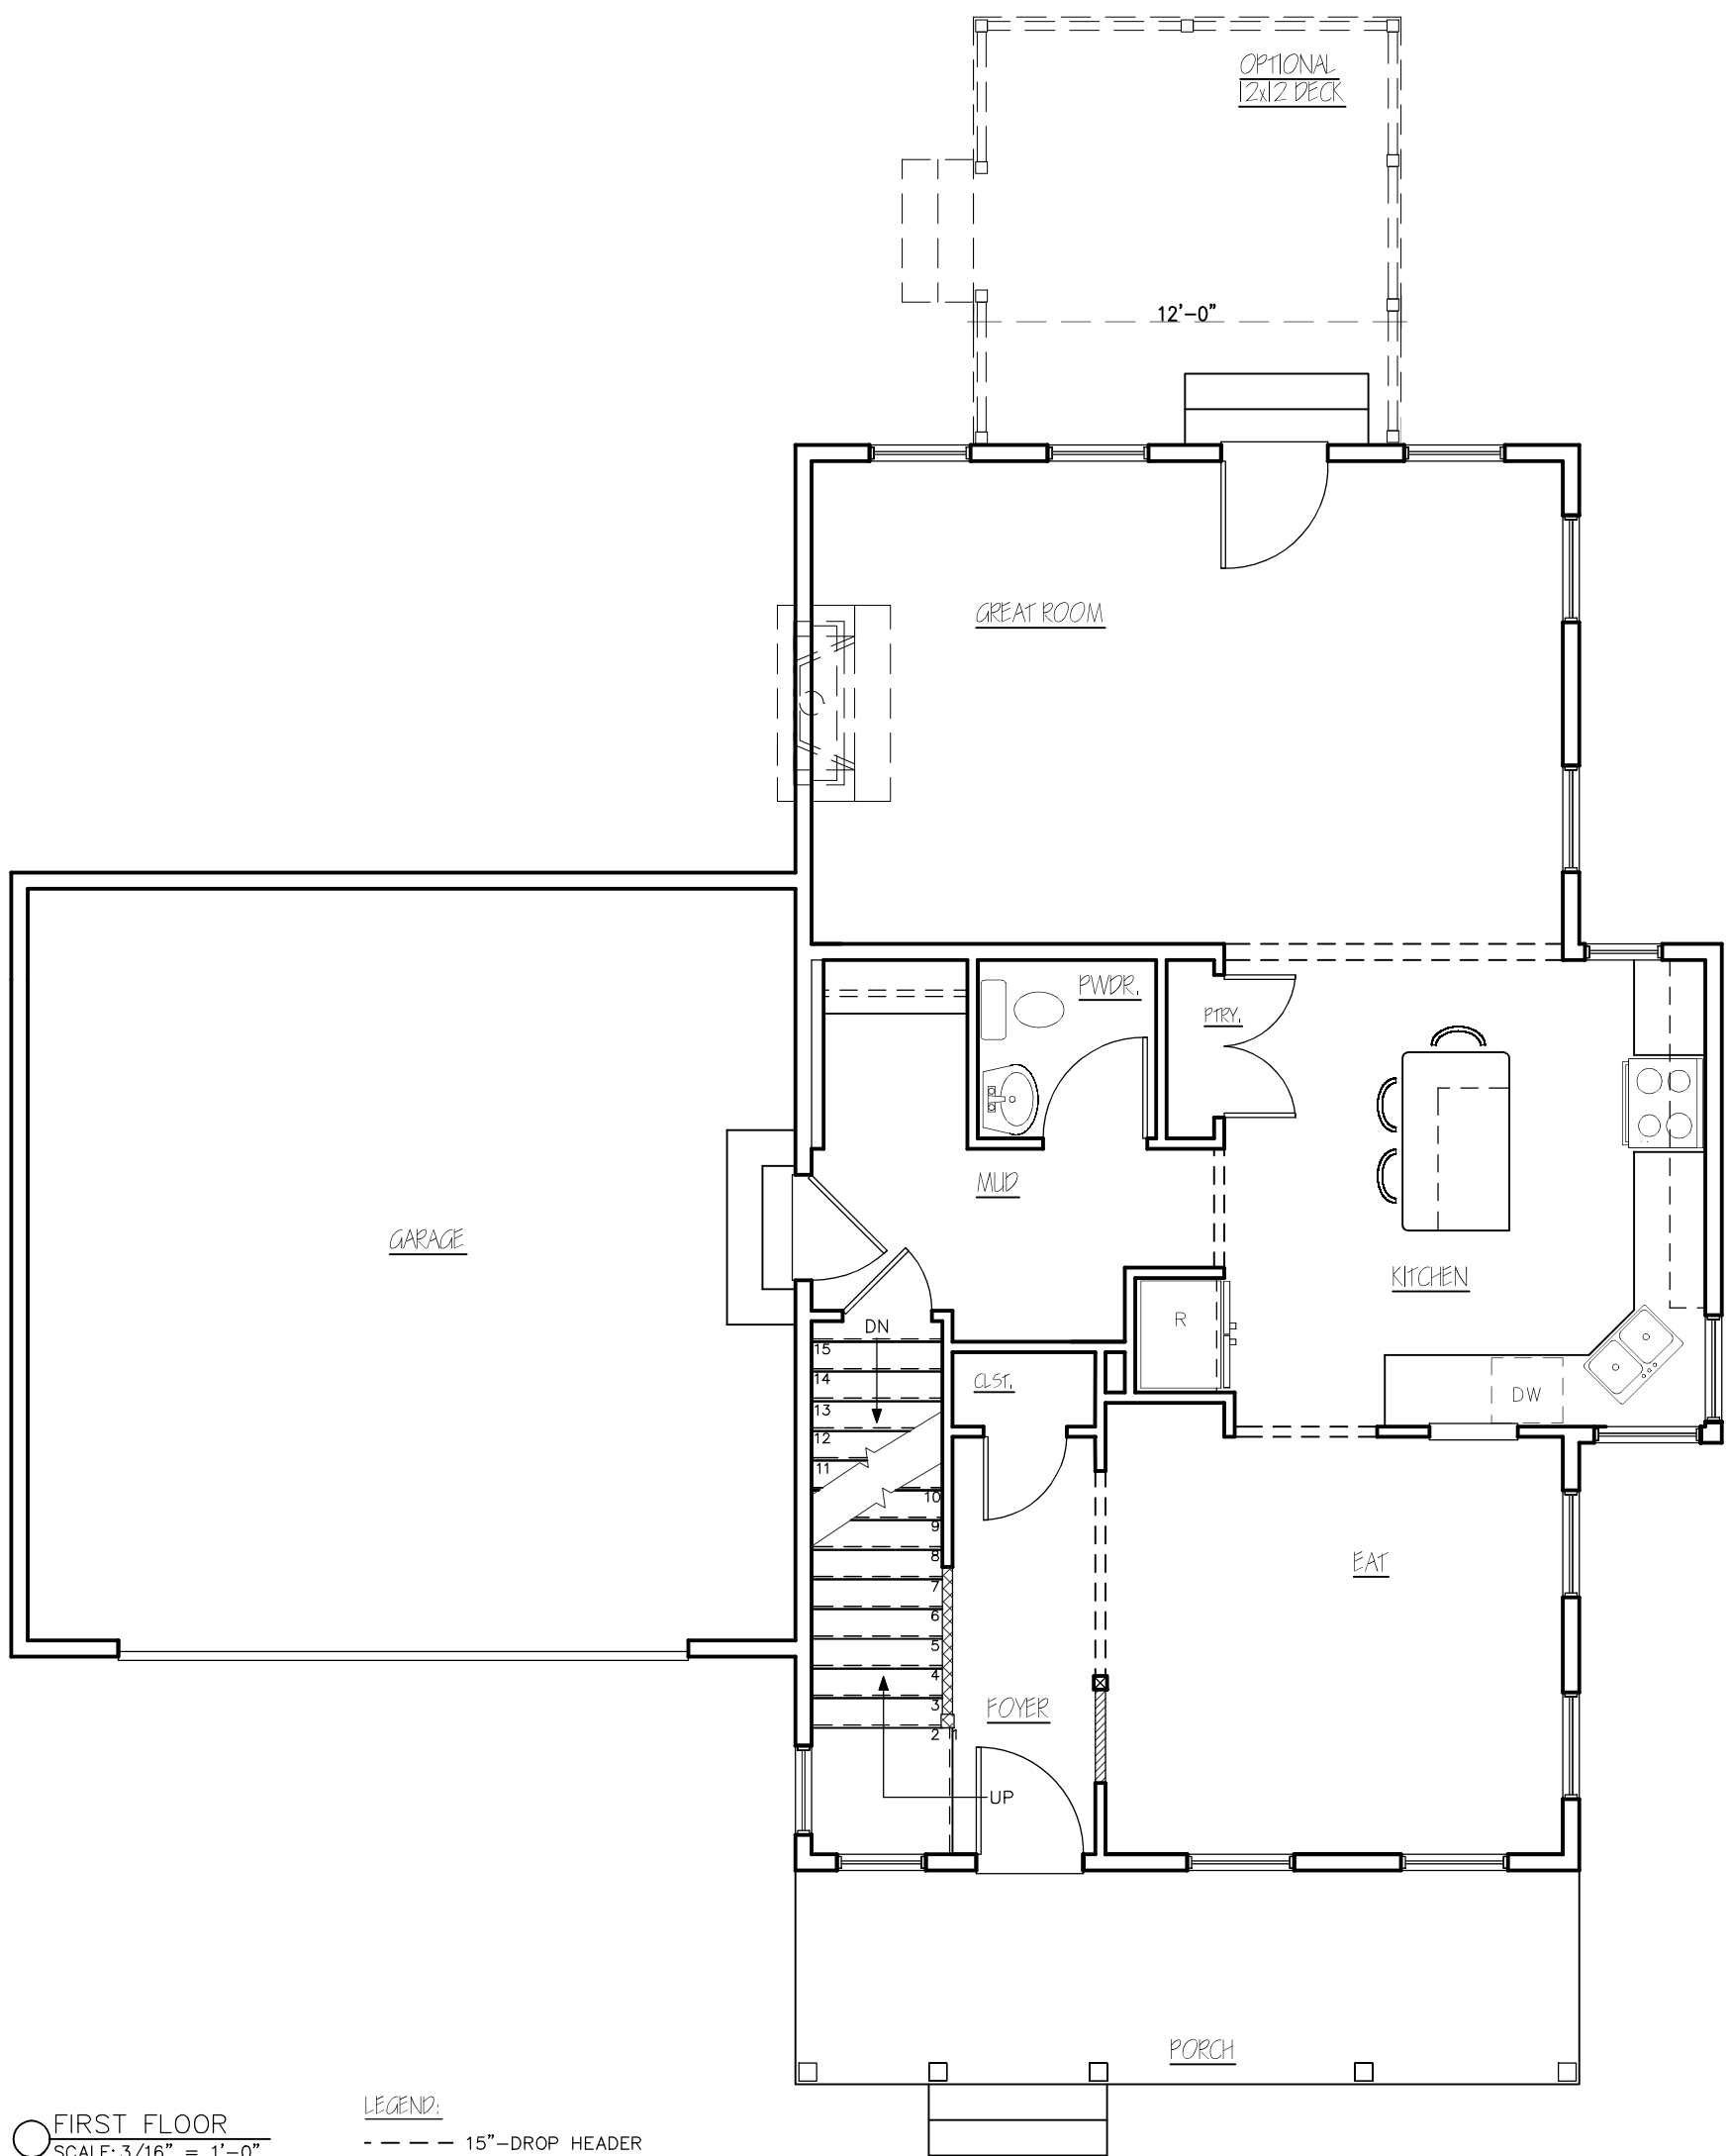

○ FIRST FLOOR
SCALE: 3/16" = 1'-0"

LEGEND:
- - - - 15"-DROP HEADER

CLEARVIEW	
DEWEY	
REV. 06/14/22 07/12/22 	 STERLING HOMES <small>1037 HINESBURG ROAD / SUITE A / S. BURLINGTON, VT 05403 SCALE: 3/16" = 1'-0" DATE: 06/13/22</small>
2	8

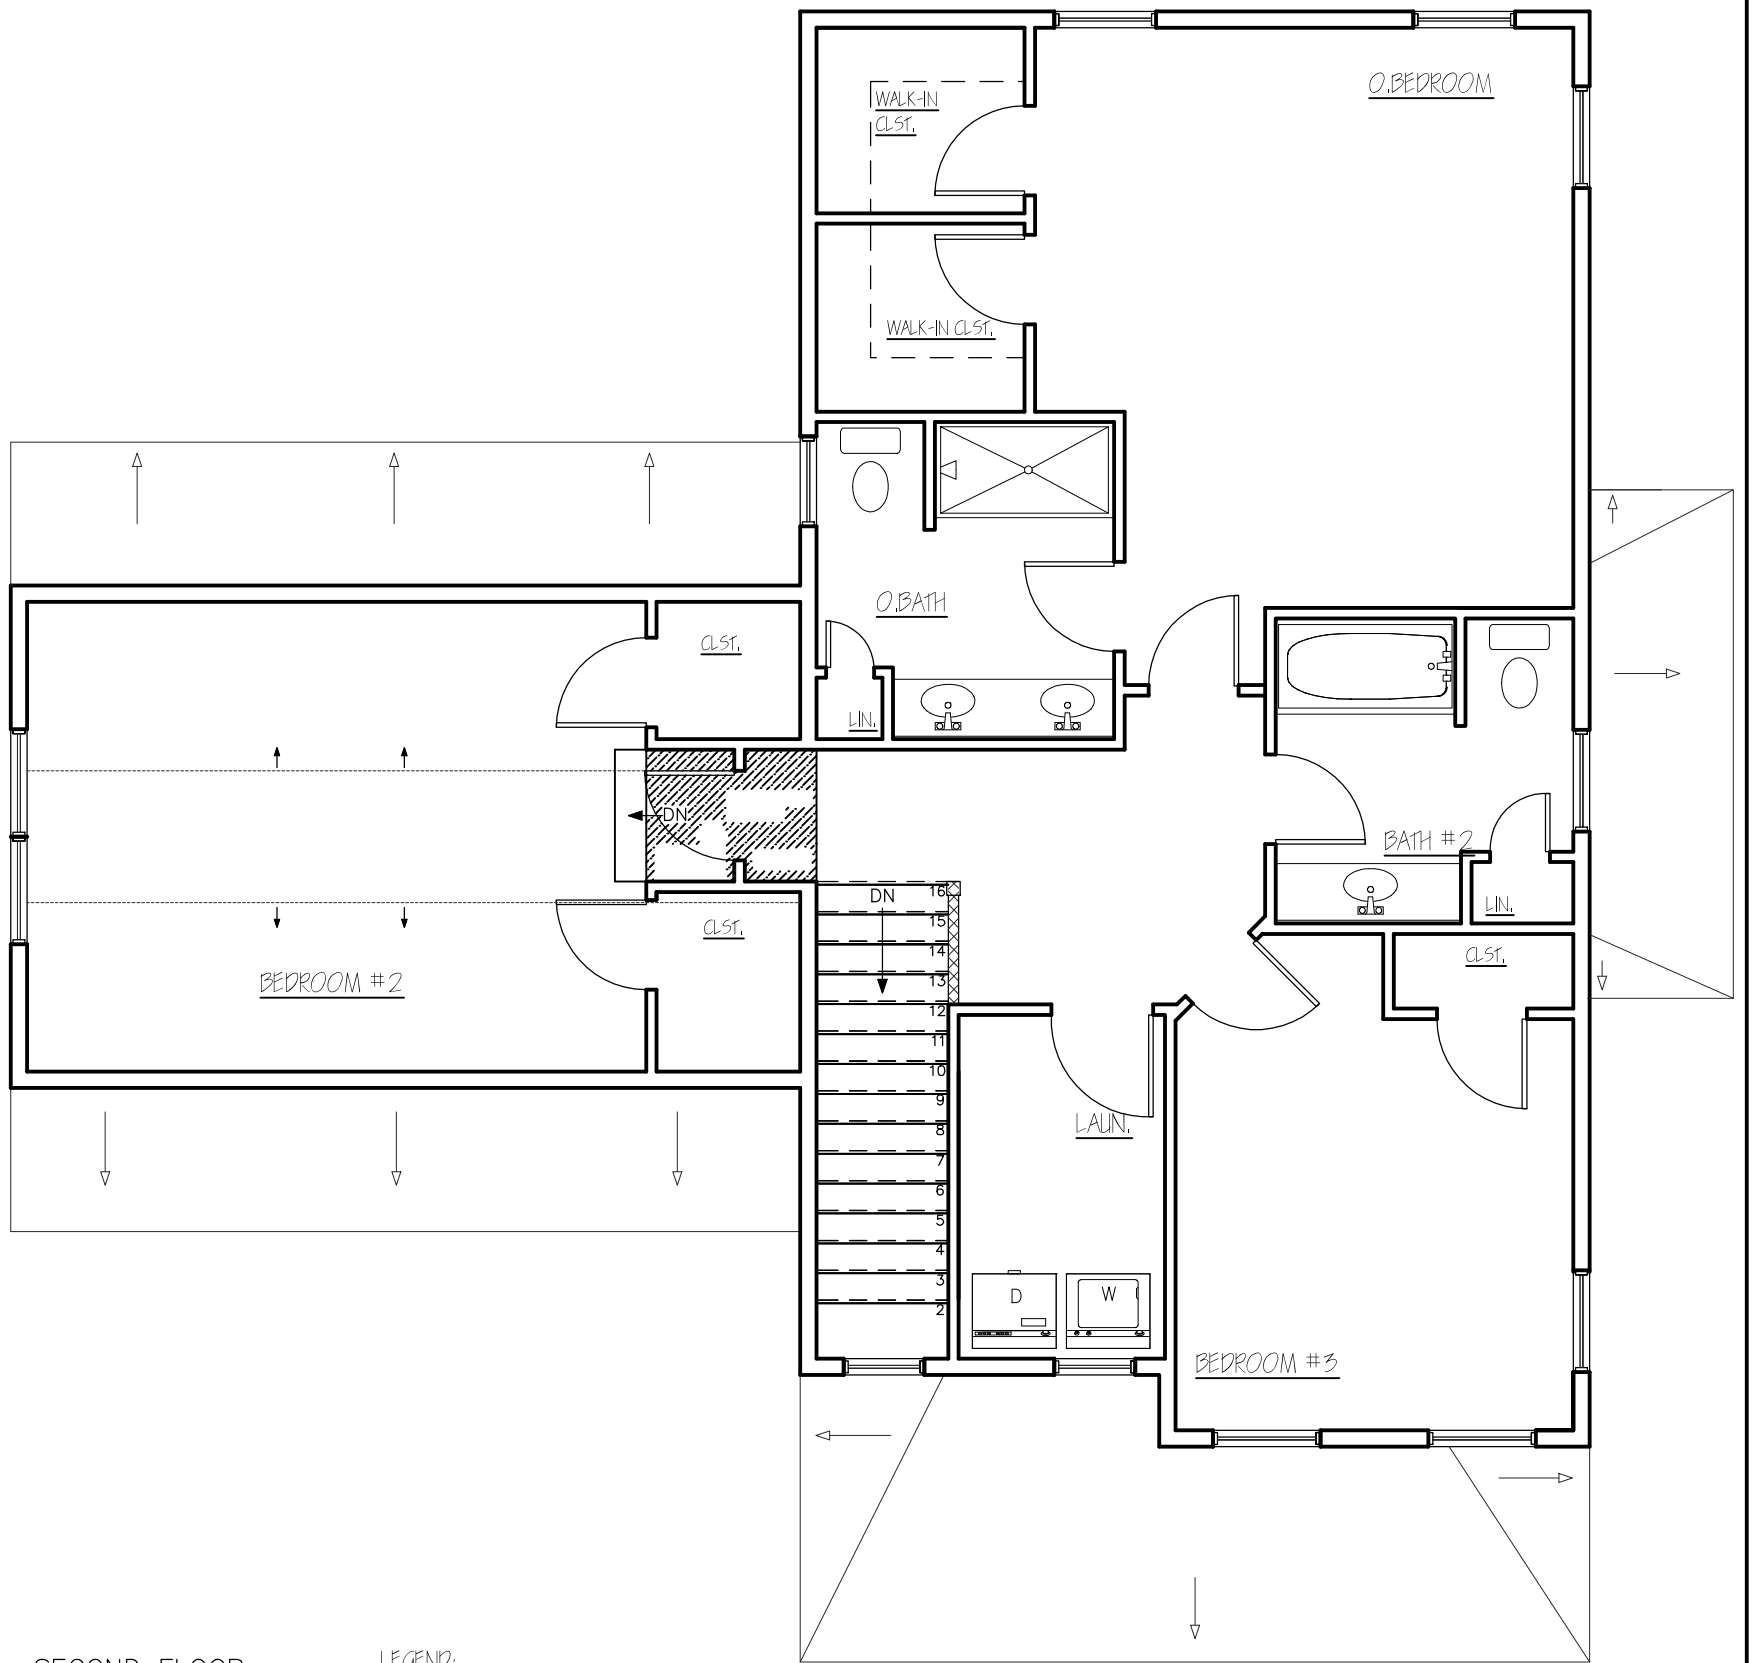

○ SECOND FLOOR
SCALE: 3/16" = 1'-0"

LEGEND:

▨ RAILING & BALLISTERS

CLEARVIEW

DEWEY

REV
06/14/22

**STERLING
HOMES**

1037 HINESBURG ROAD / SUITE A / S. BURLINGTON, VT 05403
SCALE: 3/16" = 1'-0" DATE: 06/13/22

3/8



○ LEFT ELEVATION
SCALE: 3/16" = 1'-0"

CLEARVIEW

DEWEY

REV.
07/12/22



1037 WINDSBURG ROAD / SUITE A / S. BURLINGTON, VT 0540
SCALE: 3/16" = 1'-0" DATE: 06/13/22



○ REAR ELEVATION
SCALE: 3/16" = 1'-0"

CLEARVIEW

DEWEY

REV



1037 HINESBURG ROAD / SUITE A / S. BURLINGTON, VT 05403
SCALE: 3/16" = 1'-0" DATE: 06/13/22



RIGHT ELEVATION
SCALE: 3/16" = 1'-0"

CLEARVIEW	
DEWEY	
REV	<p>STERLING HOMES 1037 WINDSOR ROAD / SUITE A / S. BURLINGTON, VT 05403 SCALE: 3/16" = 1'-0" DATE: 06/13/22</p>
07/12/22	
	7/8