



○ FRONT ELEVATION  
SCALE: 3/16" = 1'-0"


CLEARVIEW

MANSFIELD SUPER GL

REV




1037 HINESBURG ROAD / SUITE A / S. BURLINGTON, VT 05403  
SCALE: 3/16" = 1'-0" DATE: 10/06/21

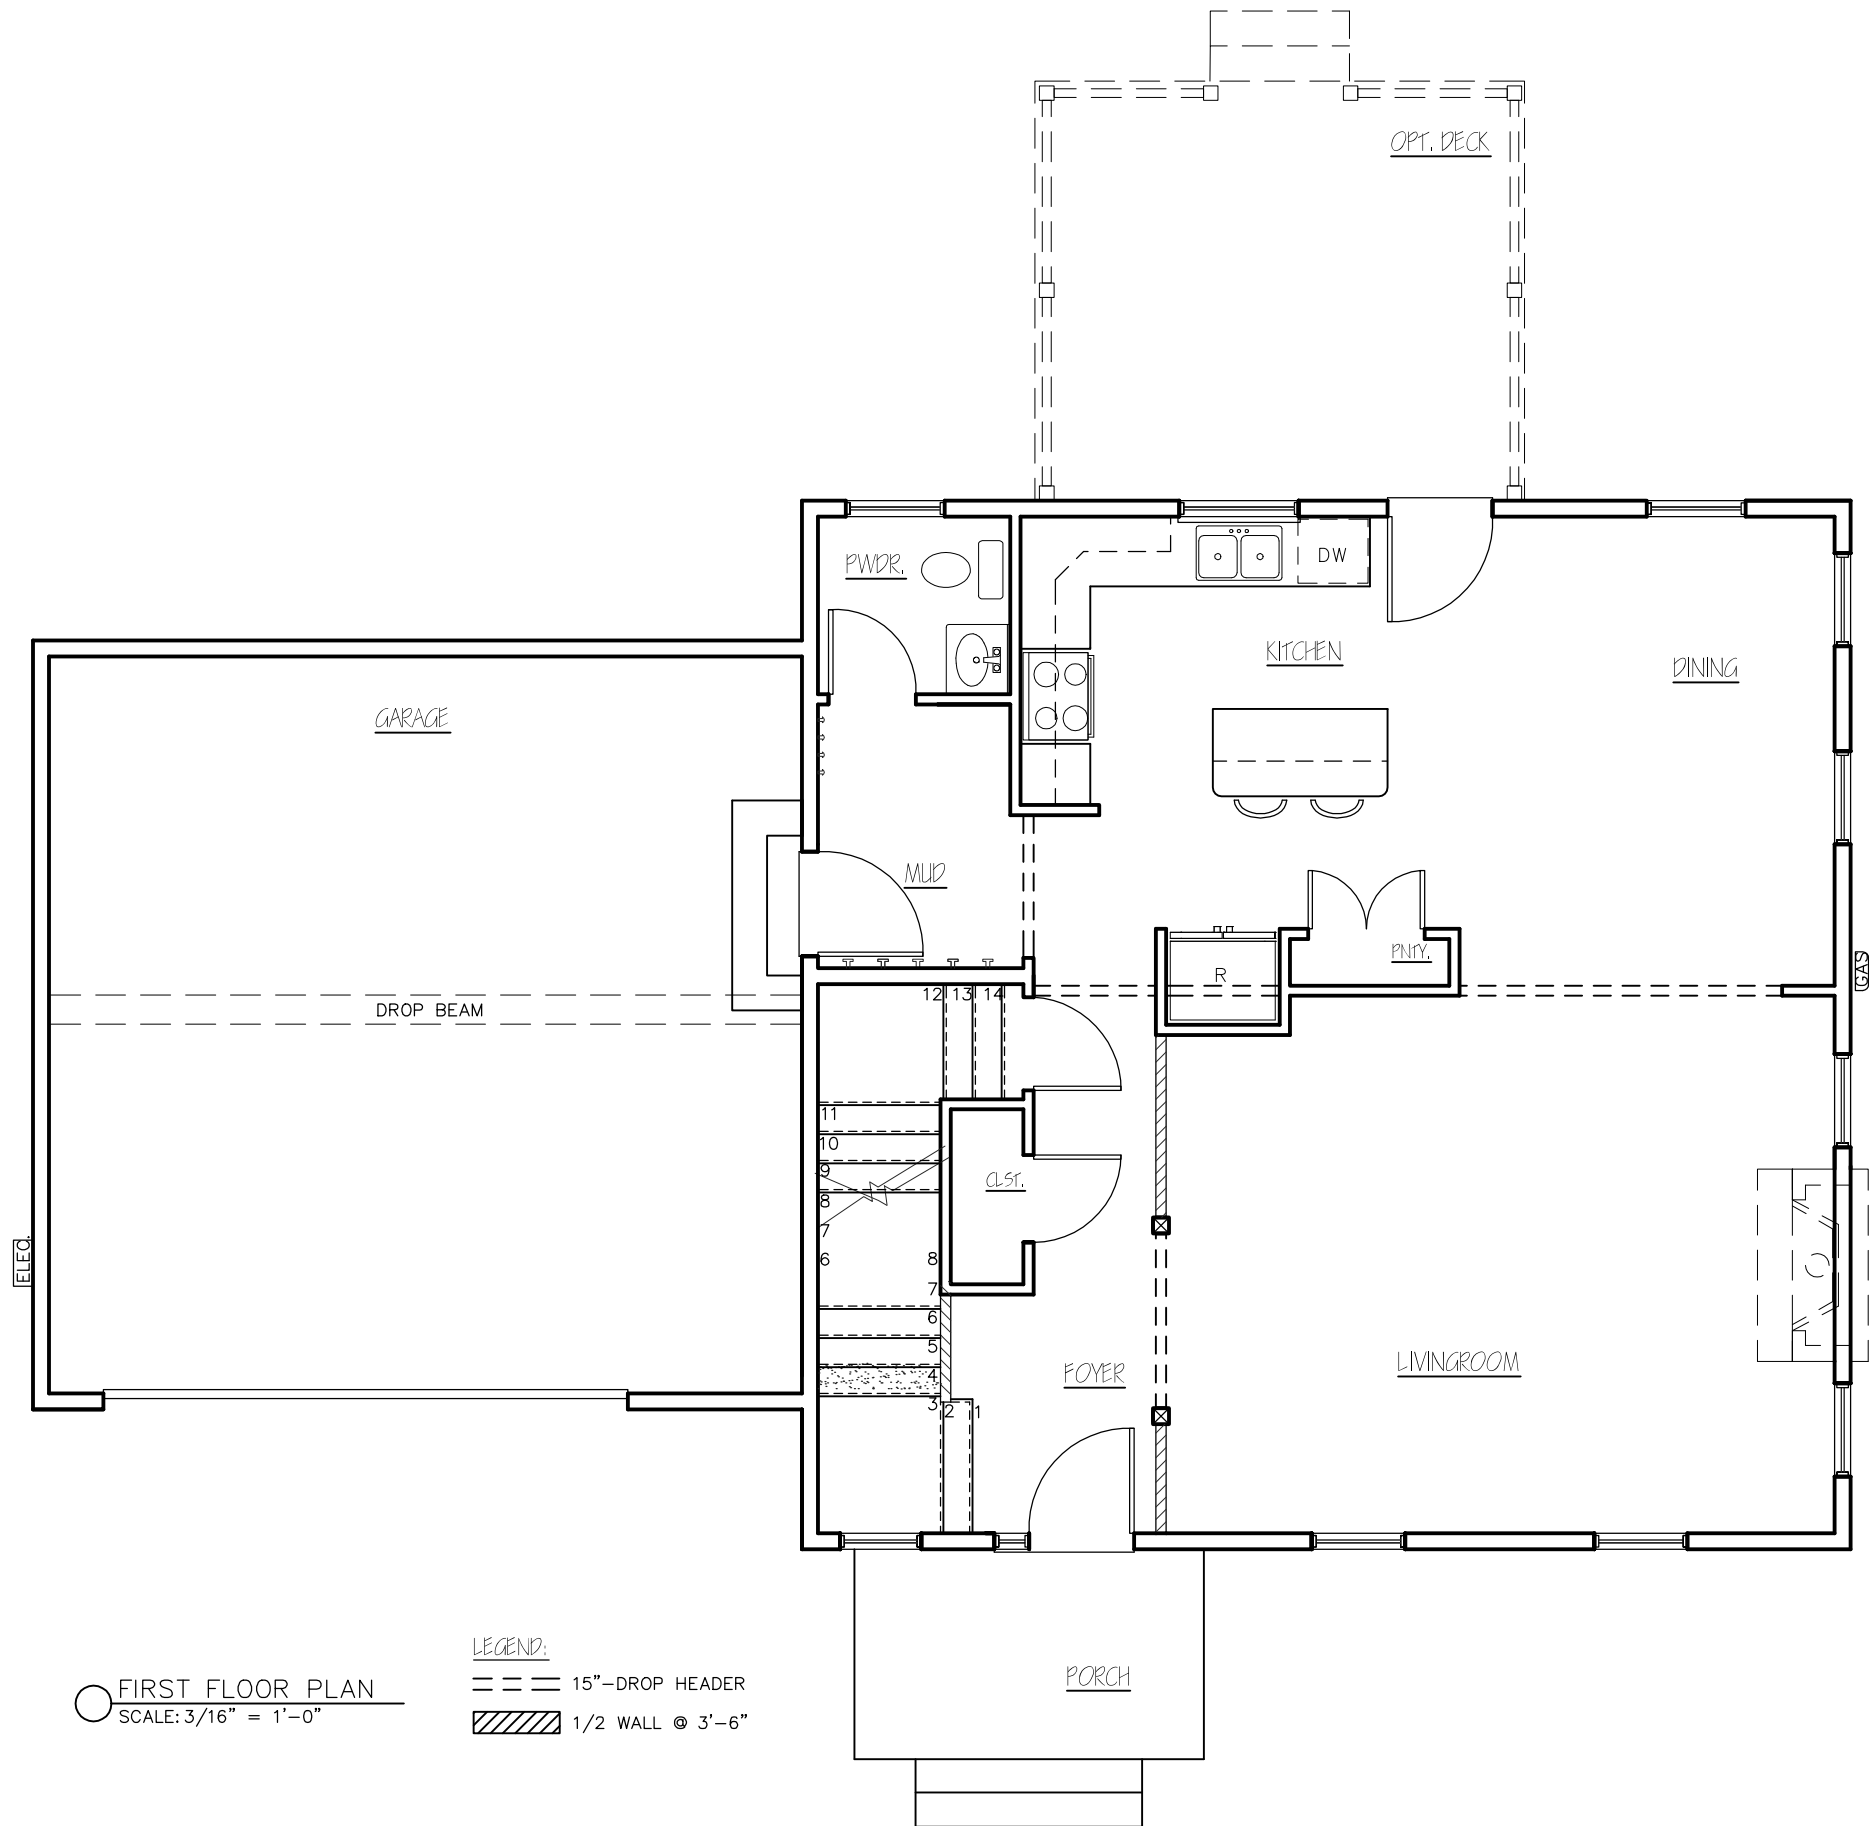

○ FIRST FLOOR PLAN  
SCALE: 3/16" = 1'-0"


LEGEND:  
 = = = 15" DROP HEADER  
 // // 1/2 WALL @ 3'-6"

CLEARVIEW	
MANSFIELD SUPER GL	
REV	
	1037 HINESBURG ROAD / SUITE A / S. BURLINGTON, VT 05403
	SCALE: 3/16" = 1'-0" DATE: 10/06/21
	2/8


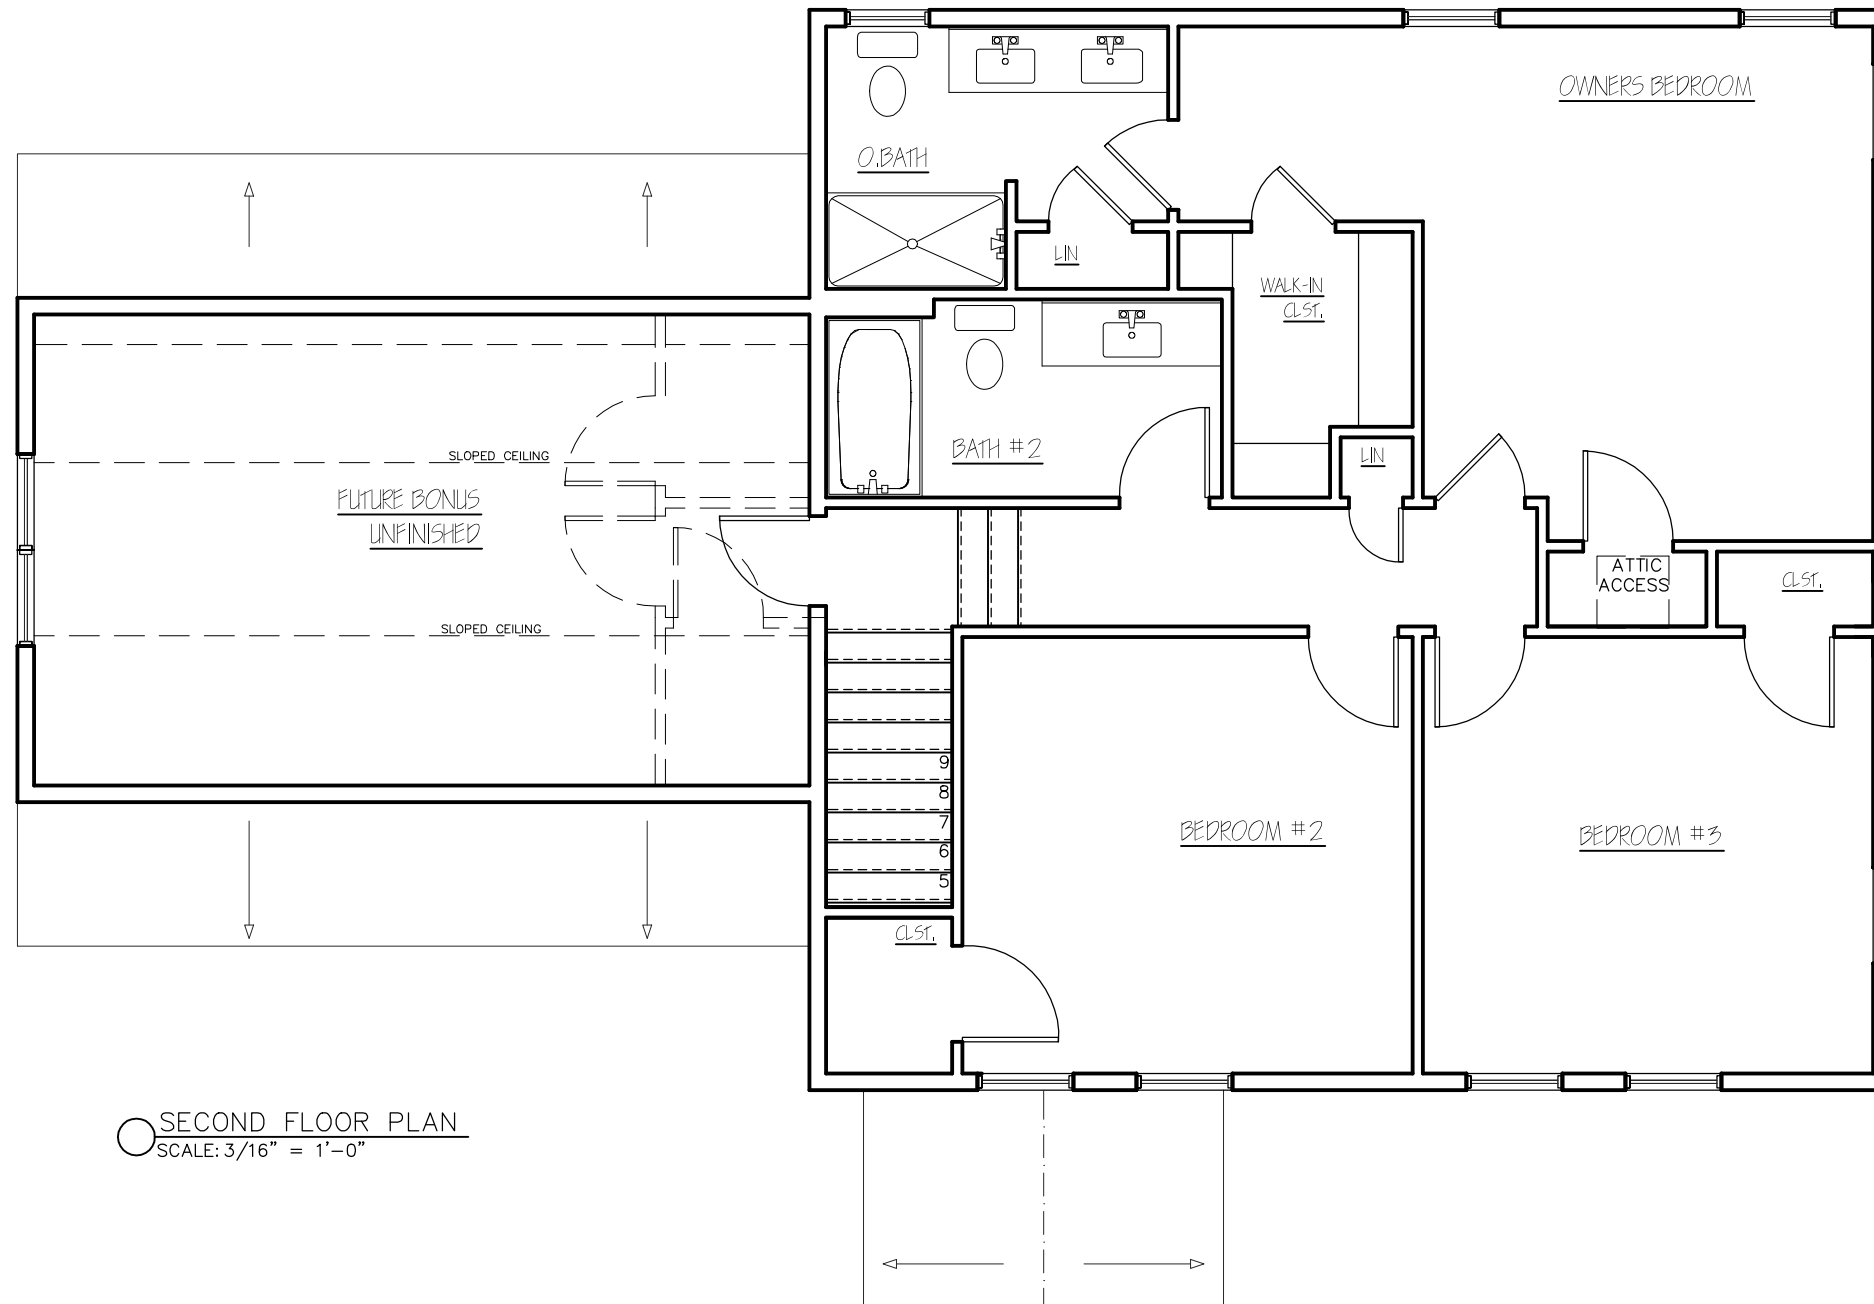


○ SECOND FLOOR PLAN  
SCALE: 3/16" = 1'-0"

CLEARVIEW	
MANSFIELD SUPER GL	
REV	 1037 HINESBURG ROAD / SUITE A / S. BURLINGTON, VT 05403 SCALE: 3/16" = 1'-0" DATE: 10/06/21
	3/8

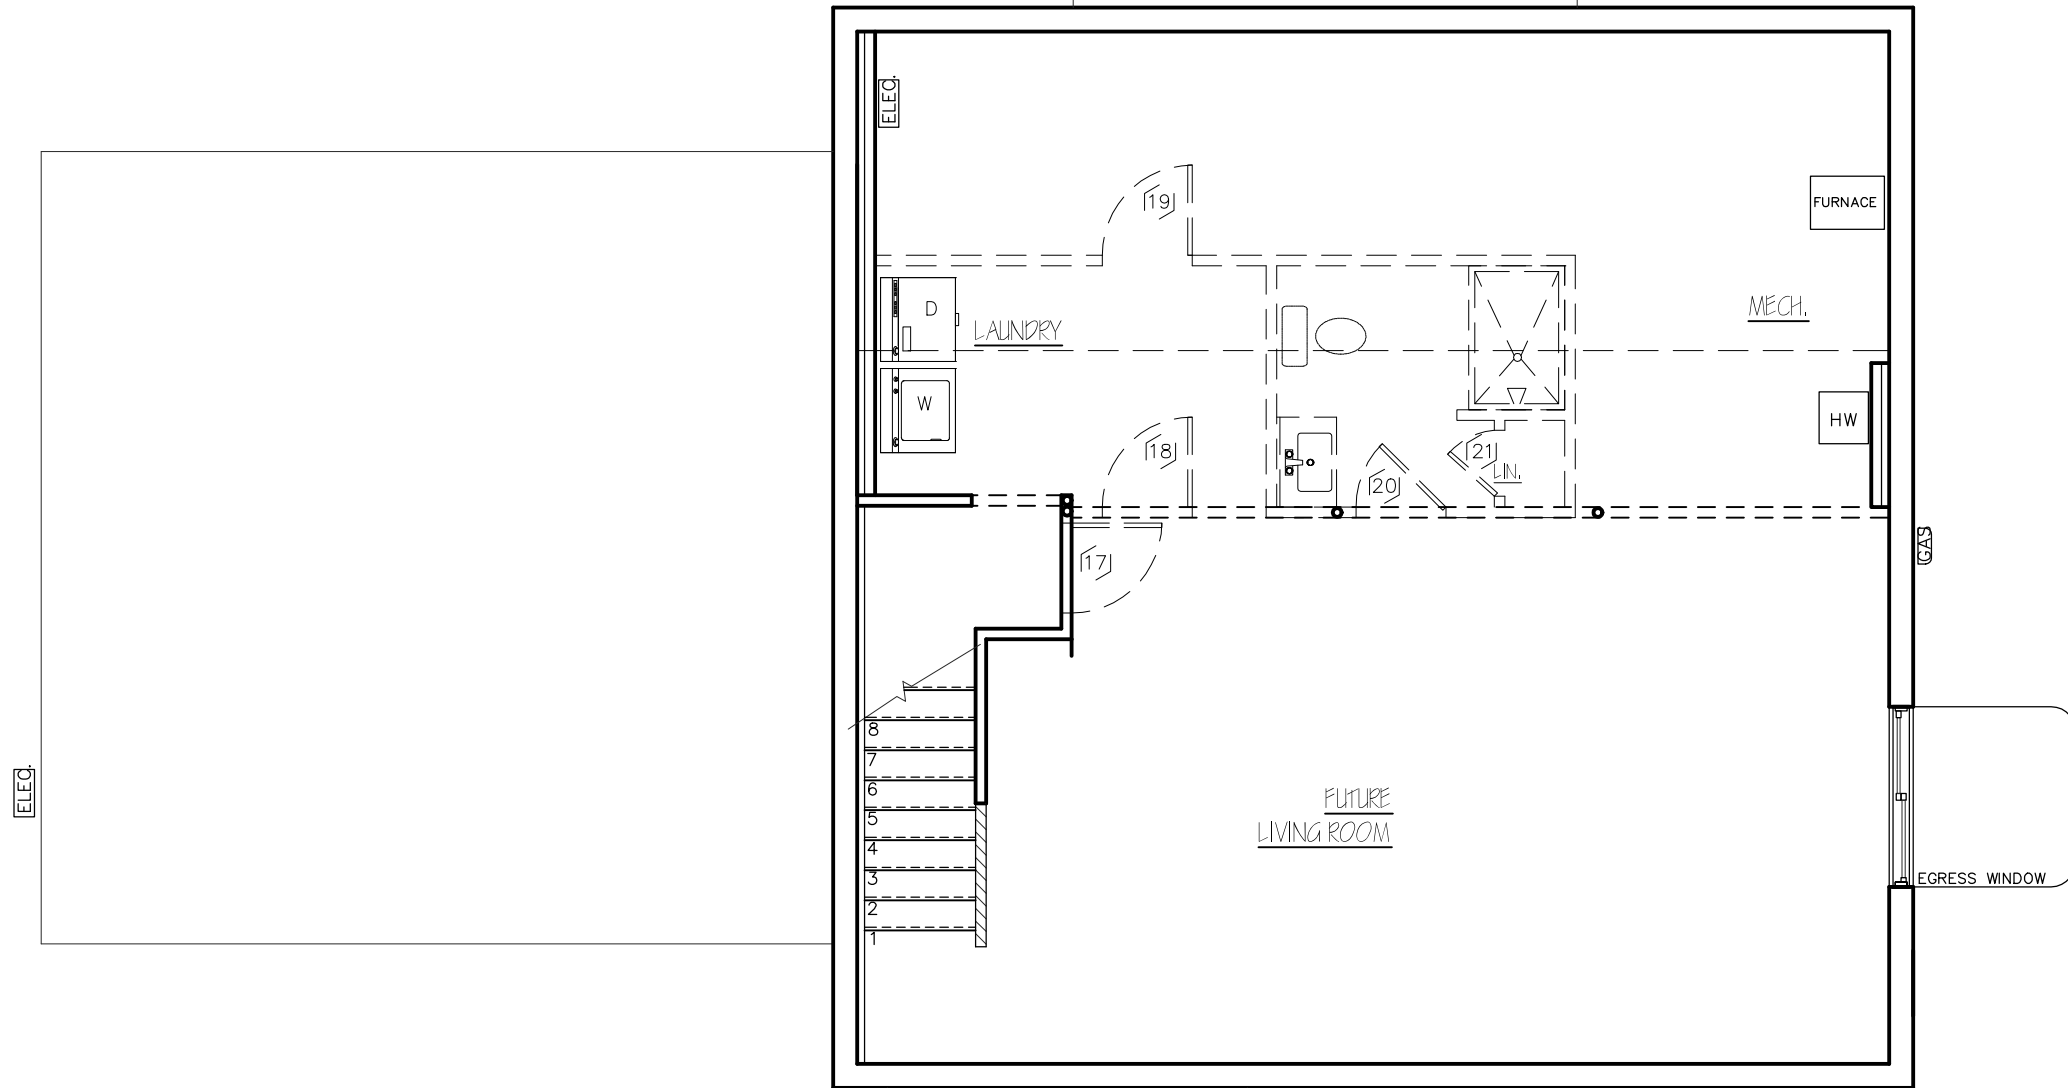

○ GROUND FLOOR PLAN  
SCALE: 3/16" = 1'-0"

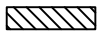 LEGEND:  
 1/2 WALL @ 3'-0"  
 15"-DROP HEADER

CLEARVIEW	
MANSFIELD SUPER GL	
REV	 <b>STERLING HOMES</b> 1037 HINESBURG ROAD / SUITE A / S. BURLINGTON, VT 05403 SCALE: 3/16" = 1'-0" DATE: 10/06/21
	4/8



EGRESS WINDOW

RIGHT ELEVATION  
SCALE: 3/16" = 1'-0"

CLEARVIEW	
MANSFIELD SUPER GL	
REV	
	1037 HINESBURG ROAD / SUITE A / S. BURLINGTON, VT 05403
	SCALE: 3/16" = 1'-0"      DATE: 10/06/21
	7/8



○ REAR ELEVATION  
SCALE: 3/16" = 1'-0"

CLEARVIEW	
MANSFIELD SUPER GL	
REV	
	1037 HINESBURG ROAD / SUITE A / S. BURLINGTON, VT 05403
	SCALE: 3/16" = 1'-0" DATE: 10/06/21
	8/8



RIGHT ELEVATION  
SCALE: 3/16" = 1'-0"

CLEARVIEW	
MANSFIELD SUPER GL	
REV	
	1037 HINESBURG ROAD / SUITE A / S. BURLINGTON, VT 05403
	SCALE: 3/16" = 1'-0"      DATE: 10/06/21
	7/8