


○ GROUND FLOOR PLAN
SCALE: 3/16" = 1'-0"


LEGEND:

- 1/2 WALL @ 3'-0"
- 15"-DROP HEADER

ALLEN GL	
REV	<p>STERLING HOMES</p> <p><small>1037 HINESBURG ROAD / SUITE A / S. BURLINGTON, VT 05403 SCALE: 3/16" = 1'-0" DATE: 08/21/23</small></p>
	4/8

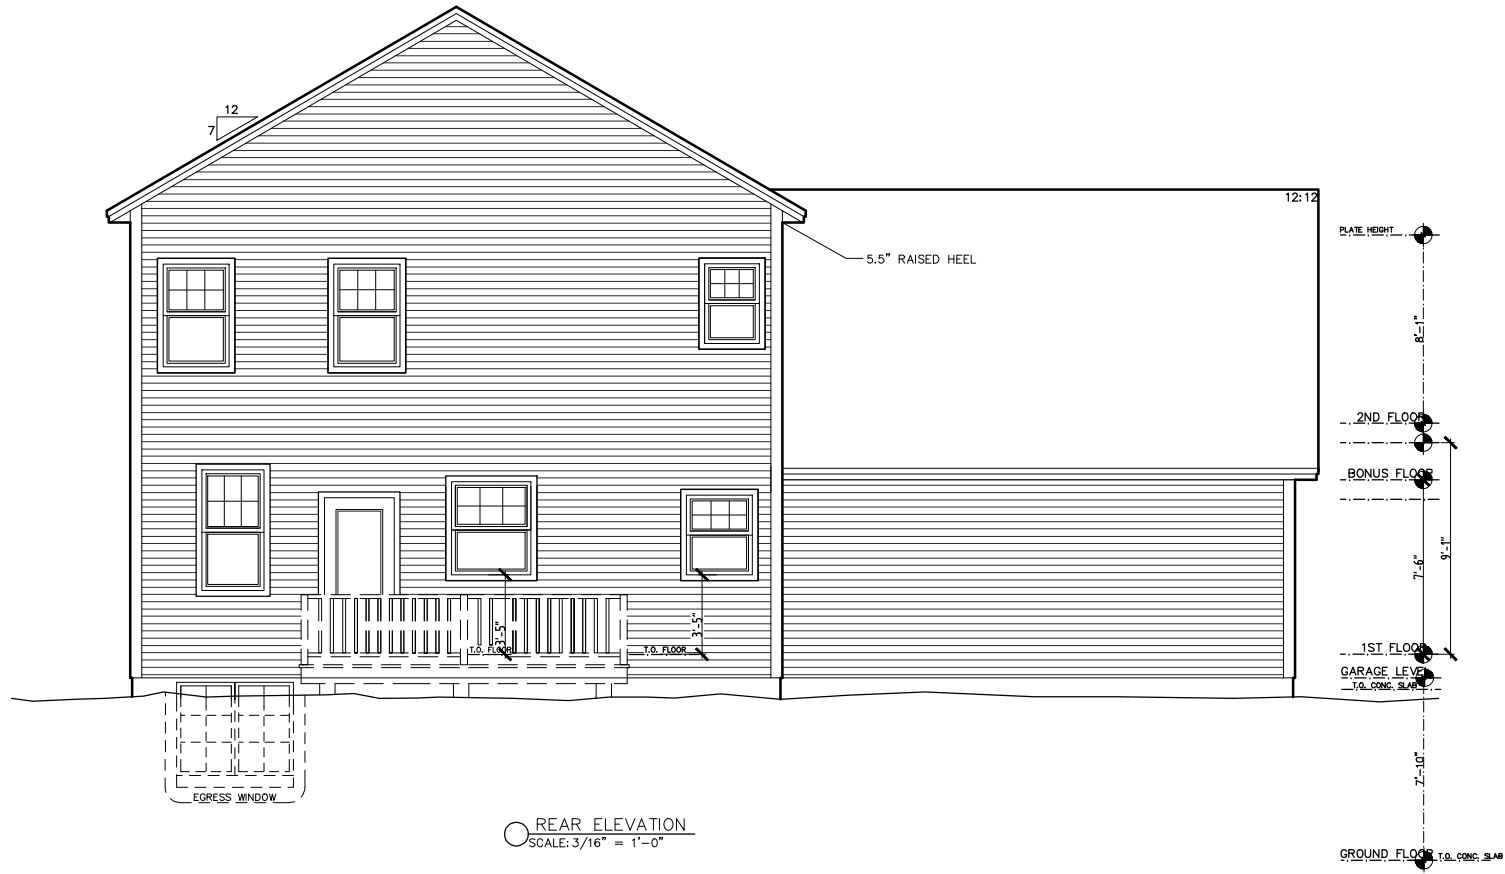

REAR ELEVATION
SCALE: 3/16" = 1'-0"

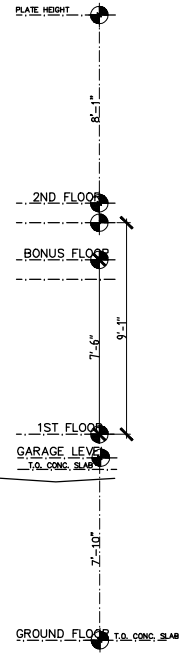

ALLEN GL	
REV	
 STERLING HOMES	
<small>1037 HINESBURG ROAD / SUITE A / S. BURLINGTON, VT 05403 8 SCALE: 3/16" = 1'-0" DATE: 08/21/23</small>	

