
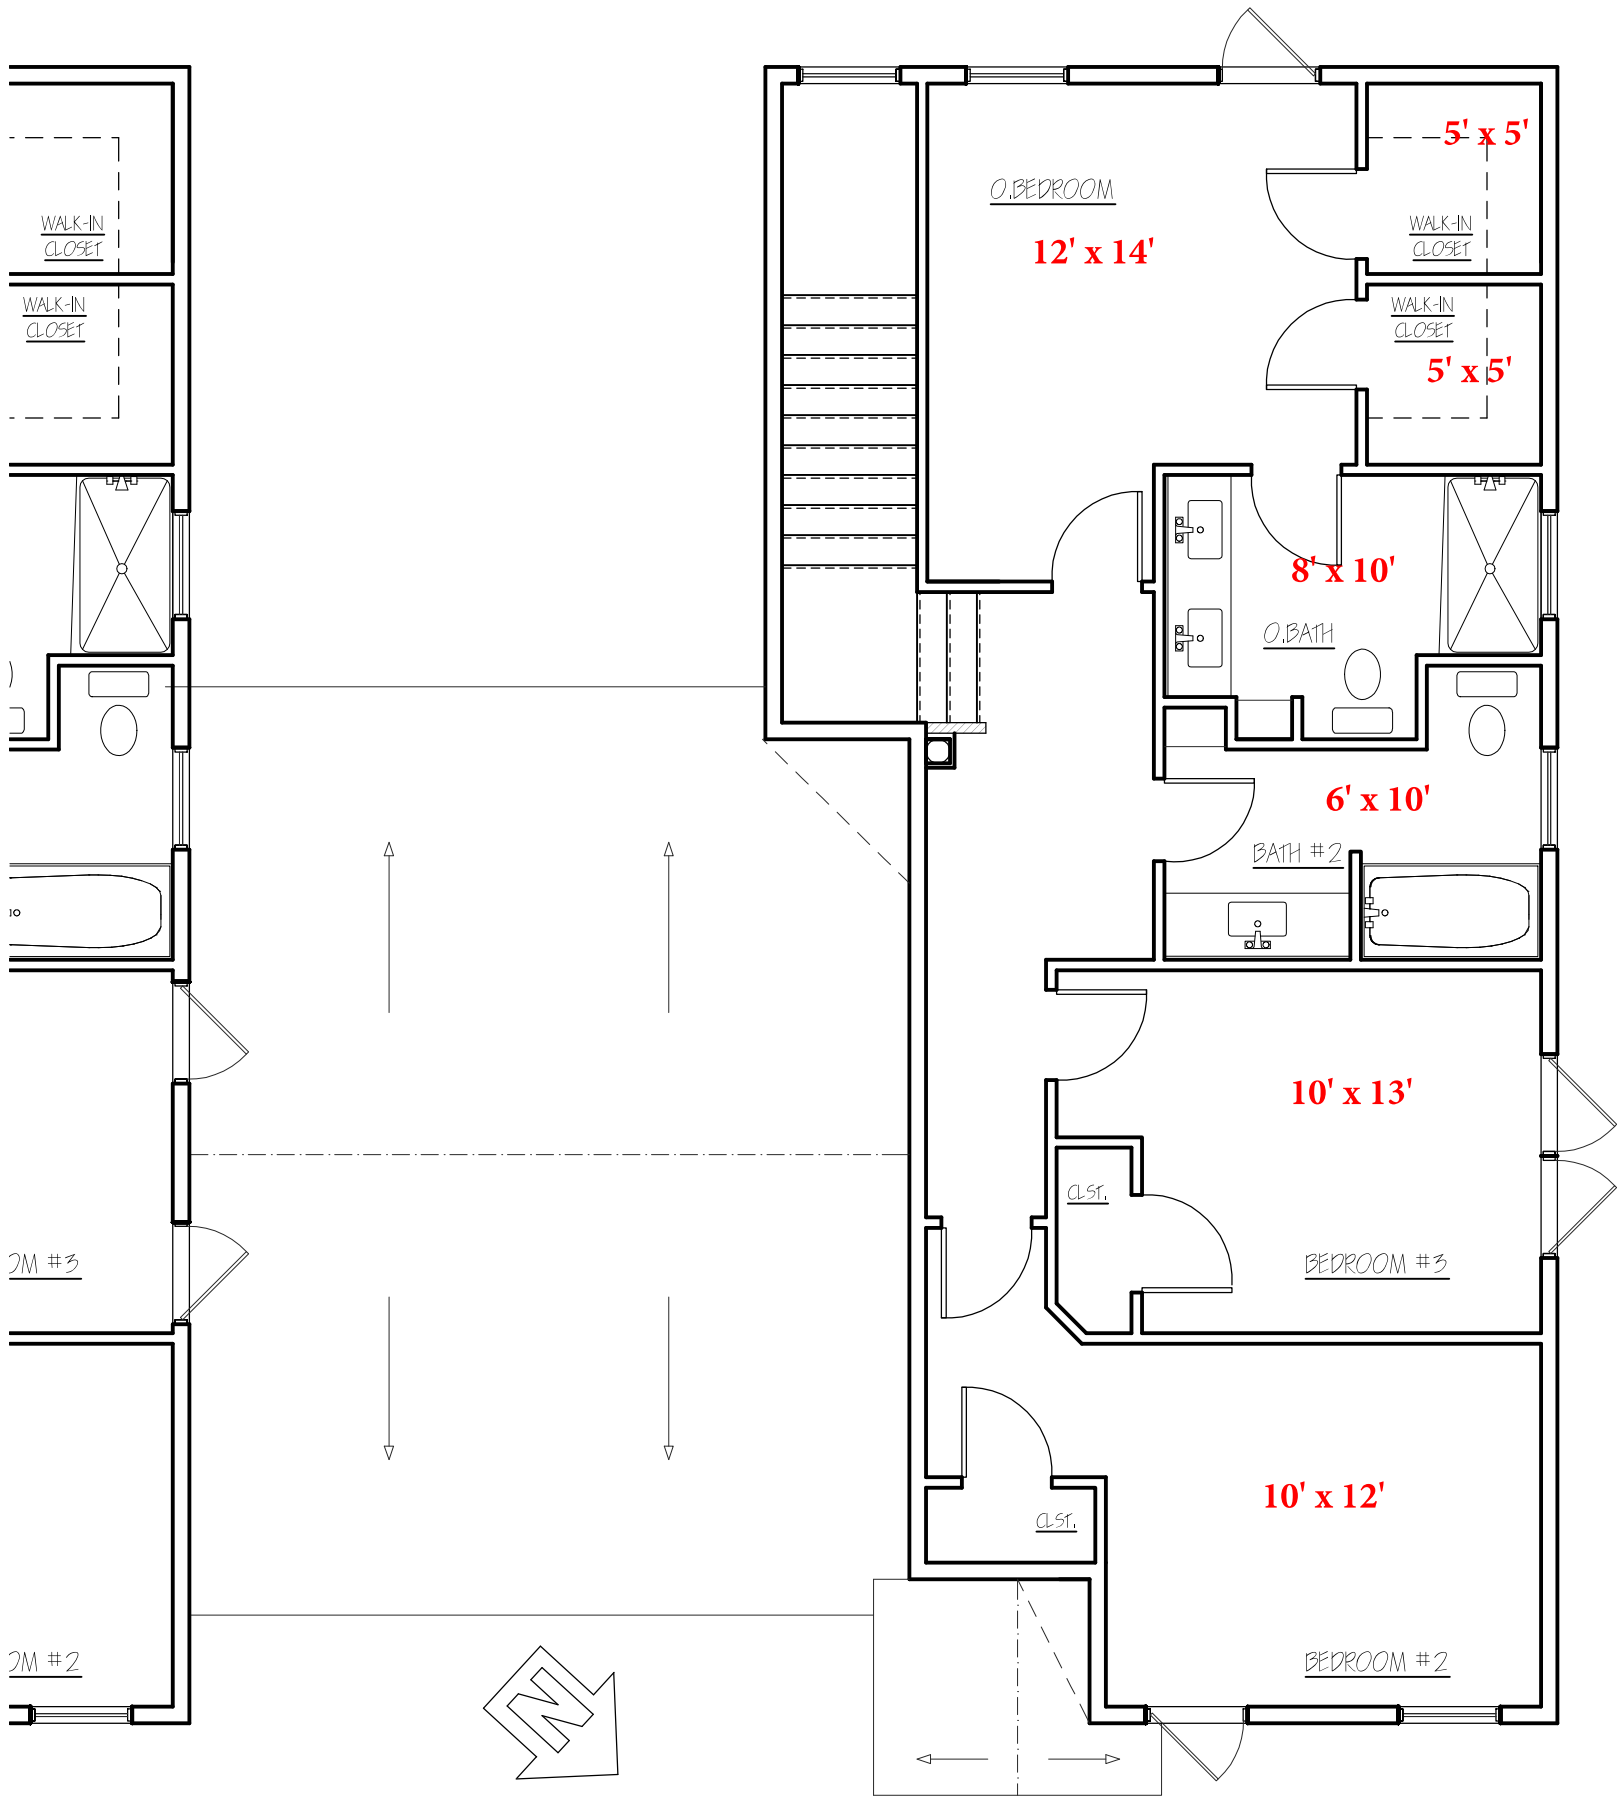


RIGHT UNIT  
 FIRST FLOOR PLAN  
 SCALE: 3/16" = 1'-0"


LEGEND:  
 --- 15" DROP HEADER  
 ▨ 1/2 WALL @ 3'-6"

CLEARVIEW	
CV#26	
REV.	 <b>STERLING HOMES</b> 1037 HINESBURG ROAD / SUITE A / S. BURLINGTON, VT 05403 SCALE: 3/16" = 1'-0" DATE: 12/04/23
12/13/23	2/8
01/02/24	
01/10/24	




RIGHT UNIT  
 SECOND FLOOR PLAN  
 SCALE: 3/16" = 1'-0"

LEGEND:  
 --- 15" DROP HEADER  
 ▨ 1/2 WALL @ 3'-6"

CLEARVIEW	
CV#26	
REV. 12/10/23 12/13/23 01/02/24 01/10/24	 <b>STERLING          HOMES</b> 1037 HINESBURG ROAD / SUITE A / S. BURLINGTON, VT 05403 SCALE: 3/16" = 1'-0"
DATE: 12/04/23	




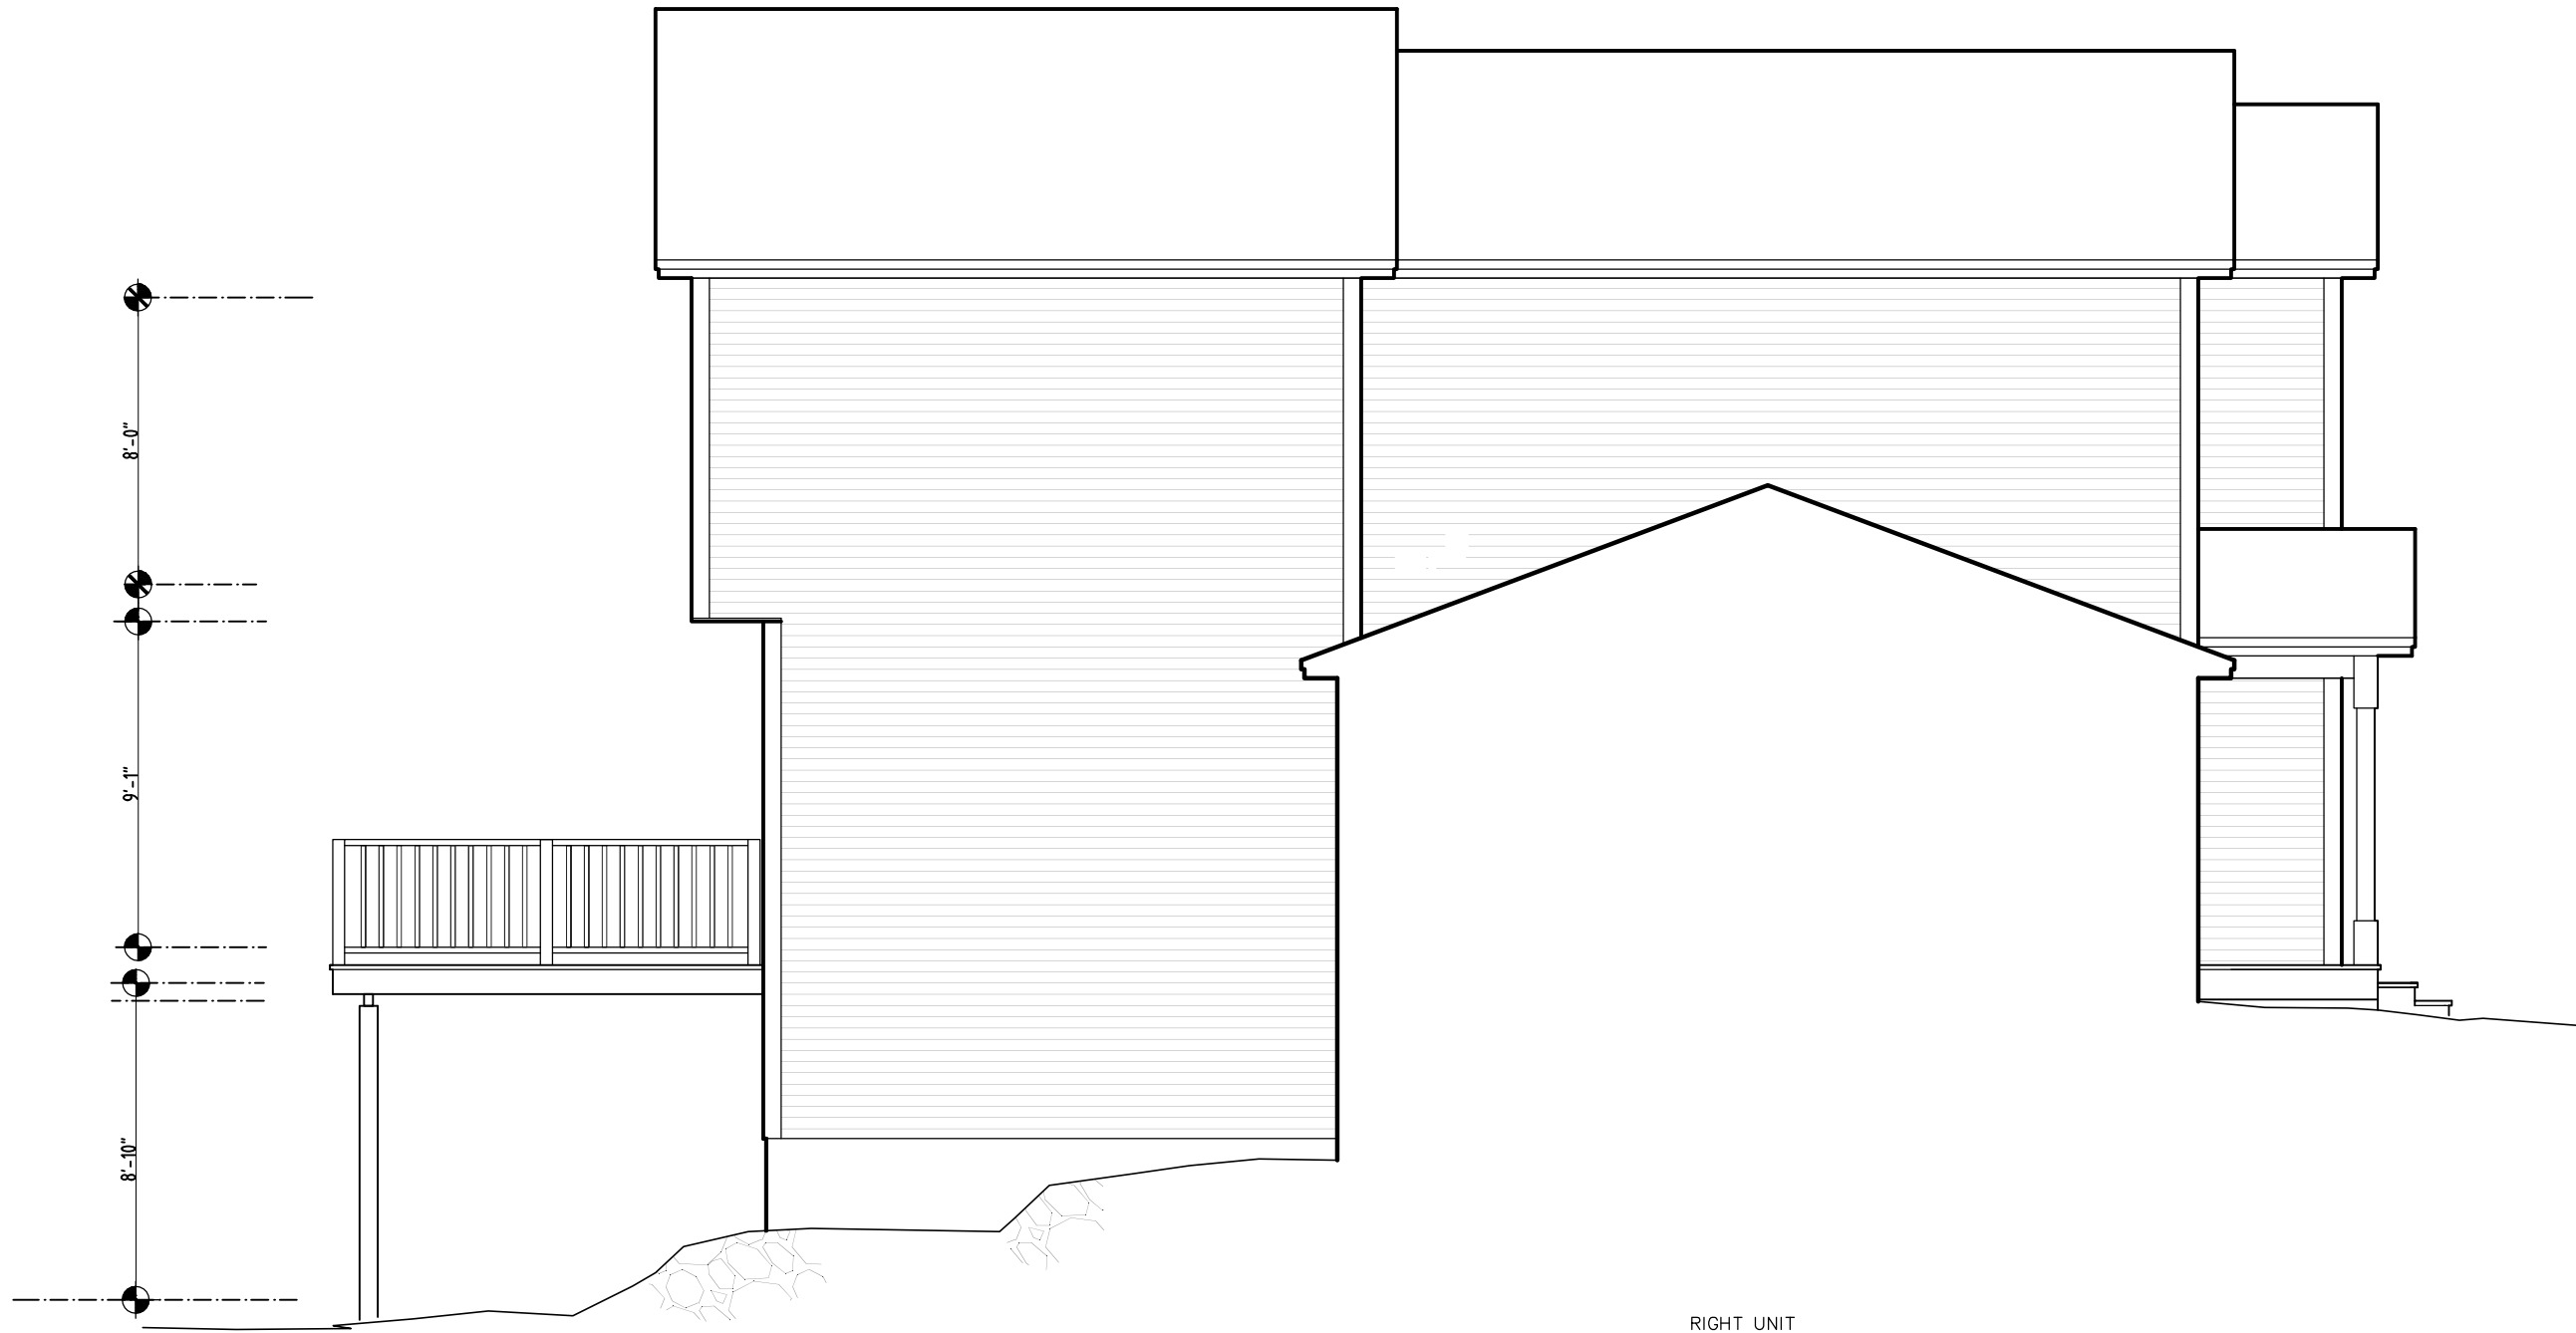

RIGHT UNIT  
 LEFT ELEVATION  
 SCALE: 3/16" = 1'-0"

CLEARVIEW	
CV#26	
REV.	
12/10/23	<b>STERLING</b> <b>HOMES</b>
01/02/24	
1037 HINESBURG ROAD / SUITE A / S. BURLINGTON, VT 05403	DATE: 12/08/23
SCALE: 3/16" = 1'-0"	6/8



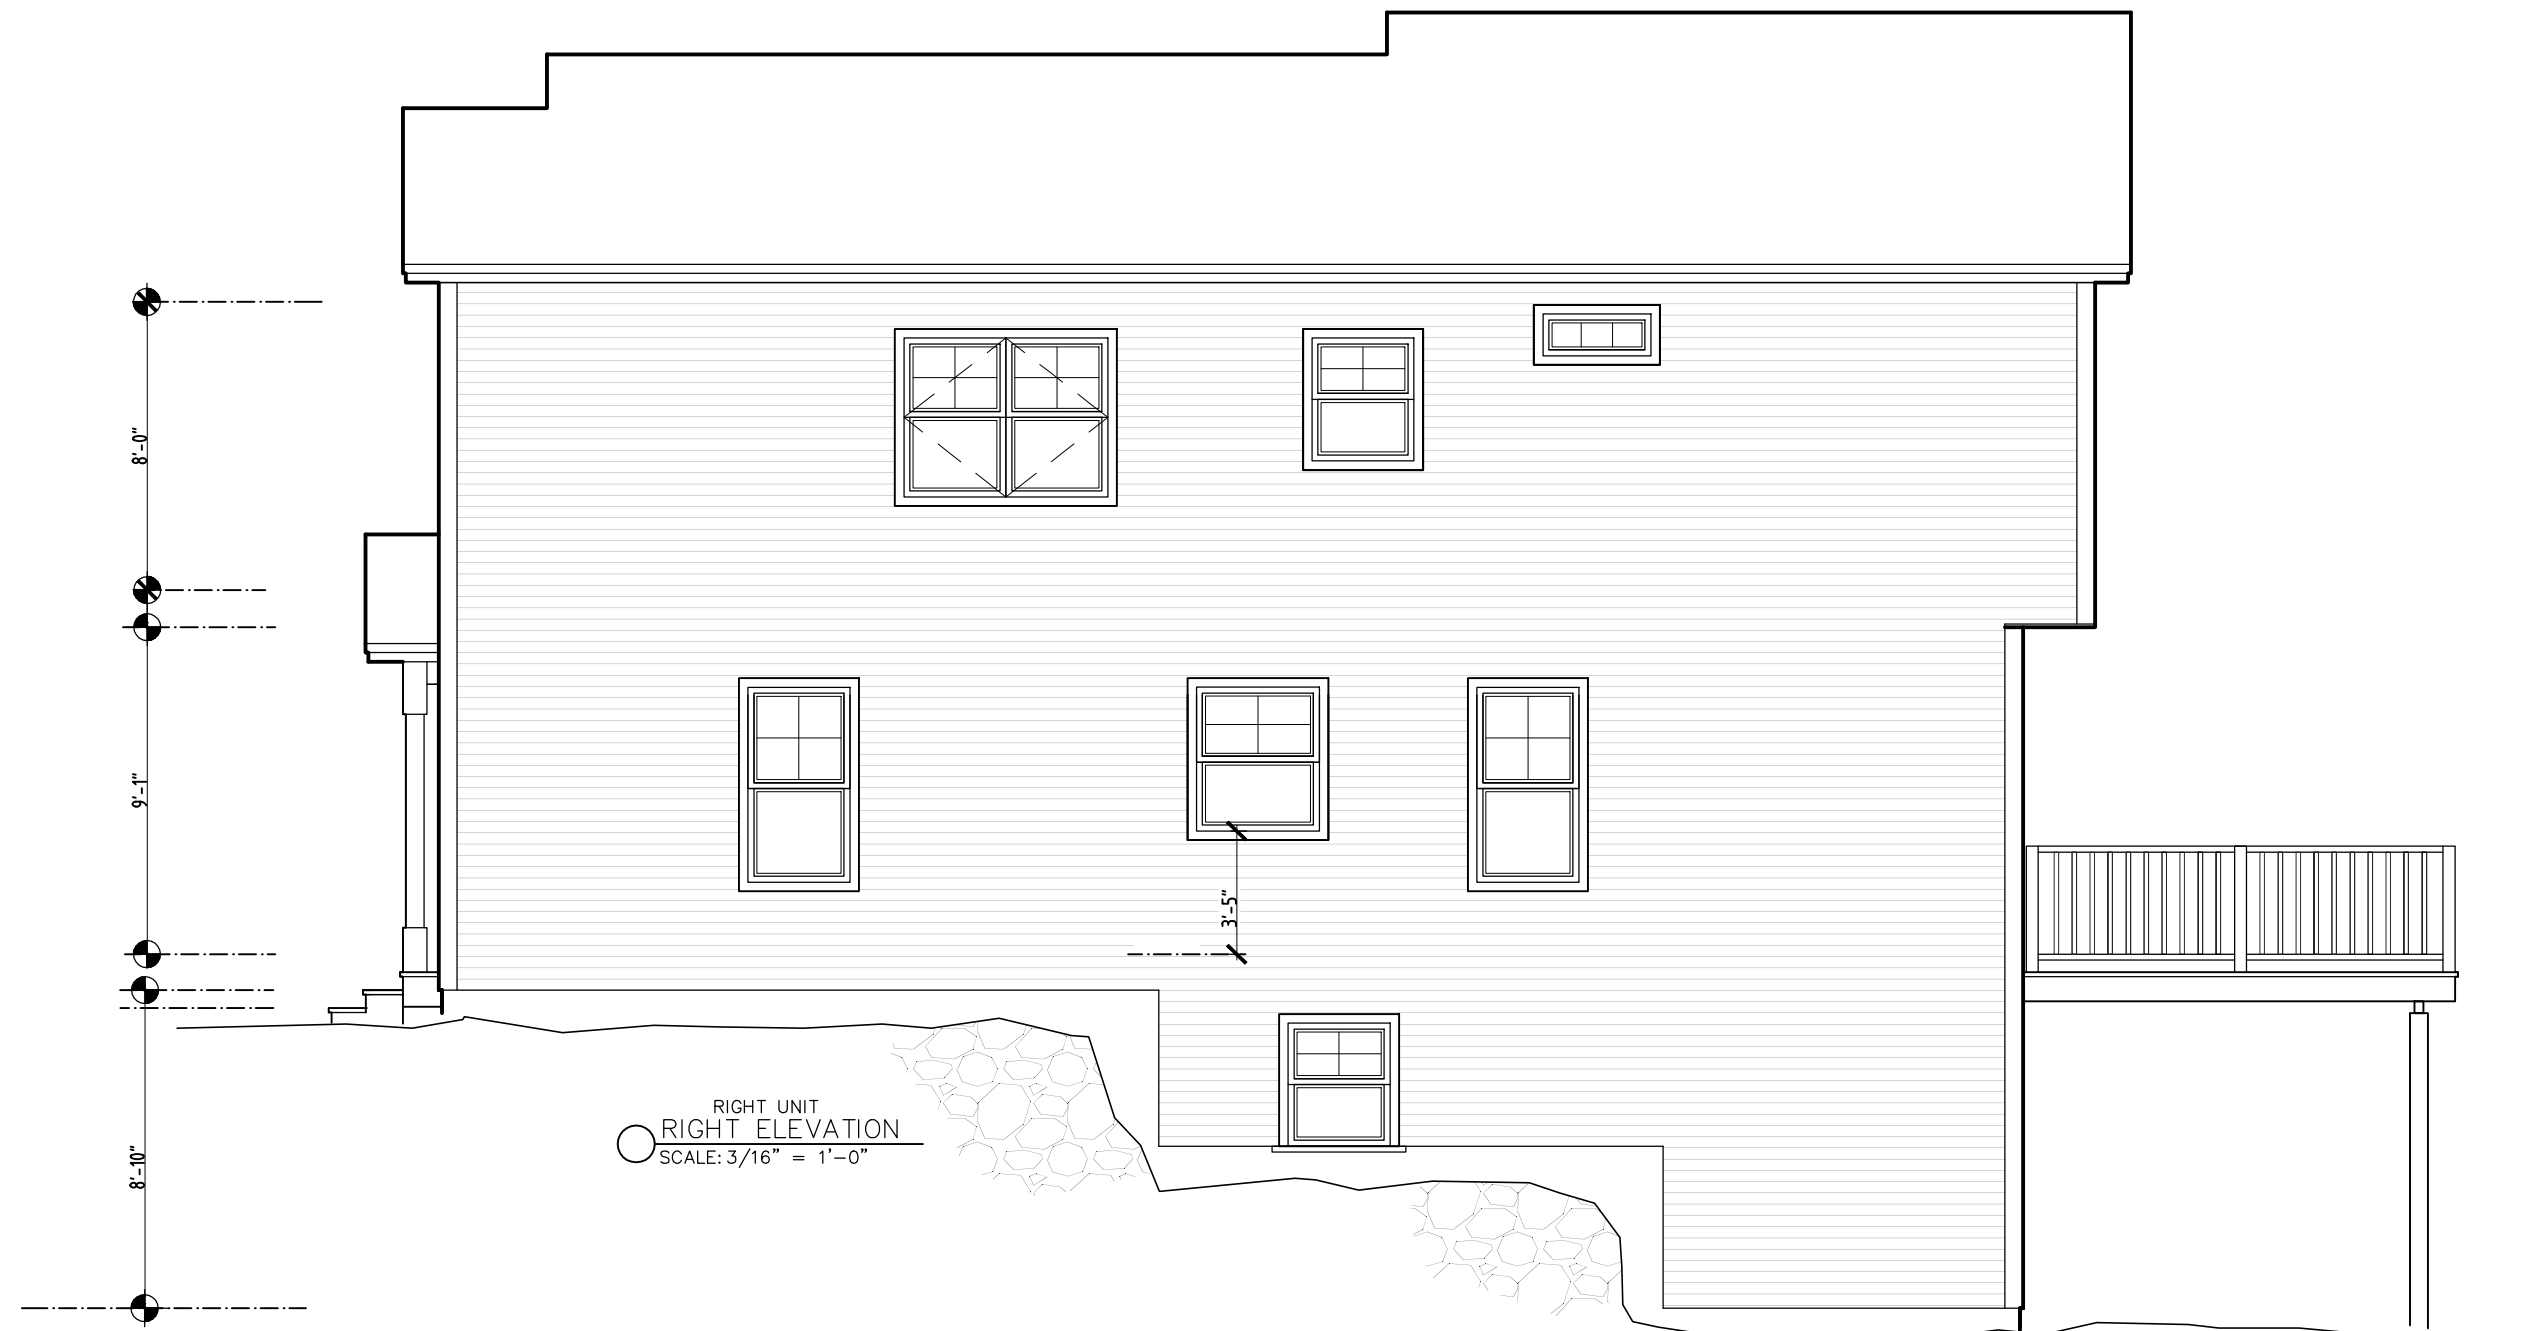

○ RIGHT UNIT  
 RIGHT ELEVATION  
 SCALE: 3/16" = 1'-0"

CLEARVIEW	
CV#26	
REV	
01/02/24	<b>STERLING HOMES</b>
1037 HINESBURG ROAD / SUITE A / S. BURLINGTON, VT 05403 SCALE: 3/16" = 1'-0"	DATE: 12/08/23