



○ FRONT ELEVATION
SCALE: 3/16" = 1'-0"


DOGWOOD CIRCLE

BARTON

REV.
0.32425
04/08/25



1037 HINESBURG ROAD / SUITE A / S. BURLINGTON, VT 05403
SCALE: 3/16" = 1'-0" DATE: 03/05/25

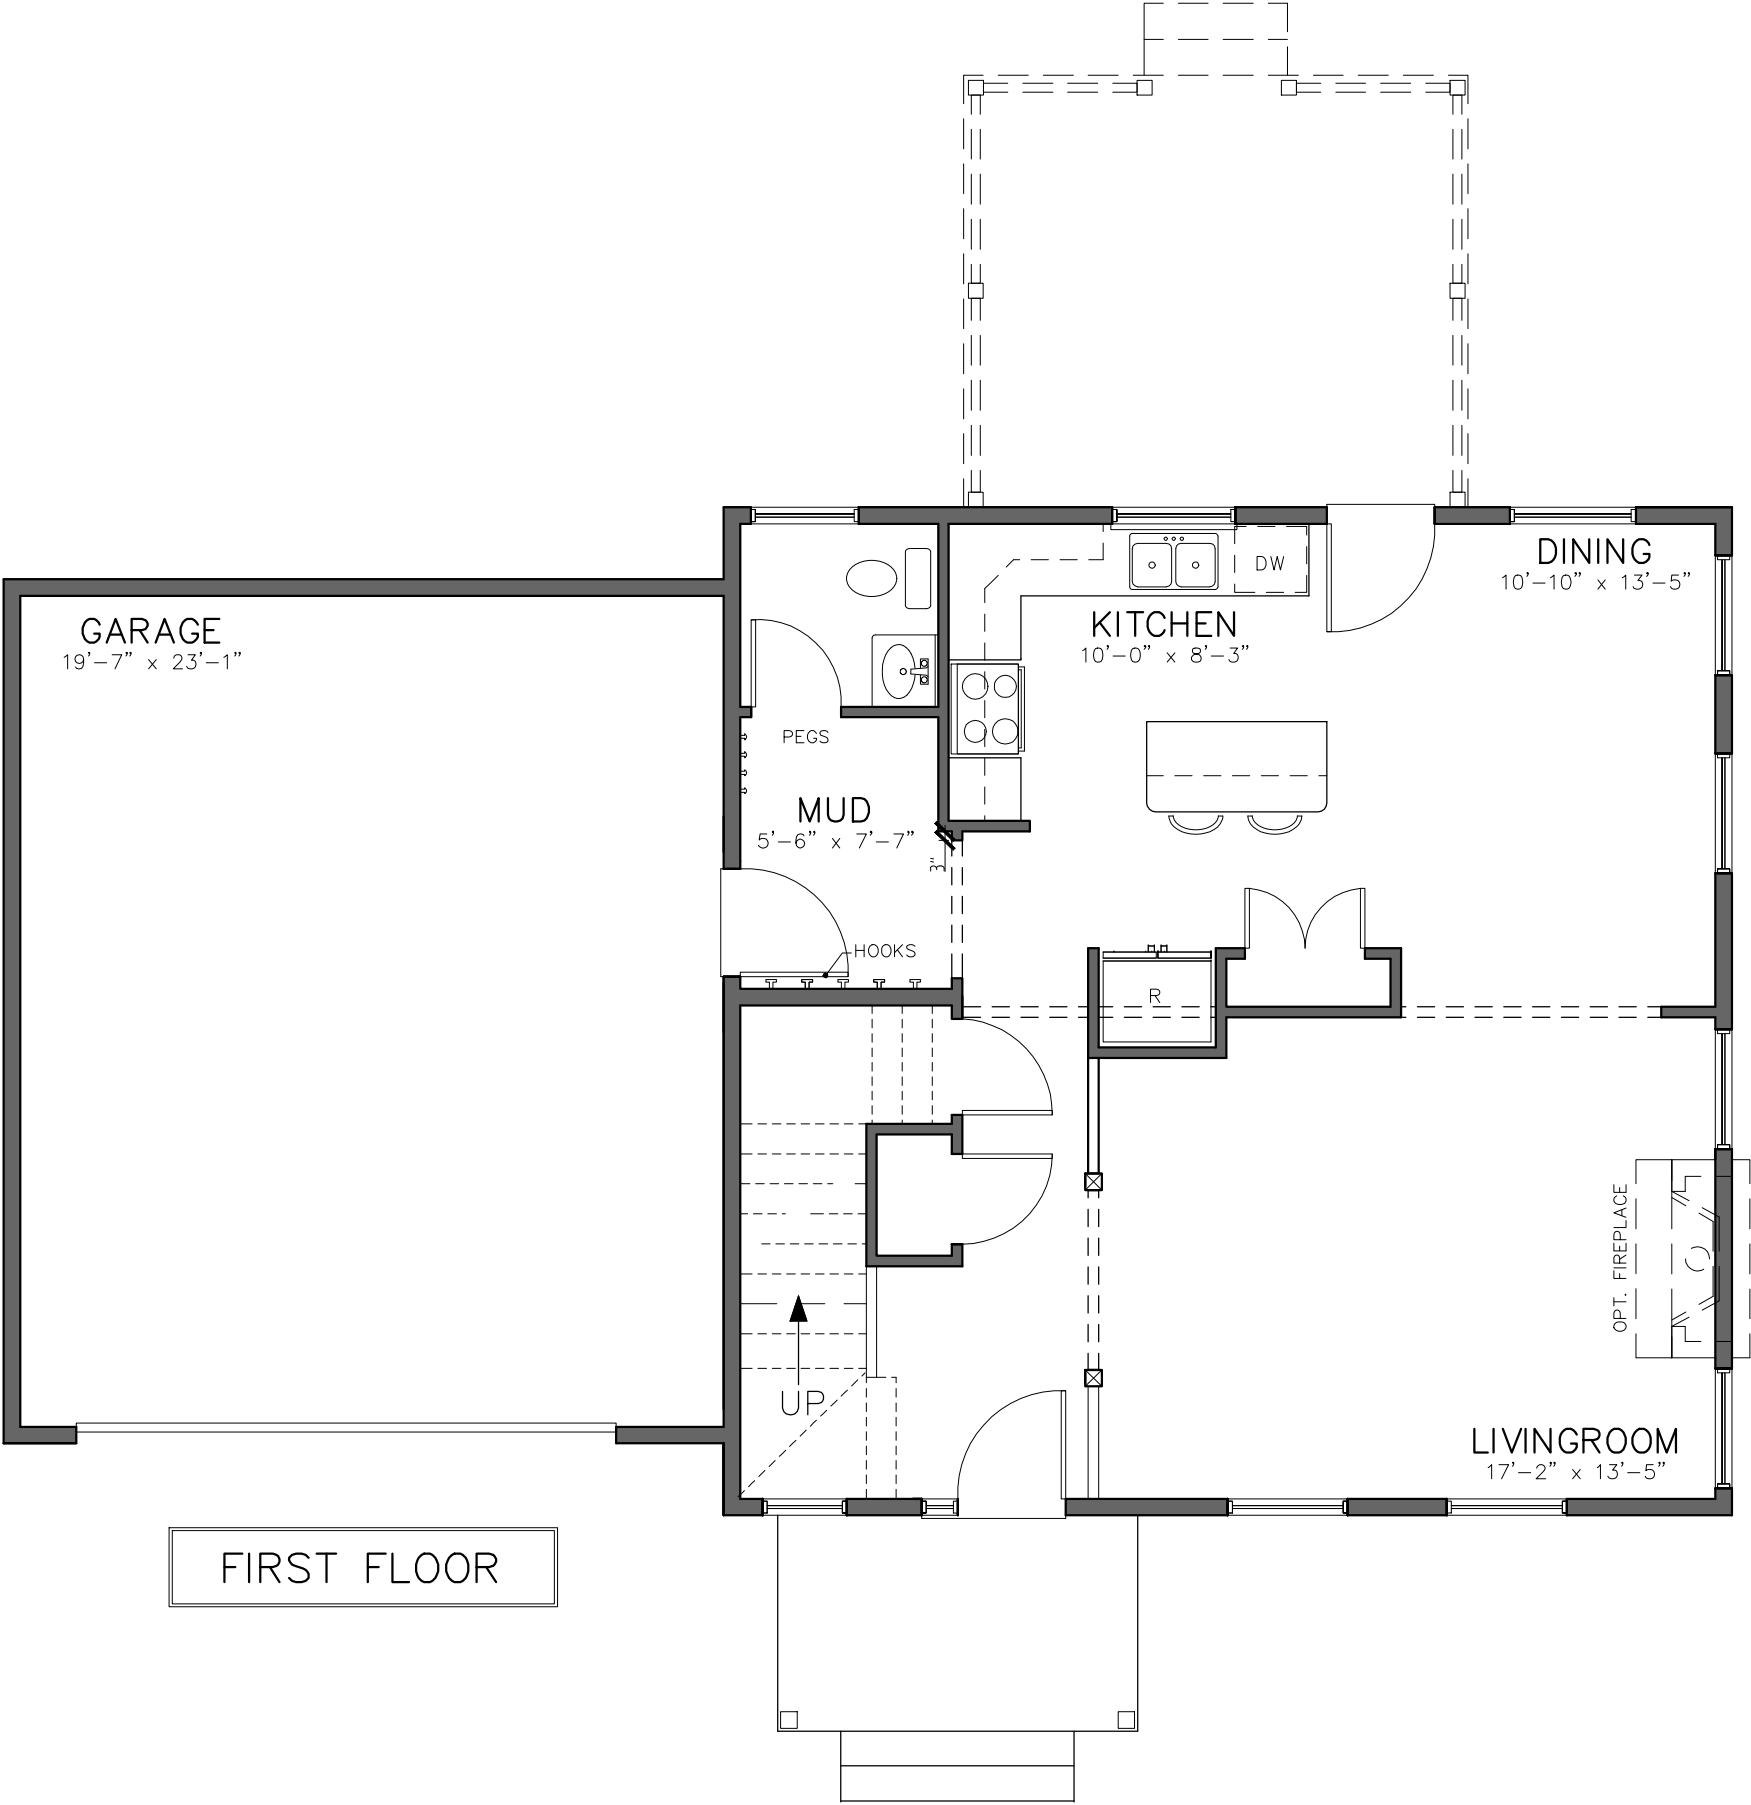

FIRST FLOOR

DOGWOOD CIRCLE

BARTON

REV.

03/24/25

03/31/25

04/08/25


04/14/25

**STERLING**
HOMES

1037 HINESBURG ROAD / SUITE A / S. BURLINGTON, VT 05403
SCALE: 3/16" = 1'-0" DATE: 03/04/25


2

8

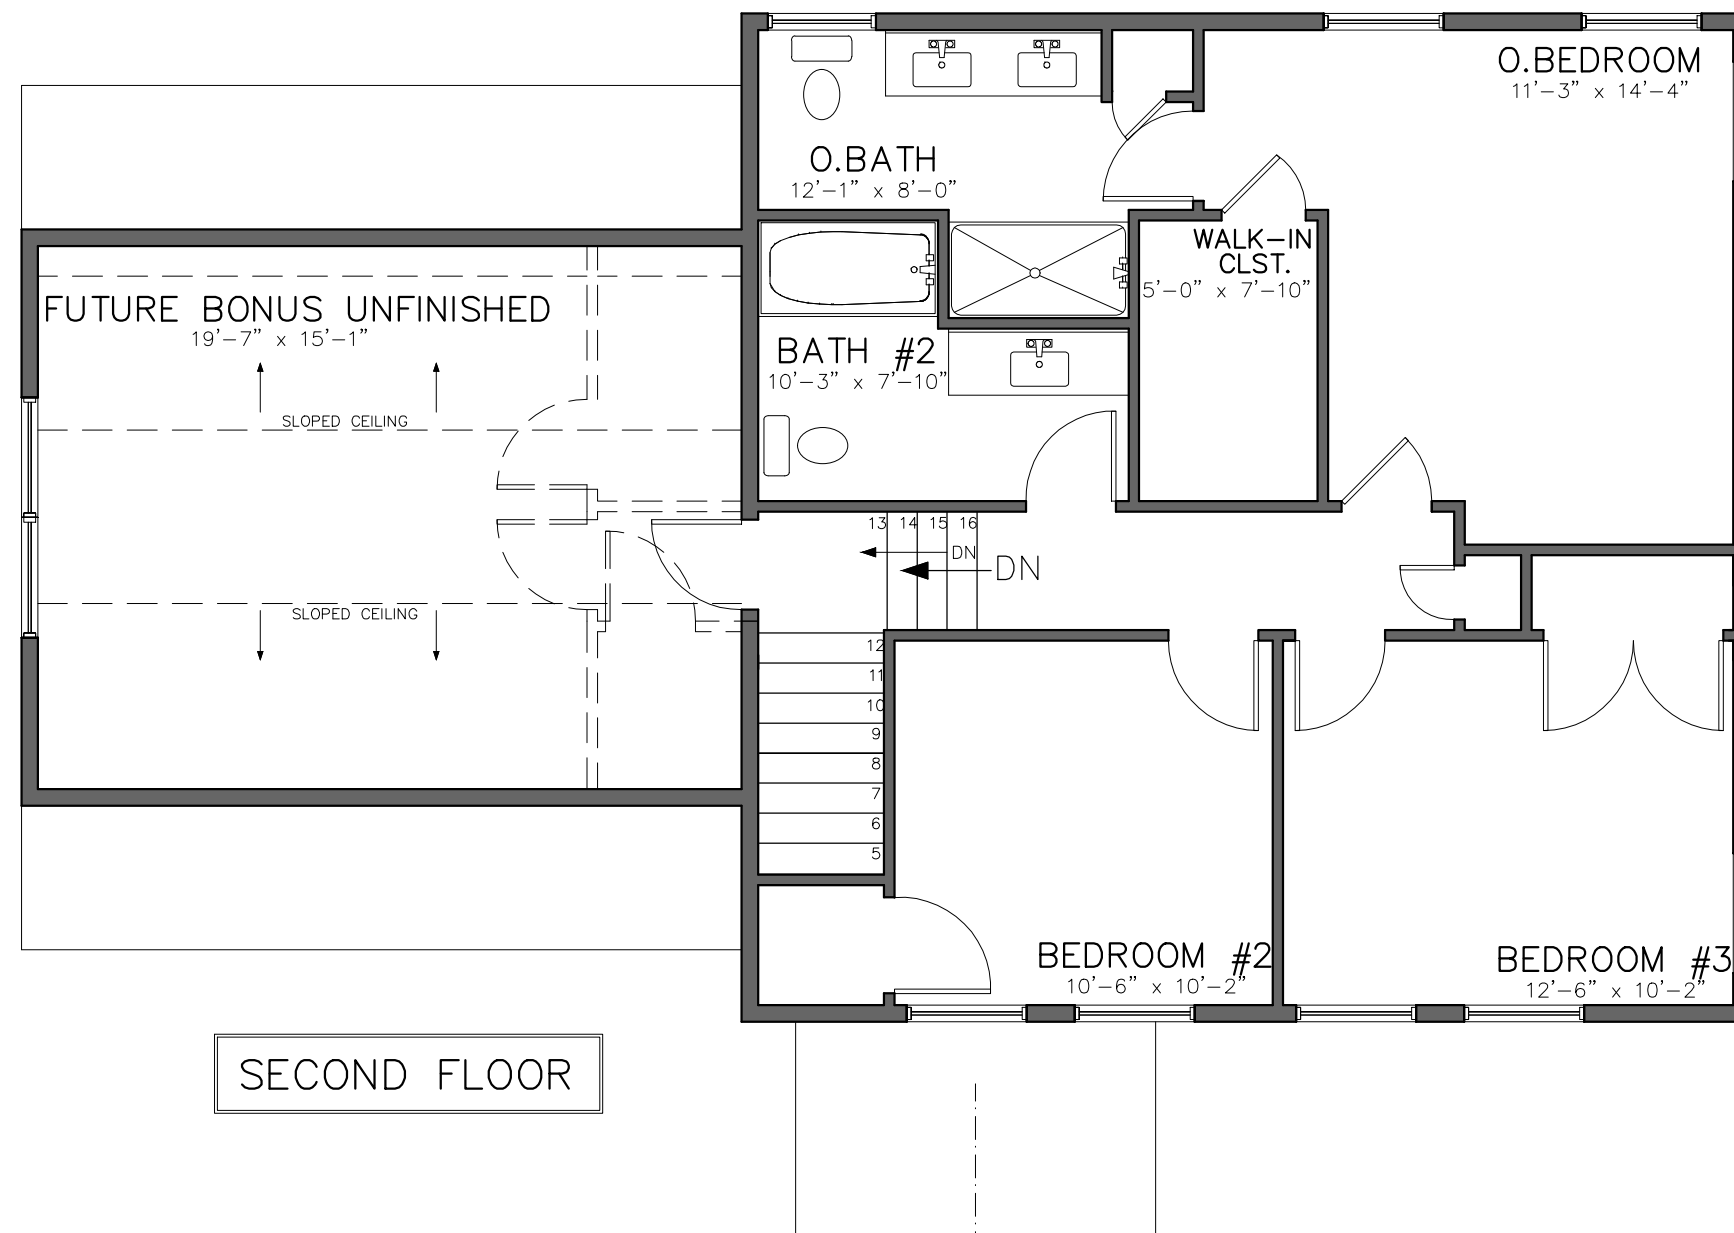

SECOND FLOOR

DOGWOOD CIRCLE	
BARTON	
REV.	
03/24/25	STERLING HOMES 1037 HINESBURG ROAD / SUITE A / S. BURLINGTON, VT 05403 SCALE: 3/16" = 1'-0" DATE: 03/04/25
03/31/25	
04/08/25	
04/14/25	
	3/8

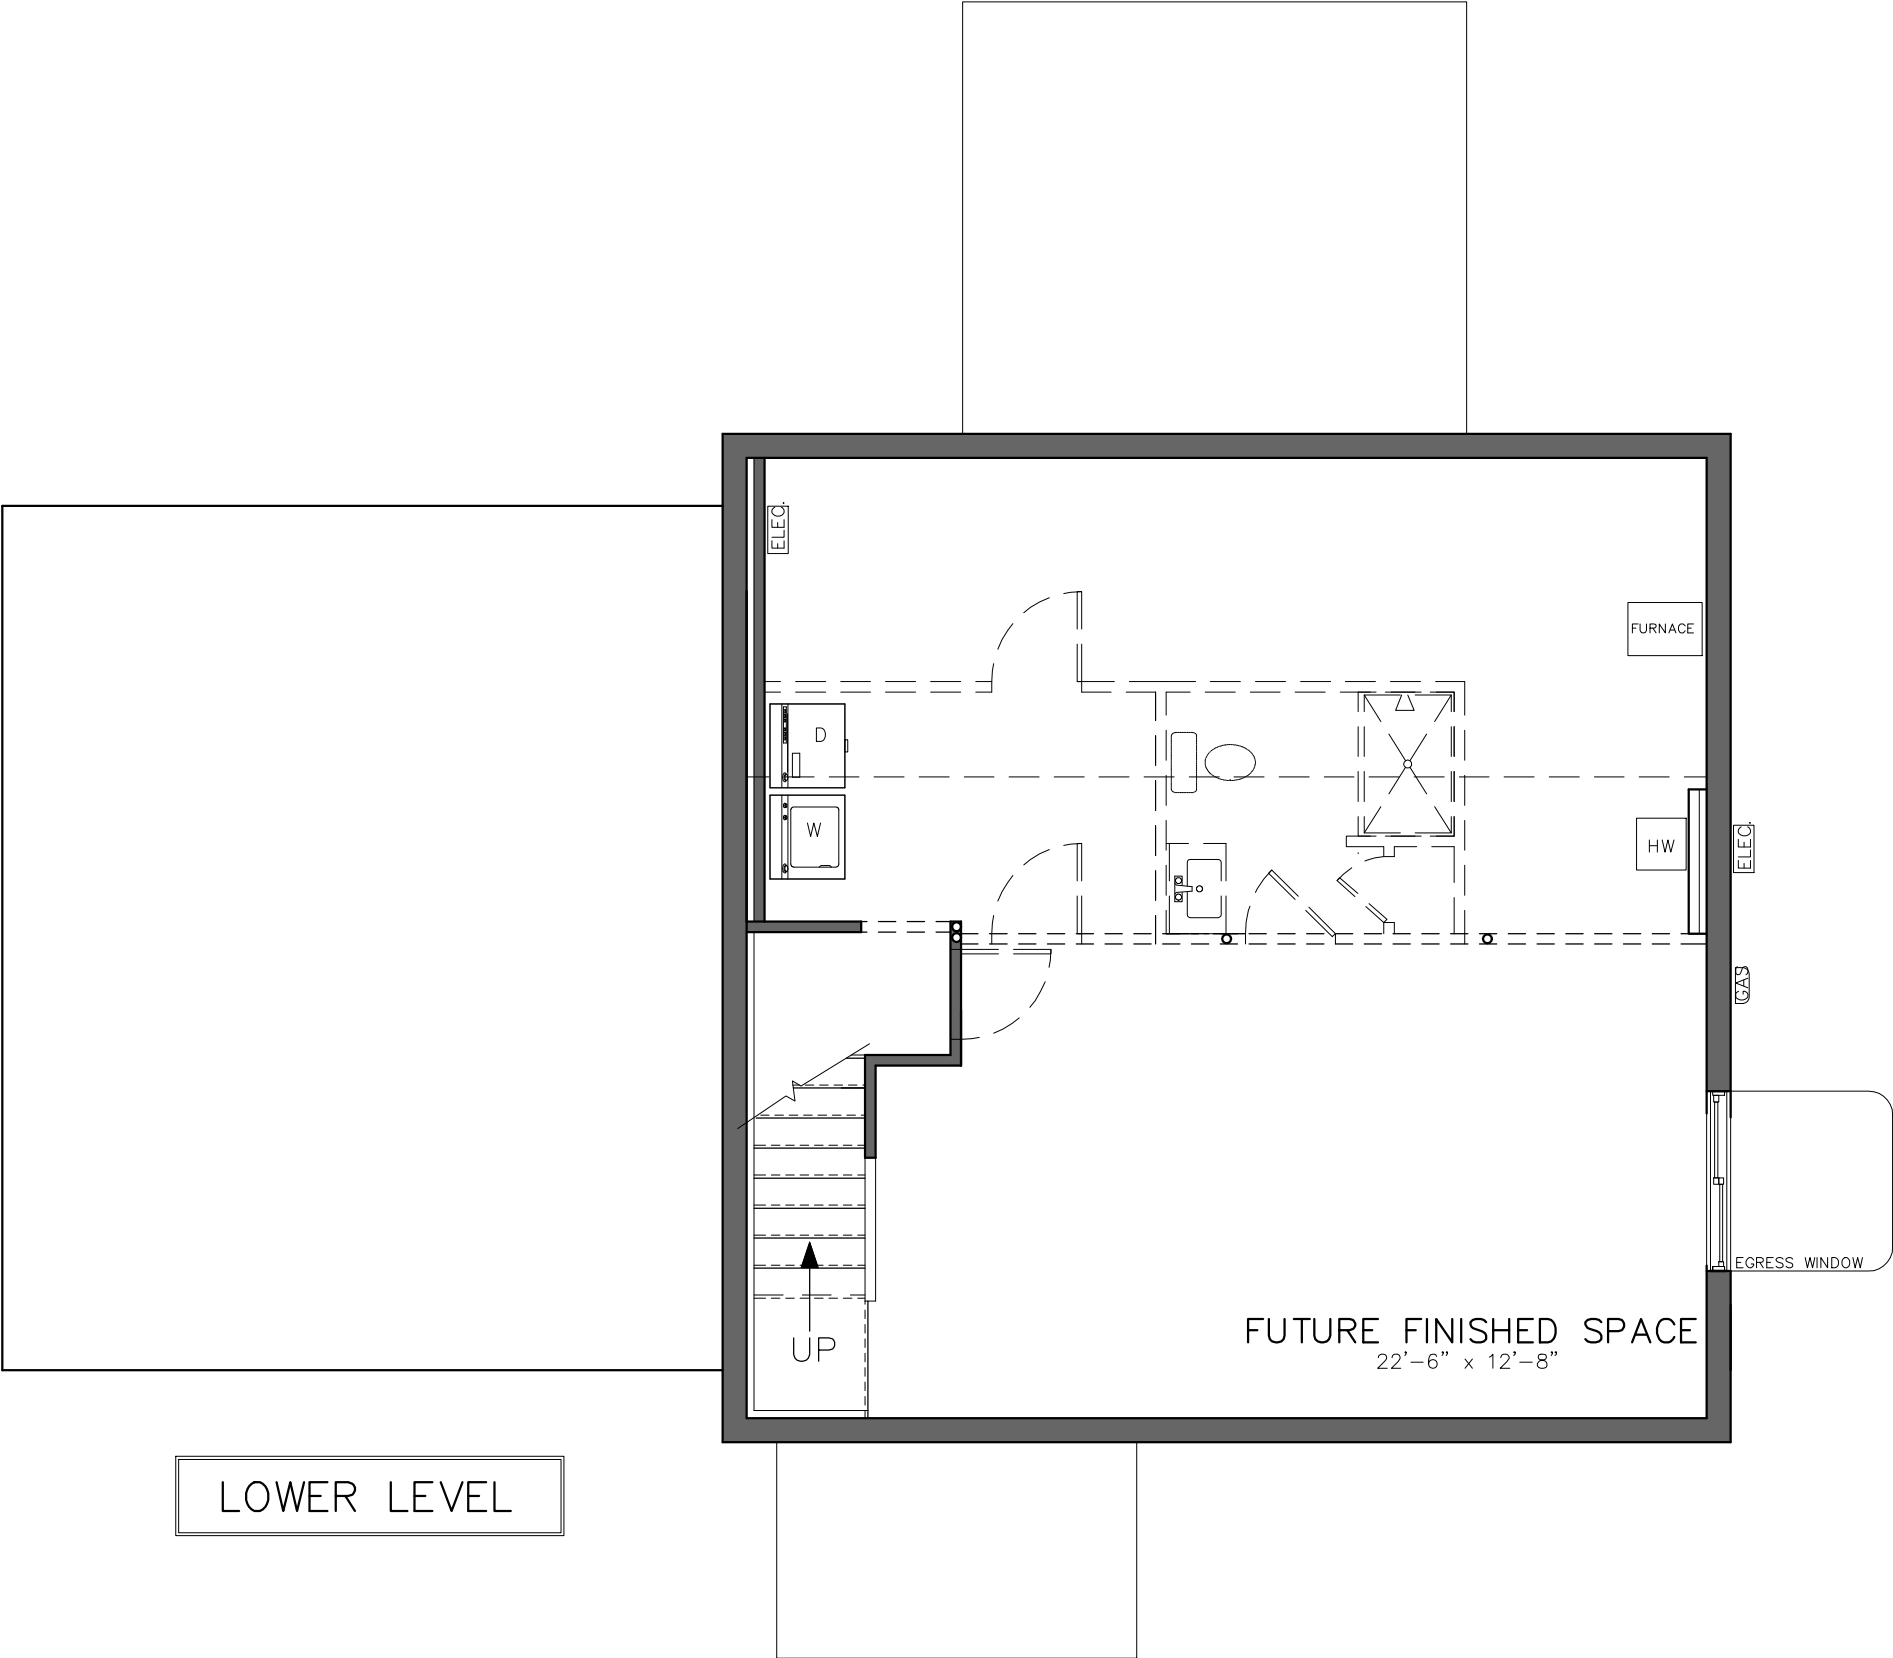

LOWER LEVEL

DOGWOOD CIRCLE	
BARTON	
REV.	
03/31/25	
04/08/25	
04/14/25	
 STERLING HOMES	
1037 HINESBURG ROAD / SUITE A / S. BURLINGTON, VT 05403	
SCALE: 3/16" = 1'-0" DATE: 03/04/25	
4/8	



○ LEFT ELEVATION
SCALE: 3/16" = 1'-0"

DOGWOOD CIRCLE	
BARTON	
REV. 03/24/25	 STERLING HOMES
1037 HINESBURG ROAD / SUITE A / S. BURLINGTON, VT 05403 SCALE: 3/16" = 1'-0" DATE: 03/05/25	
6/8	



○ REAR ELEVATION
SCALE: 3/16" = 1'-0"

DOGWOOD CIRCLE	
BARTON	
REV.	 STERLING HOMES 1037 HINESBURG ROAD / SUITE A / S. BURLINGTON, VT 05403 SCALE: 3/16" = 1'-0" DATE: 03/05/25
03/24/25	
03/31/25	
	8/8



DOGWOOD CIRCLE	
BARTON	
REV.	 STERLING HOMES 1037 HINESBURG ROAD / SUITE A / S. BURLINGTON, VT 05403 SCALE: 3/16" = 1'-0" DATE: 03/05/25
03/24/25	
03/31/25	
	7/8