



○ FRONT ELEVATION
SCALE: 3/16" = 1'-0"

DOGWOOD CIRCLE

GRAY

REV.
04/01/25
04/09/25
04/14/25



STERLING
HOMES

1037 HINESBURG ROAD / SUITE A / S. BURLINGTON, VT 05403
SCALE: 3/16" = 1'-0" DATE: 03/05/25

 $\frac{2}{8}$



	DOGWOOD CIRCLE
	GRAY
REV. 04/01/25 04/03/25 04/08/25 04/09/25 04/14/25	 STERLING HOMES
	1037 HINESBURG ROAD / SUITE A / S. BURLINGTON, VT 05403 SCALE: 3/16" = 1'-0" DATE: 03/04/25



GRAY

RFV
04/01/25
04/03/25
04/08/25
04/09/25
04/14/25



1037 HINESBURG ROAD / SUITE A / S. BURLINGTON, VT 05403
SCALE: 3/16" = 1'-0" DATE: 03/04/25



DOGWOOD CIRCLE	
GRAY	
REV.	 STERLING HOMES 1037 HINESBURG ROAD / SUITE A / S. BURLINGTON, VT 05403 SCALE: 3/16" = 1'-0" DATE: 03/05/25
04/01/25	
04/09/25	
04/14/25	
	6
	8



○ REAR ELEVATION
SCALE: 3/16" = 1'-0"


DOGWOOD CIRCLE

GRAY

REV.
04/01/25
04/09/25
04/14/25



1037 HINESBURG ROAD / SUITE A / S. BURLINGTON, VT 05403
SCALE: 3/16" = 1'-0" DATE: 03/05/25

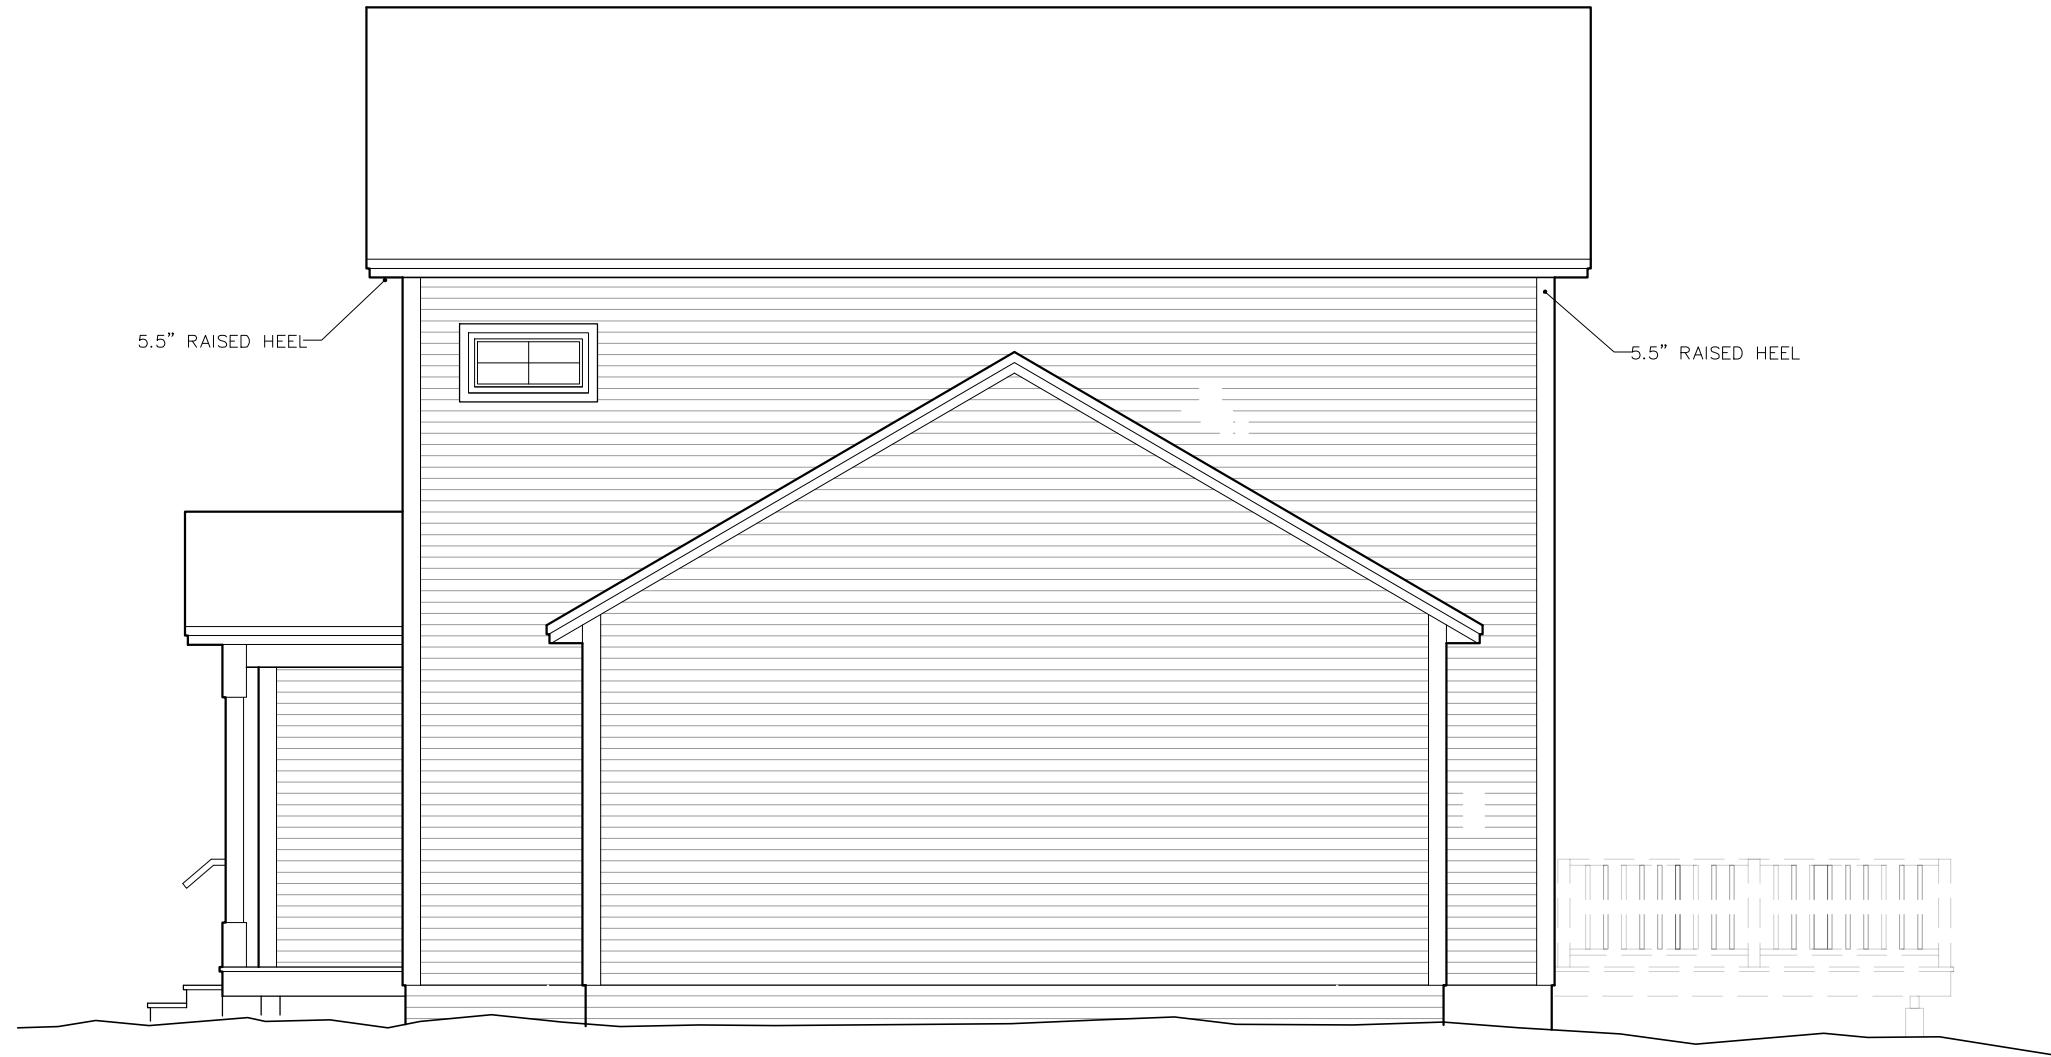

RIGHT ELEVATION
SCALE: 3/16" = 1'-0"

DOGWOOD CIRCLE

GRAY

REV.
04/01/25
04/09/25
04/14/25

1037 HINESBURG ROAD / SUITE A / S. BURLINGTON, VT 05403
SCALE: 3/16" = 1'-0" DATE: 03/05/25