

LEGEND:
 --- 15" DROP HEADER
 [Hatched Box] 1/2 WALL @ 3'-6"


FIRST FLOOR
 SCALE: 3/16" = 1'-0"

BARNABAS COURT
 UNIT H -- COLCHESTER, VT

REV
 02/06/26
 02/09/26

STERLING HOMES
 1037 HINESBURG ROAD / SUITE A / S. BURLINGTON, VT 05403
 SCALE: 3/16" = 1'-0" DATE: 01/12/26

2/7

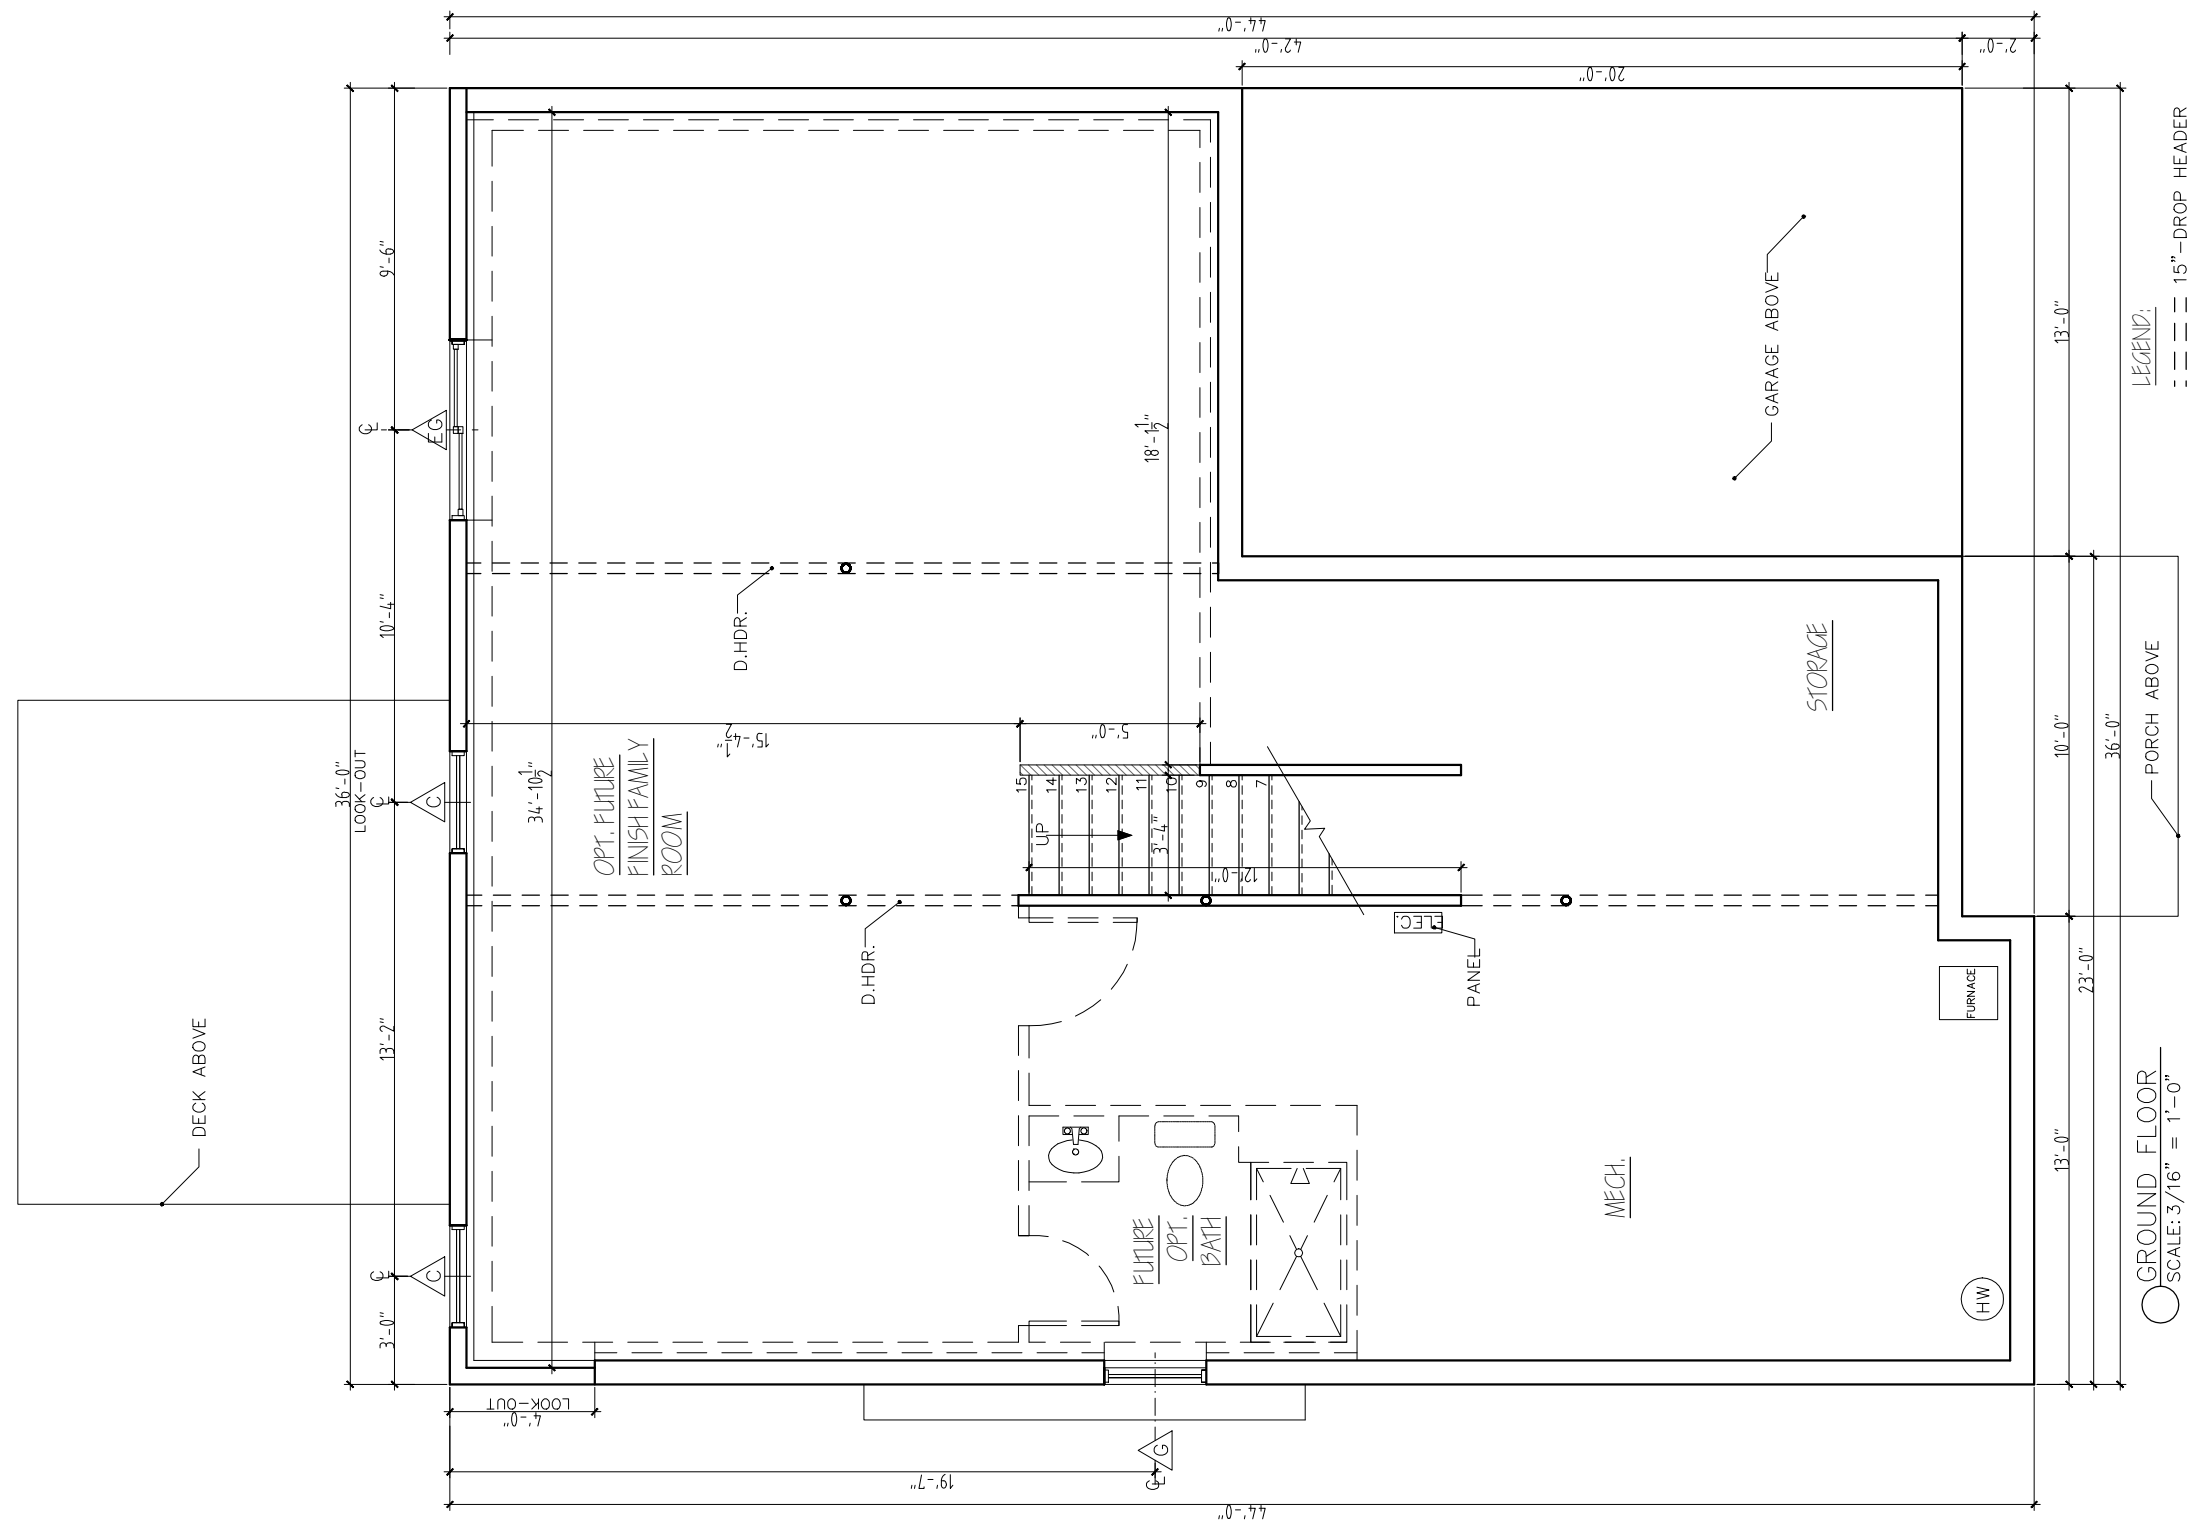

LEGEND:
 --- = 15" DROP HEADER

○ GROUND FLOOR
 SCALE: 3/16" = 1'-0"

BARNABAS COURT
 UNIT H -- COLCHESTER, VT

REV	
02/08/26	
02/09/26	

STERLING HOMES
 1037 HINESBURG ROAD / SUITE A / S. BURLINGTON, VT 05403
 SCALE: 3/16" = 1'-0" DATE: 01/12/26

3/7



5:12

PLATE HEIGHT
 7.5" RAISED HEEL
 9'-0"
 1ST FLOOR
 GARAGE LEVEL
 T.O. CONG. SLAB
 7'-0"
 GROUND FLOOR T.O. CONG. SLAB

REAR ELEVATION
 SCALE: 3/16" = 1'-0"

BARNABAS COURT
 UNIT D -- COLCHESTER, VT

REV.	
01/15/26	
02/09/26	

STERLING HOMES
 1037 HINESBURG ROAD / SUITE A / S. BURLINGTON, VT 05403
 SCALE: 3/16" = 1'-0" DATE: 01/12/26

