



○ FRONT ELEVATION  
SCALE: 3/16" = 1'-0"


BARNABAS COURT

UNIT F - COLCHESTER, VT

REV.  
01/25/26  
01/26/26




1037 HINESBURG ROAD / SUITE A / S. BURLINGTON, VT 05403  
SCALE: 3/16" = 1'-0" DATE: 01/12/26

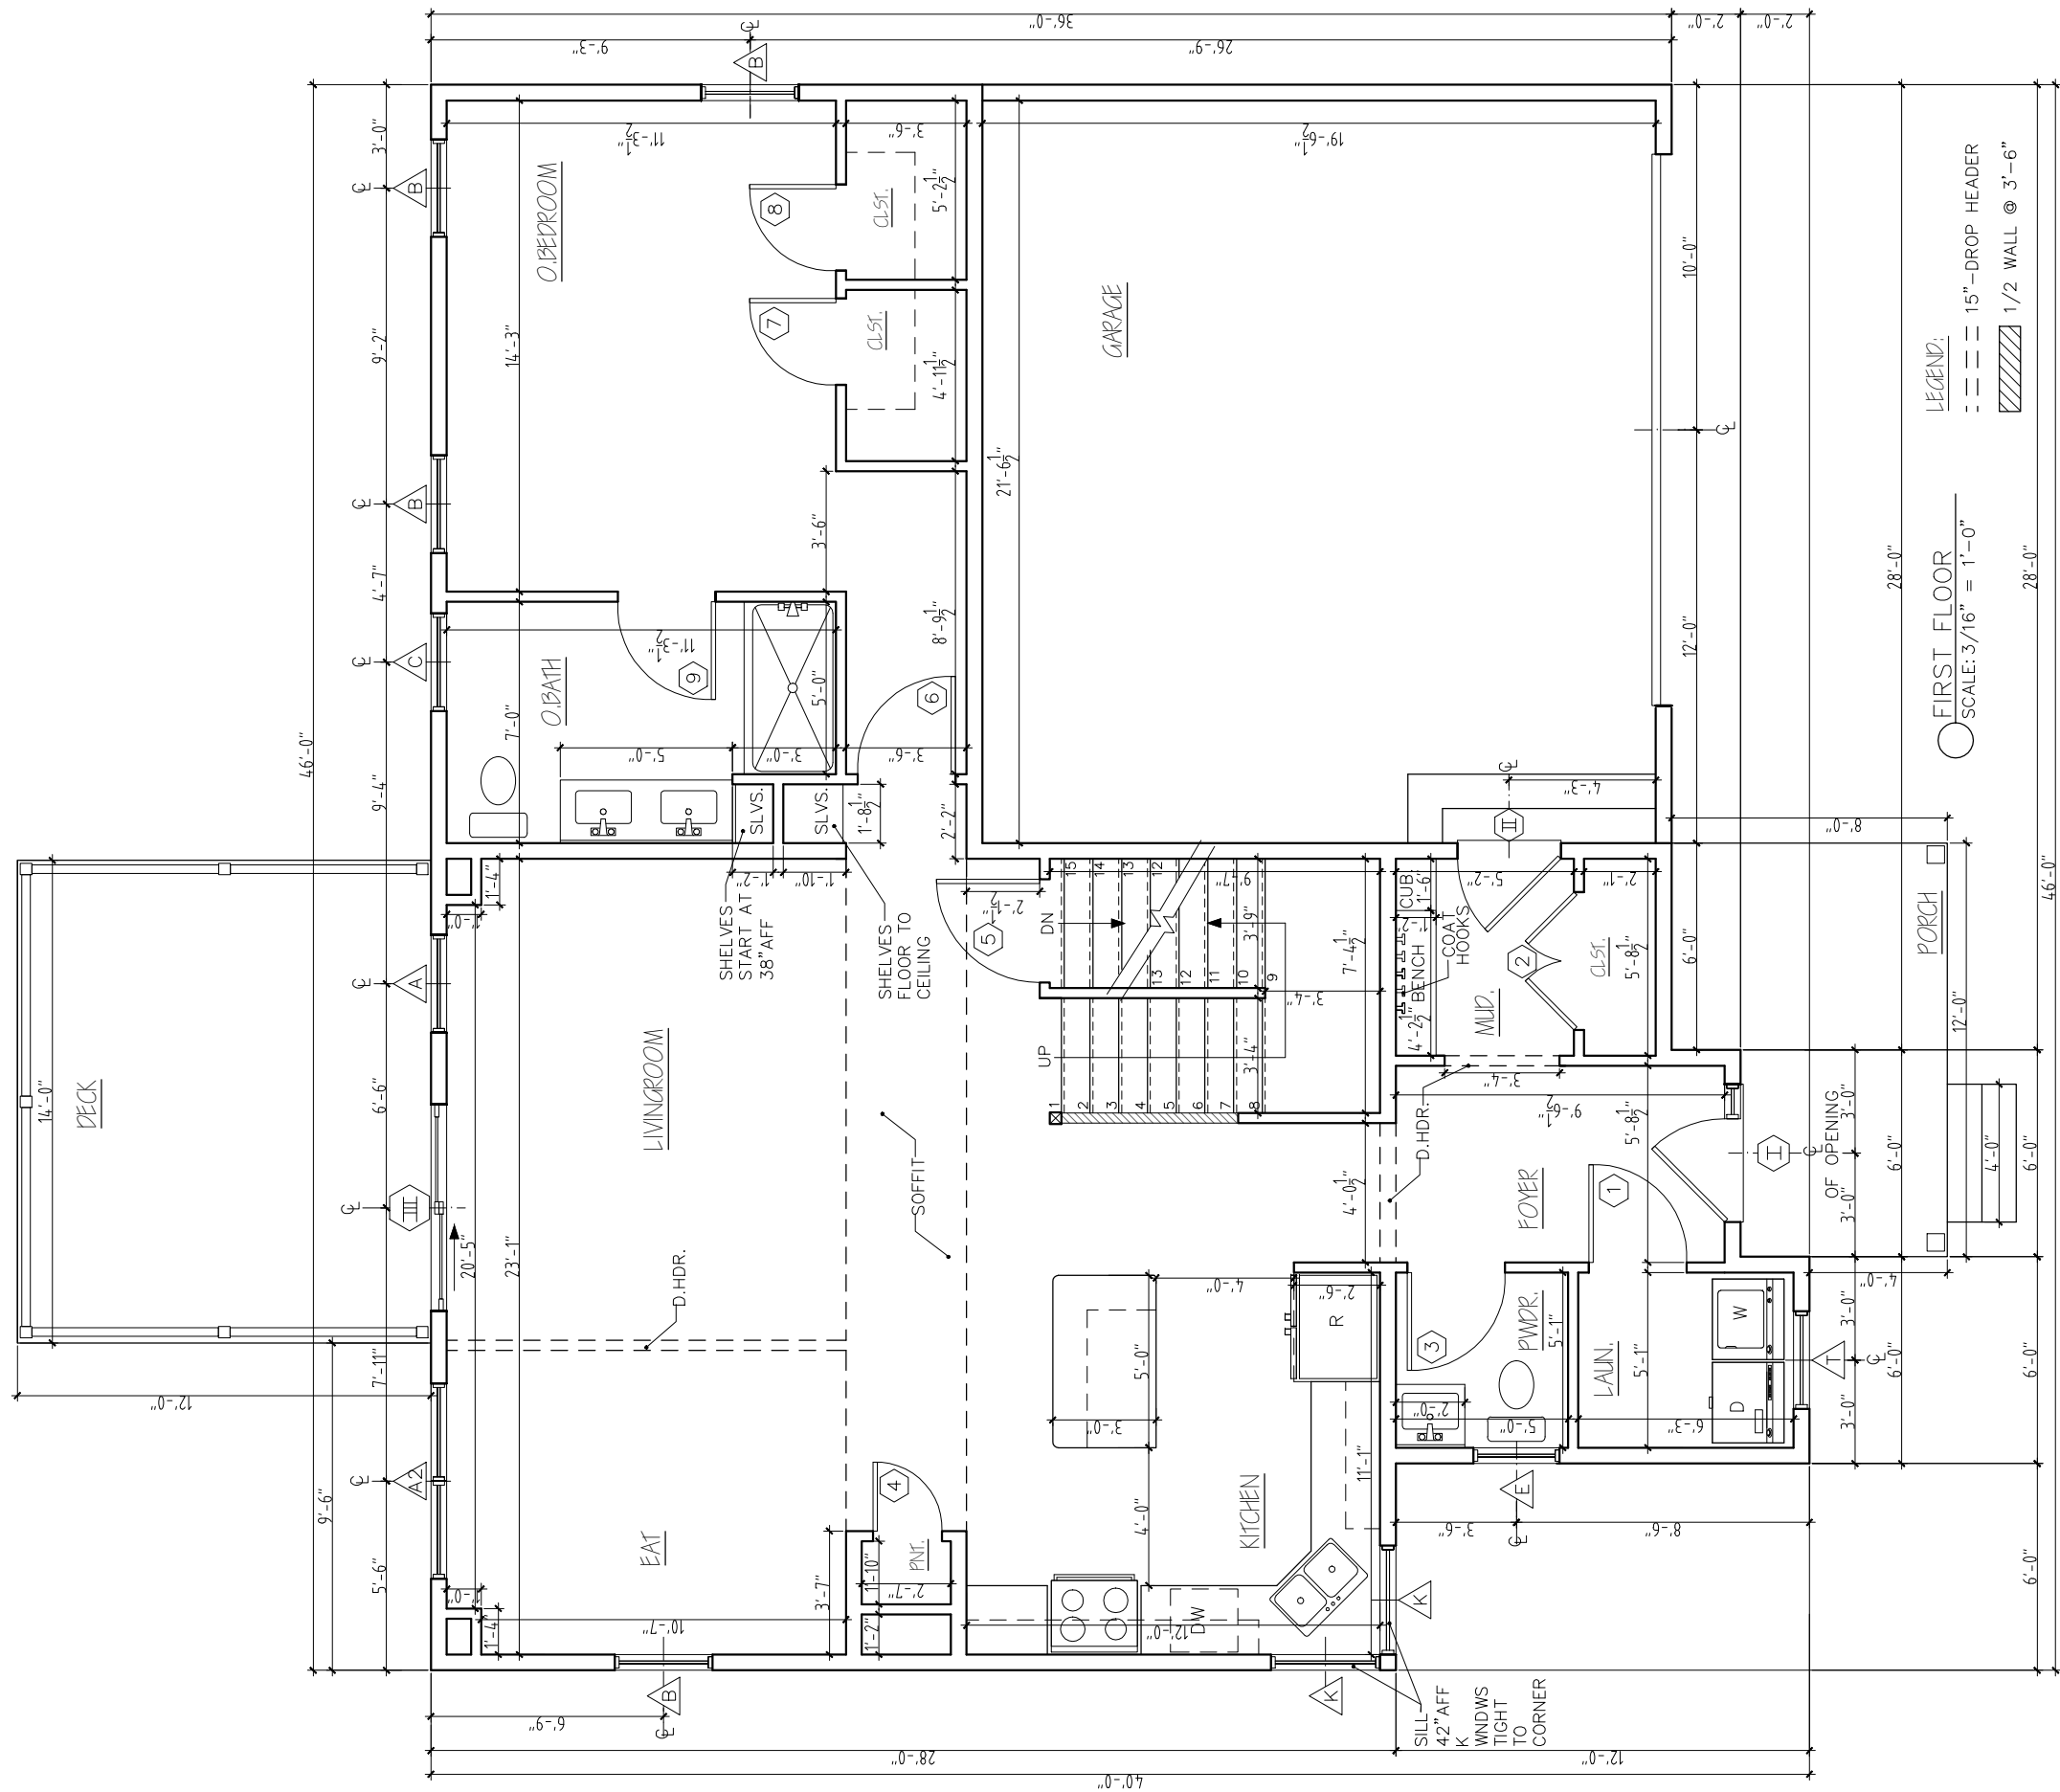


BARNABAS COURT  
 UNIT F – COLCHESTER, VT

REV.	DATE
01/21/26	
01/25/26	
01/26/26	



**STERLING HOMES**

1037 HINESBURG ROAD / SUITE A / S. BURLINGTON, VT 05403  
 SCALE: 3/16" = 1'-0" DATE: 01/19/26

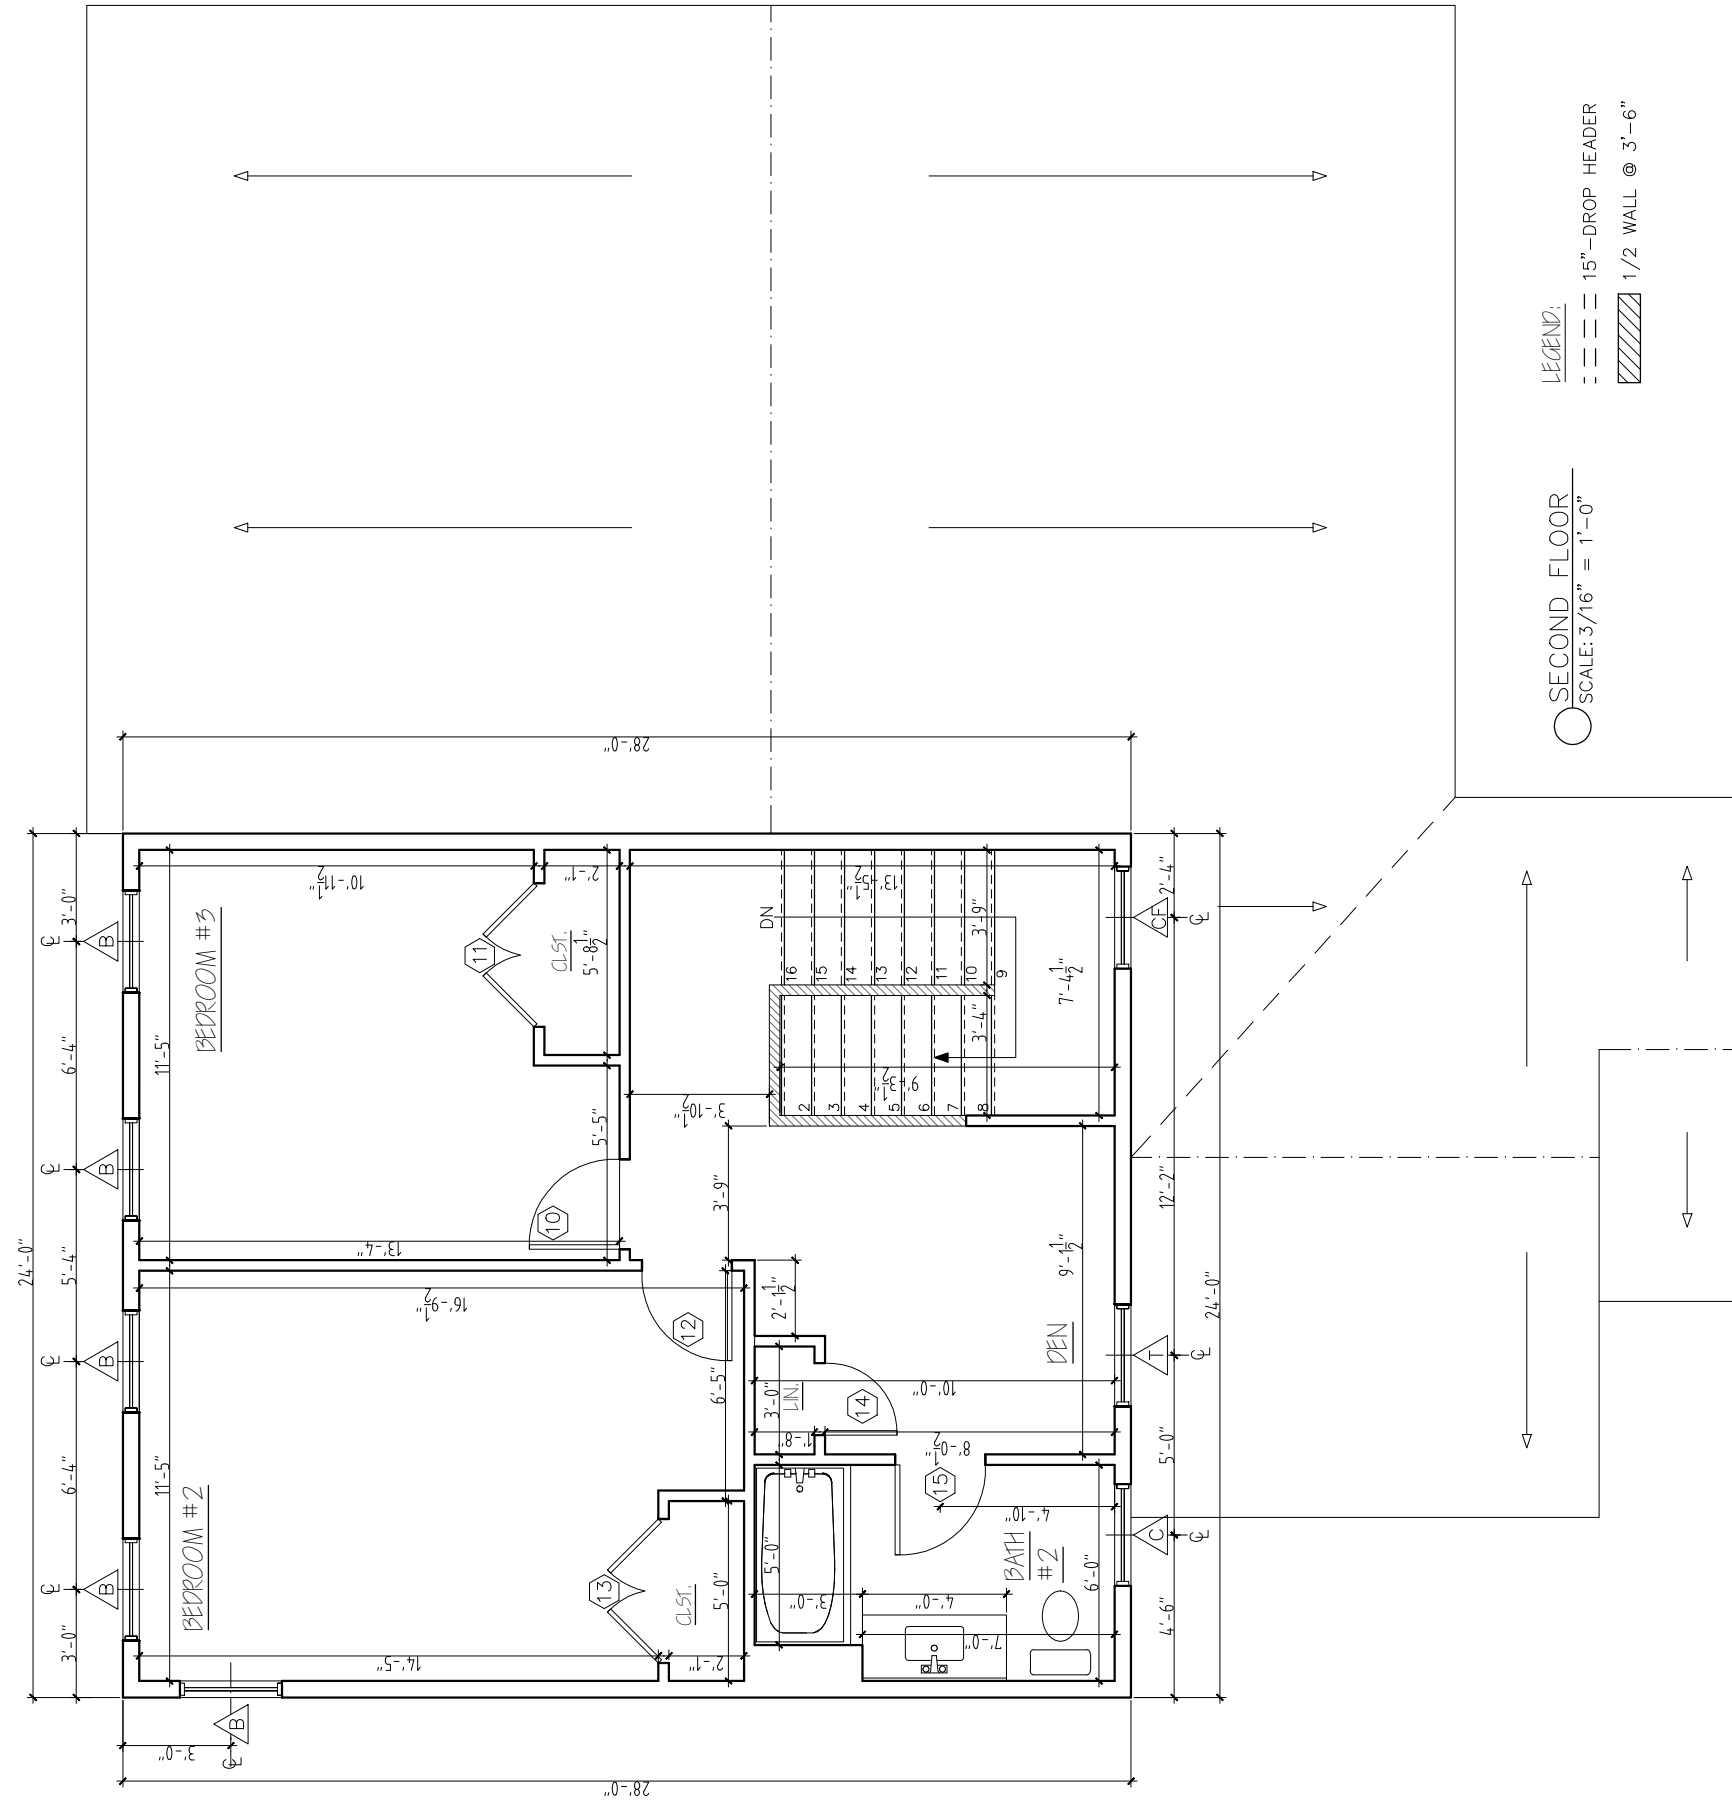

LEGEND:  
 --- 15"-DROP HEADER  
 ▨ 1/2 WALL @ 3'-6"

○ SECOND FLOOR  
 SCALE: 3/16" = 1'-0"

BARNABAS COURT  
 UNIT F – COLCHESTER, VT

REV.
01/21/26
01/25/26
01/26/26



1037 HINESBURG ROAD / SUITE A / S. BURLINGTON, VT 05403  
 SCALE: 3/16" = 1'-0" DATE: 01/19/26







BARNABAS COURT

UNIT F - COLCHESTER, VT

REV.  
01/25/26



1037 HINESBURG ROAD / SUITE A / S. BURLINGTON, VT 05403  
SCALE: 3/16" = 1'-0" DATE: 01/12/26



