



FRONT ELEVATION


BARNABAS COURT

VALCOR — COLCHESTER, VT

REV.
02/23/26
04/15/26



1037 HINESBURG ROAD / SUITE A / S. BURLINGTON, VT 05403
SCALE: 3/16" = 1'-0" DATE: 01/26/26

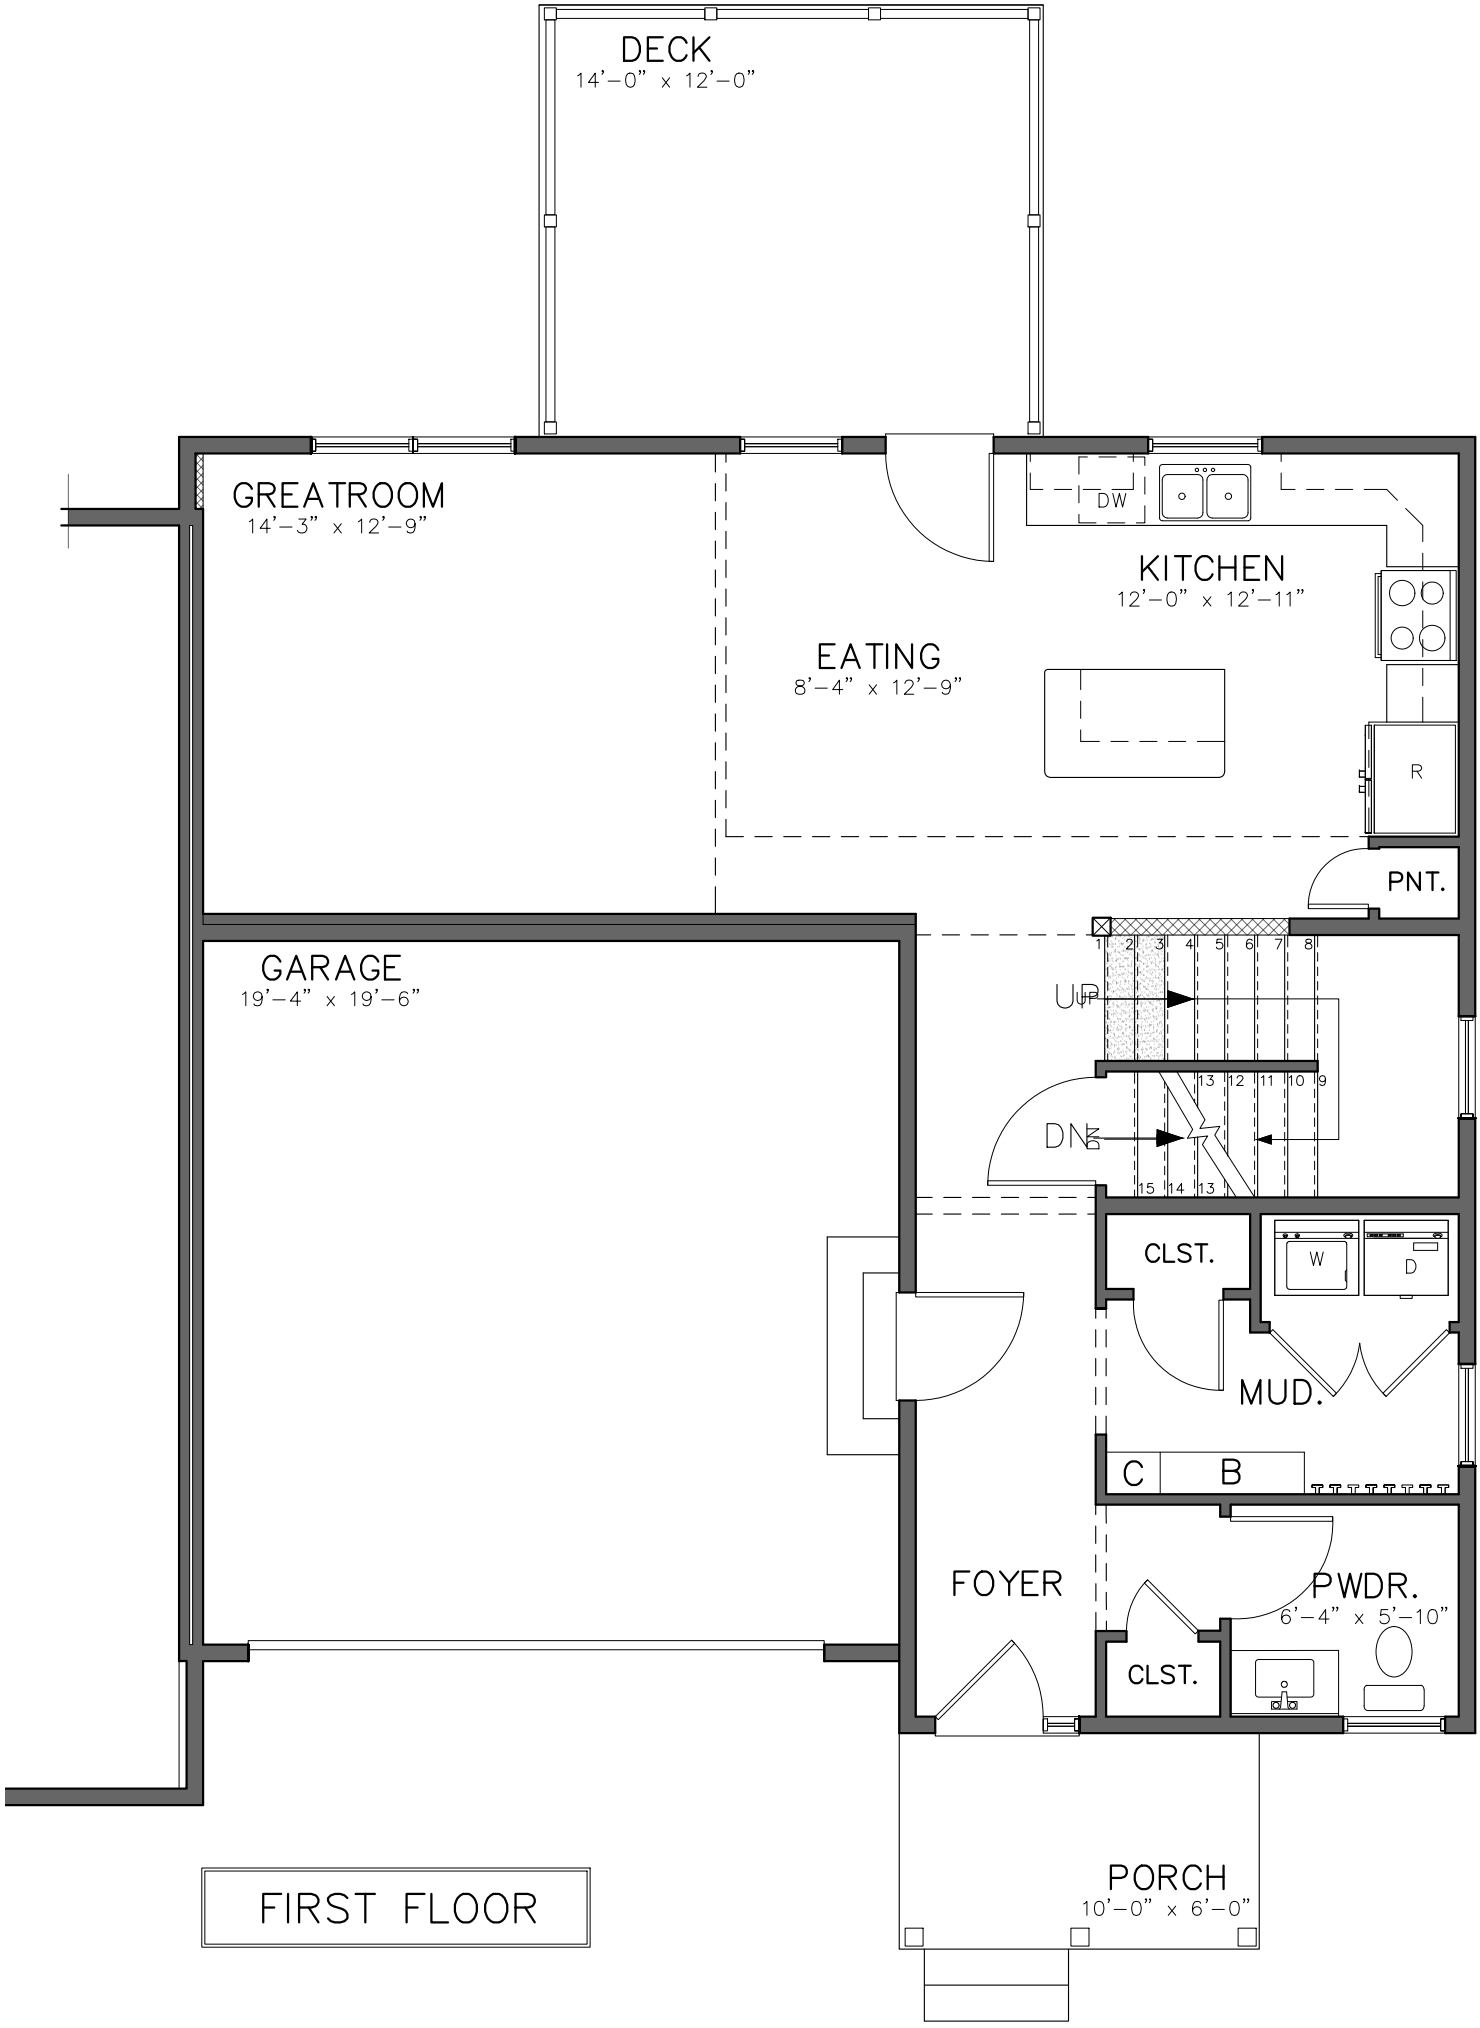

FIRST FLOOR

BARNABAS COURT

VALCOR — COLCHESTER, VT


REV.	
02/23/26	
04/15/26	
07/28/26	



STERLING
HOMES

1037 HINESBURG ROAD / SUITE A / S. BURLINGTON, VT 05403
SCALE: 3/16" = 1'-0" DATE: 01/26/26


2/8

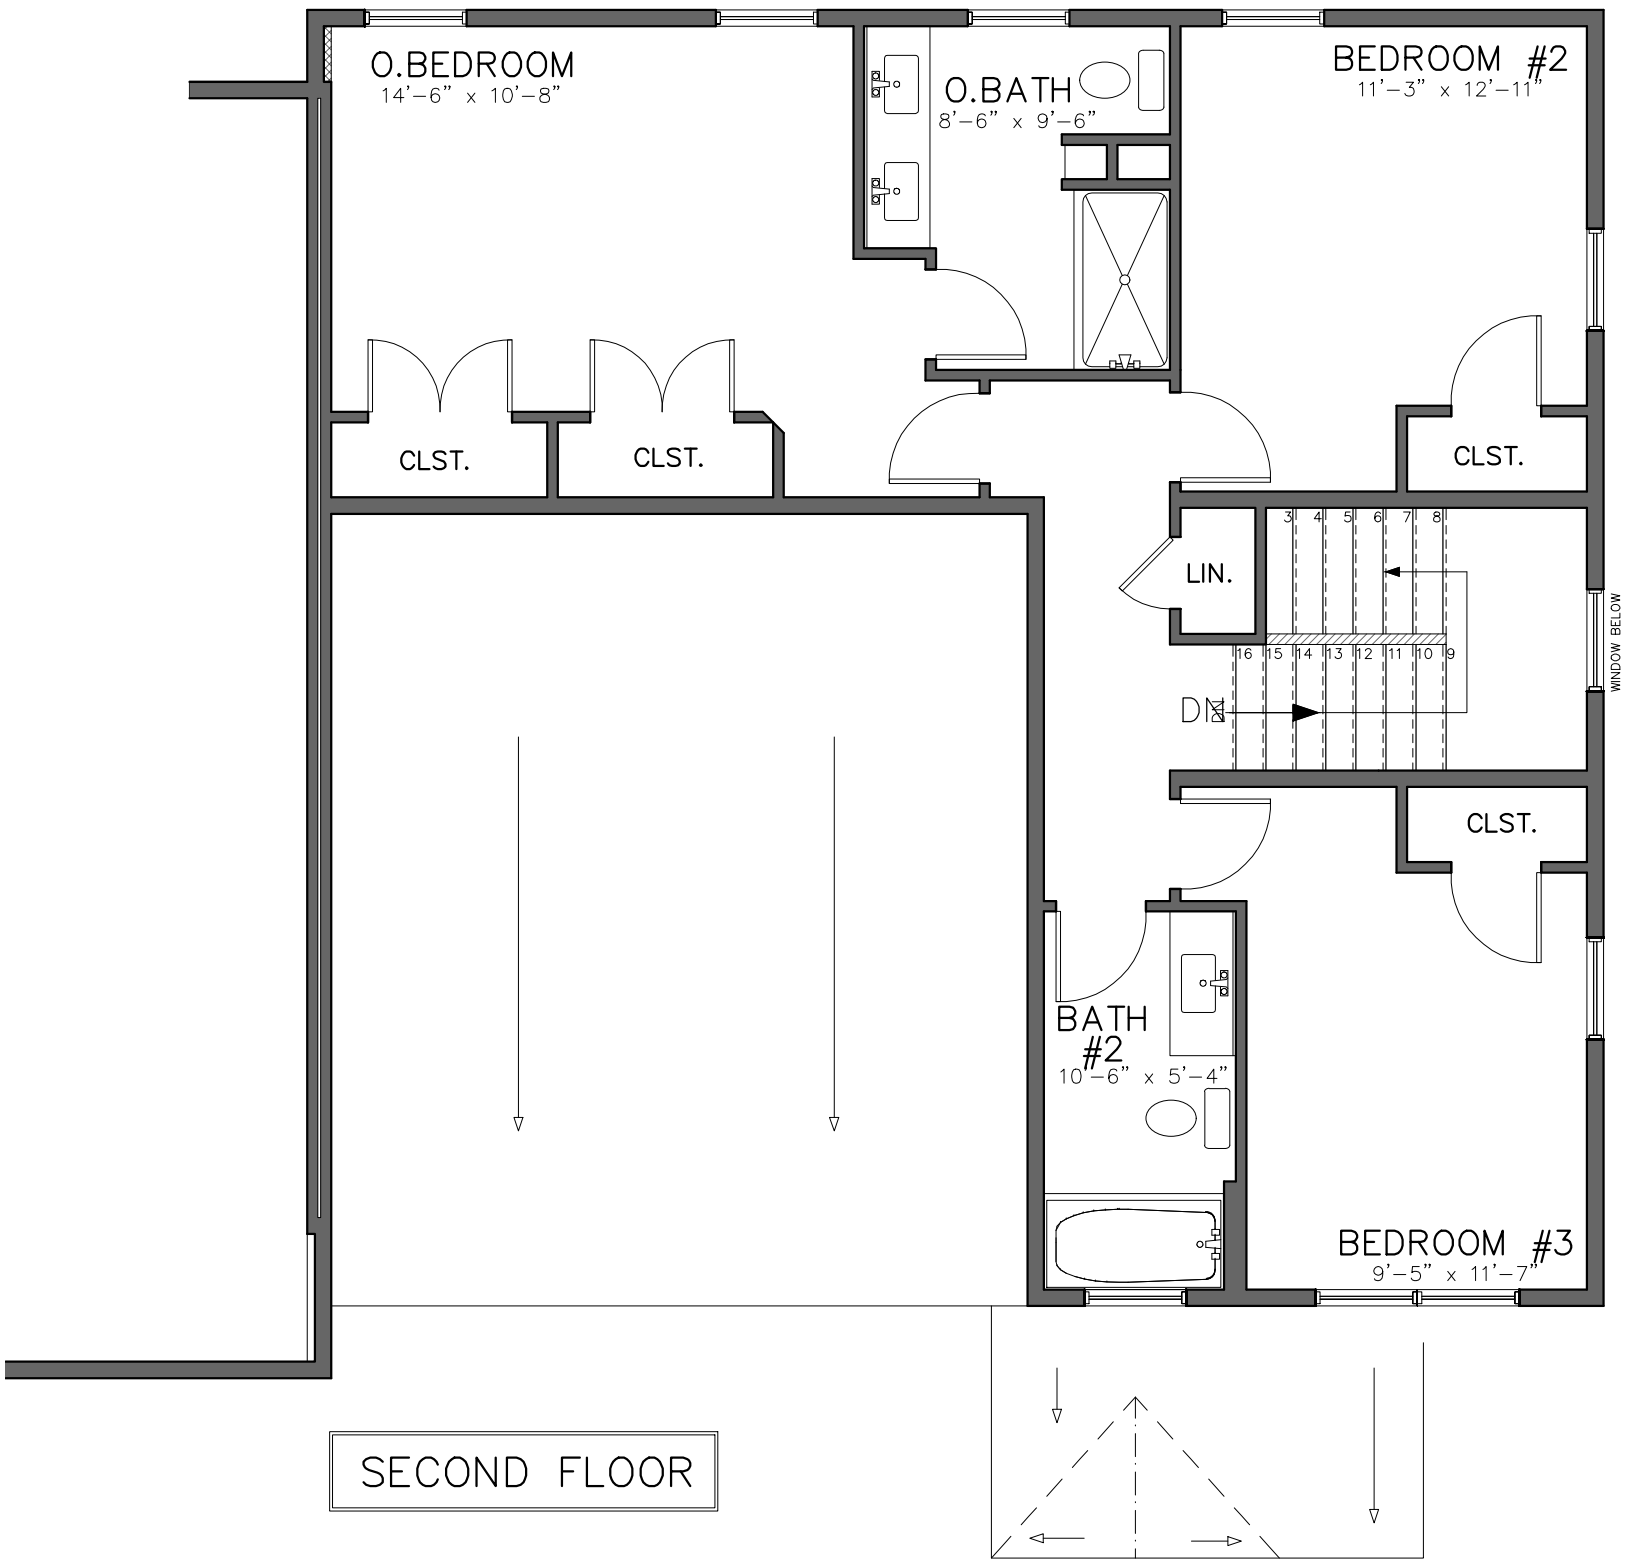

SECOND FLOOR

BARNABAS COURT	
VALCOR — COLCHESTER, VT	
REV.	 STERLING HOMES 1037 HINESBURG ROAD / SUITE A / S. BURLINGTON, VT 05403 SCALE: 3/16" = 1'-0" DATE: 01/26/26
02/23/26	
04/15/26	
	3/8



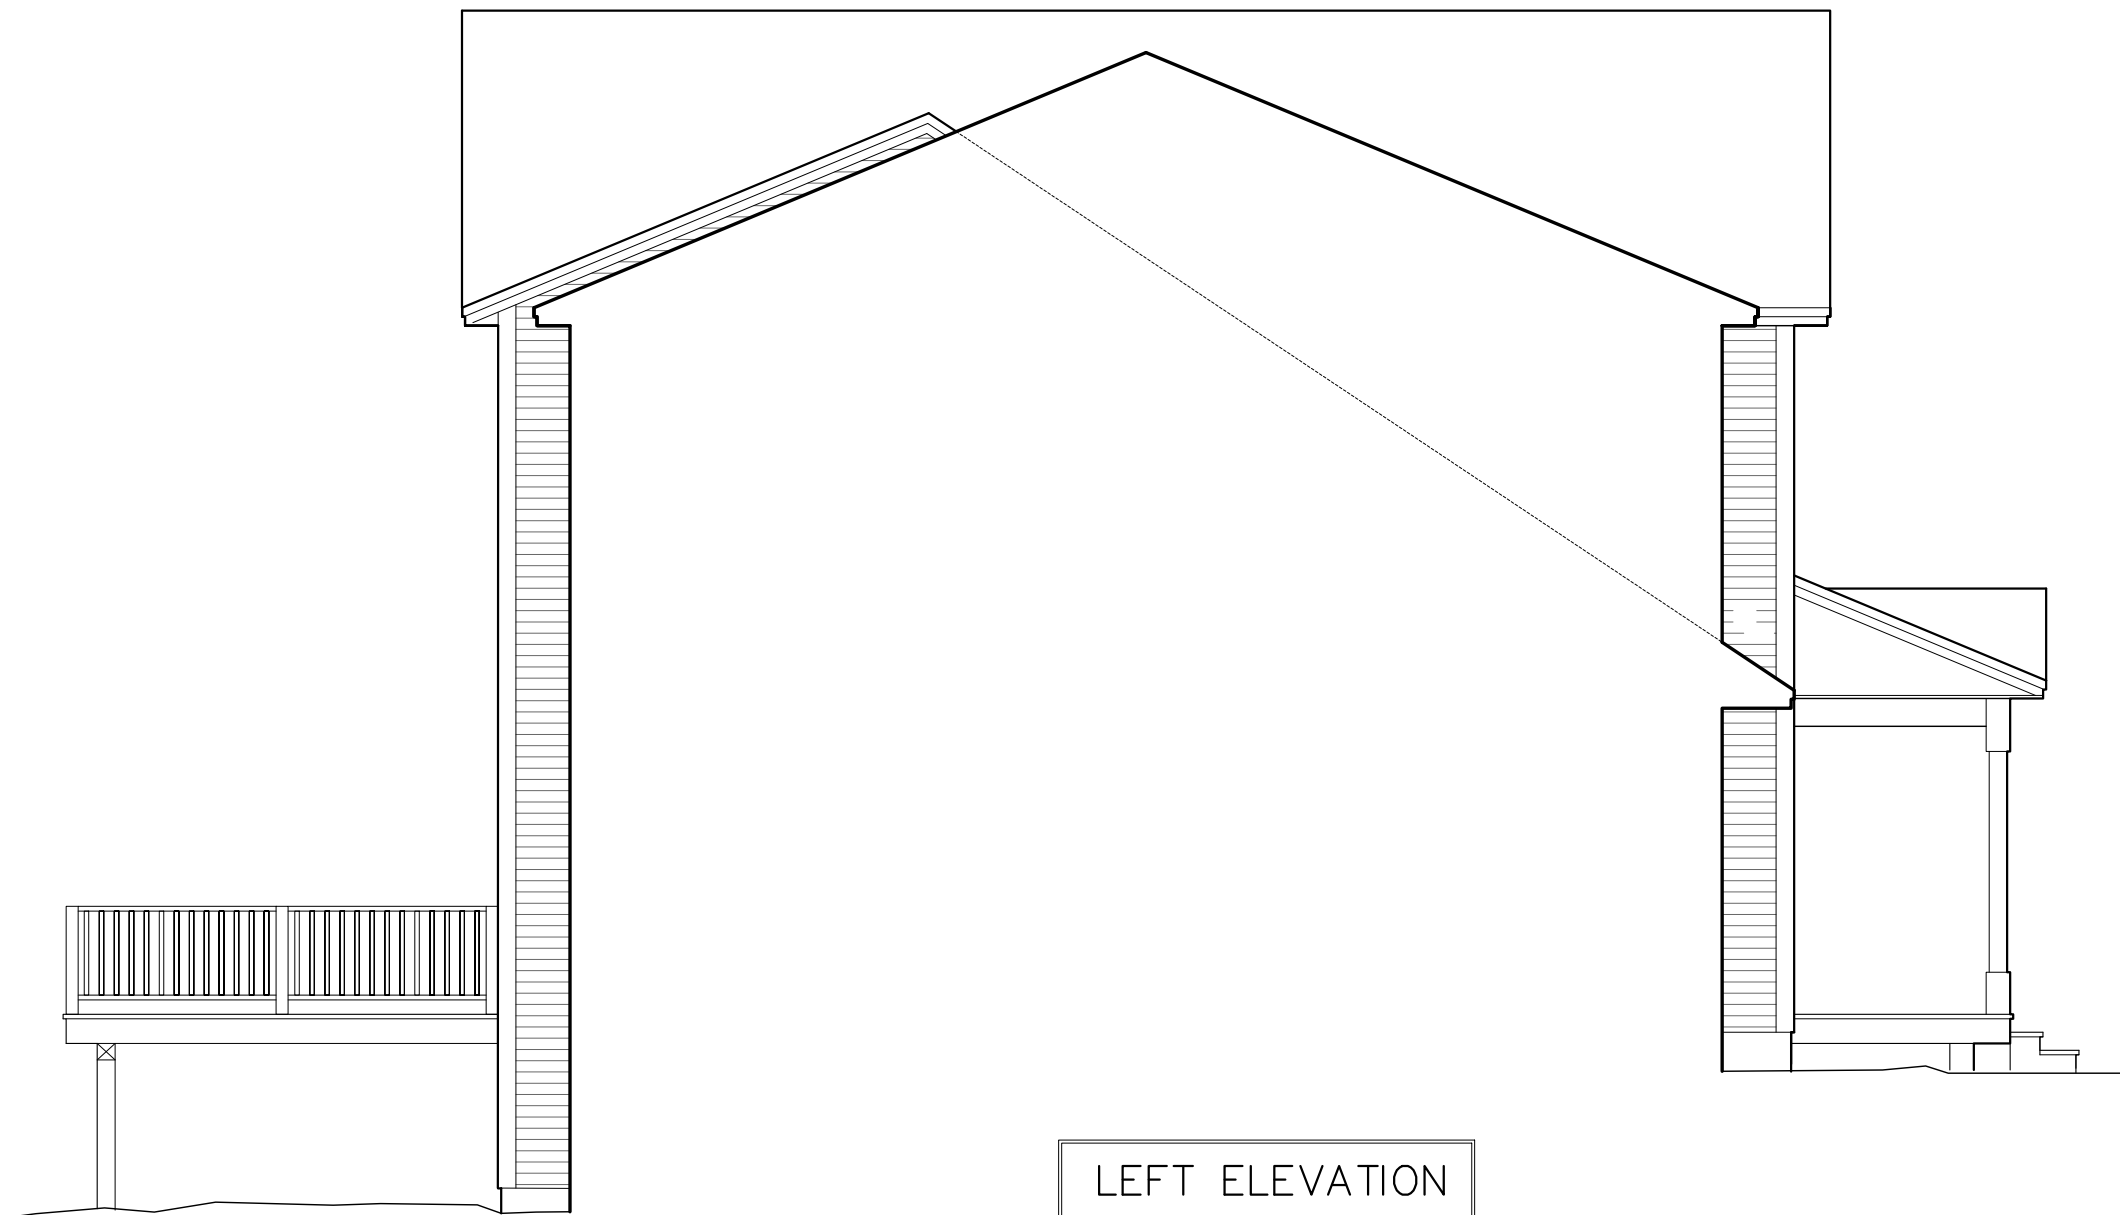

LEFT ELEVATION

BARNABAS COURT	
VALCOR — COLCHESTER, VT	
REV.	
02/23/26	
04/15/26	
	1037 HINESBURG ROAD / SUITE A / S. BURLINGTON, VT 05403
	SCALE: 3/16" = 1'-0"
	DATE: 01/26/26
	7/8



REAR ELEVATION

BARNABAS COURT	
VALCOR – COLCHESTER, VT	
REV.	 STERLING HOMES 1037 HINESBURG ROAD / SUITE A / S. BURLINGTON, VT 05403 SCALE: 3/16" = 1'-0" DATE: 01/26/26
02/23/26	
04/15/26	
	8



RIGHT ELEVATION

BARNABAS COURT	
VALCOR — COLCHESTER, VT	
REV.	 STERLING HOMES 1037 HINESBURG ROAD / SUITE A / S. BURLINGTON, VT 05403 SCALE: 3/16" = 1'-0" DATE: 01/26/26
02/23/26	
04/15/26	
	6/8