



FRONT ELEVATION


BARNABAS COURT

AIKEN — COLCHESTER, VT

REV.  
01/20/26  
04/30/26  
08/18/26




1037 HINESBURG ROAD / SUITE A / S. BURLINGTON, VT 05403  
SCALE: 3/16" = 1'-0" DATE: 01/12/26

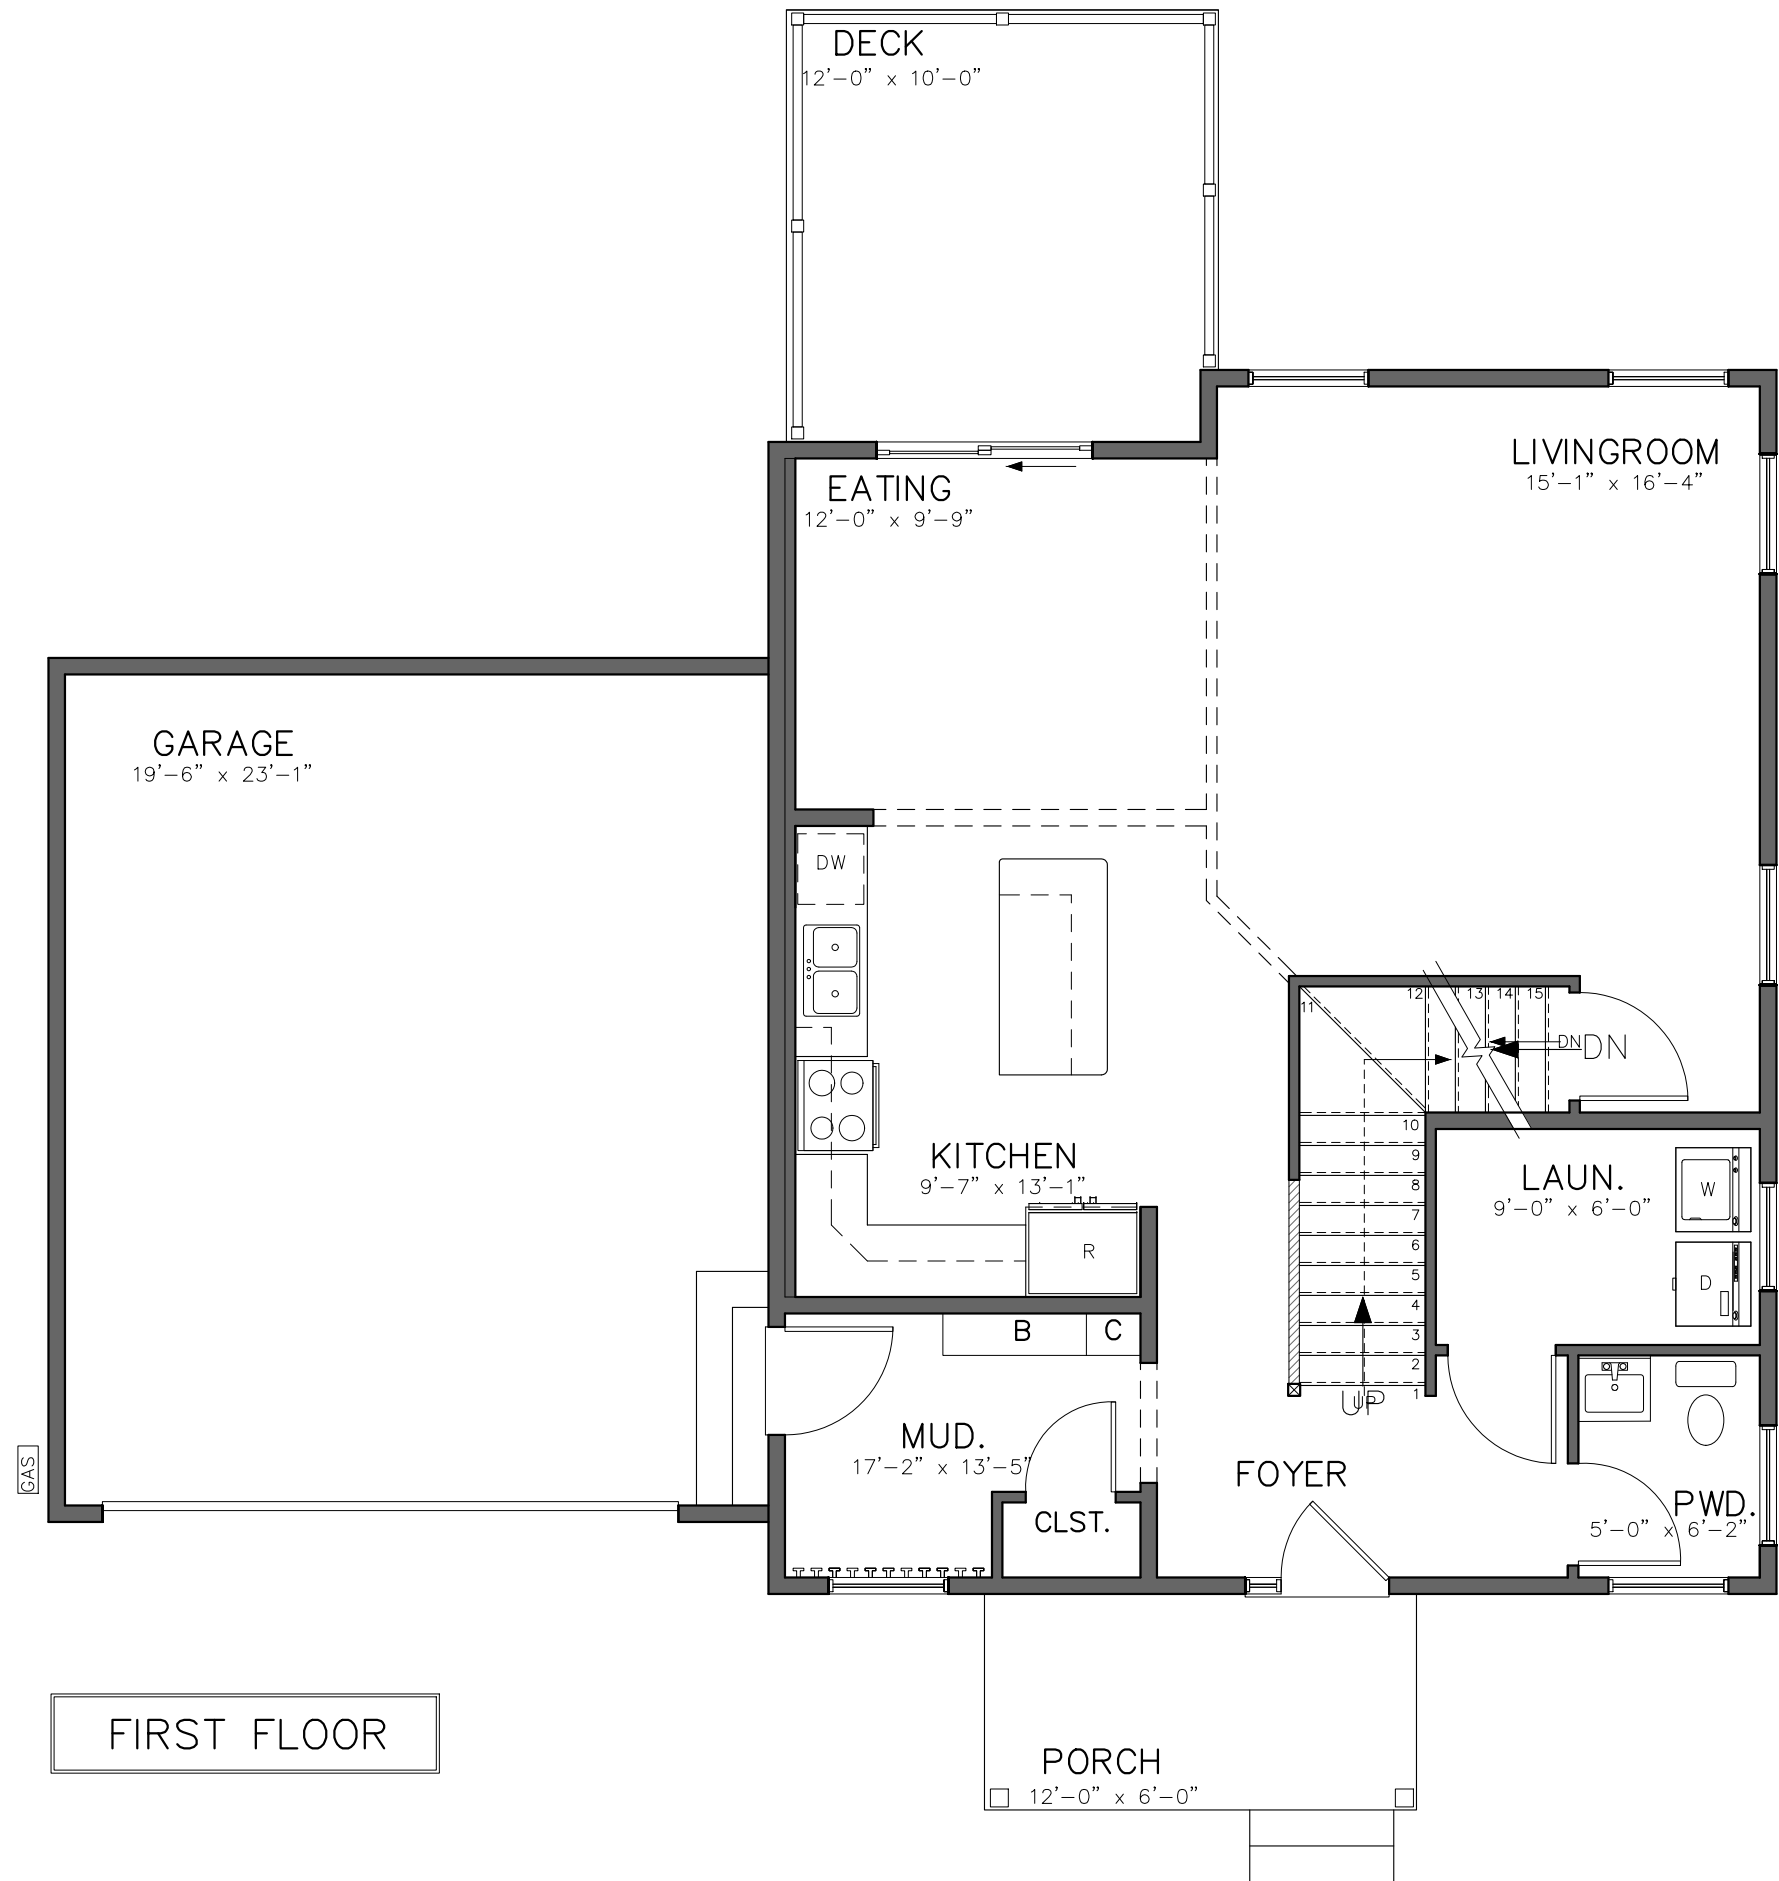

FIRST FLOOR

|                        |   |
|------------------------|---|
| BARNABAS COURT         |   |
| AIKEN — COLCHESTER, VT |   |
| REV.                   | <br><b>STERLING</b><br><b>HOMES</b><br><small>1037 HINESBURG ROAD / SUITE A / S. BURLINGTON, VT 05403</small><br><small>SCALE: 3/16" = 1'-0"      DATE: 01/19/26</small> |
| 01/20/26               |   |
| 04/12/26               |   |
| 08/18/26               |   |
|                        |   |
|                        | 2/8   |



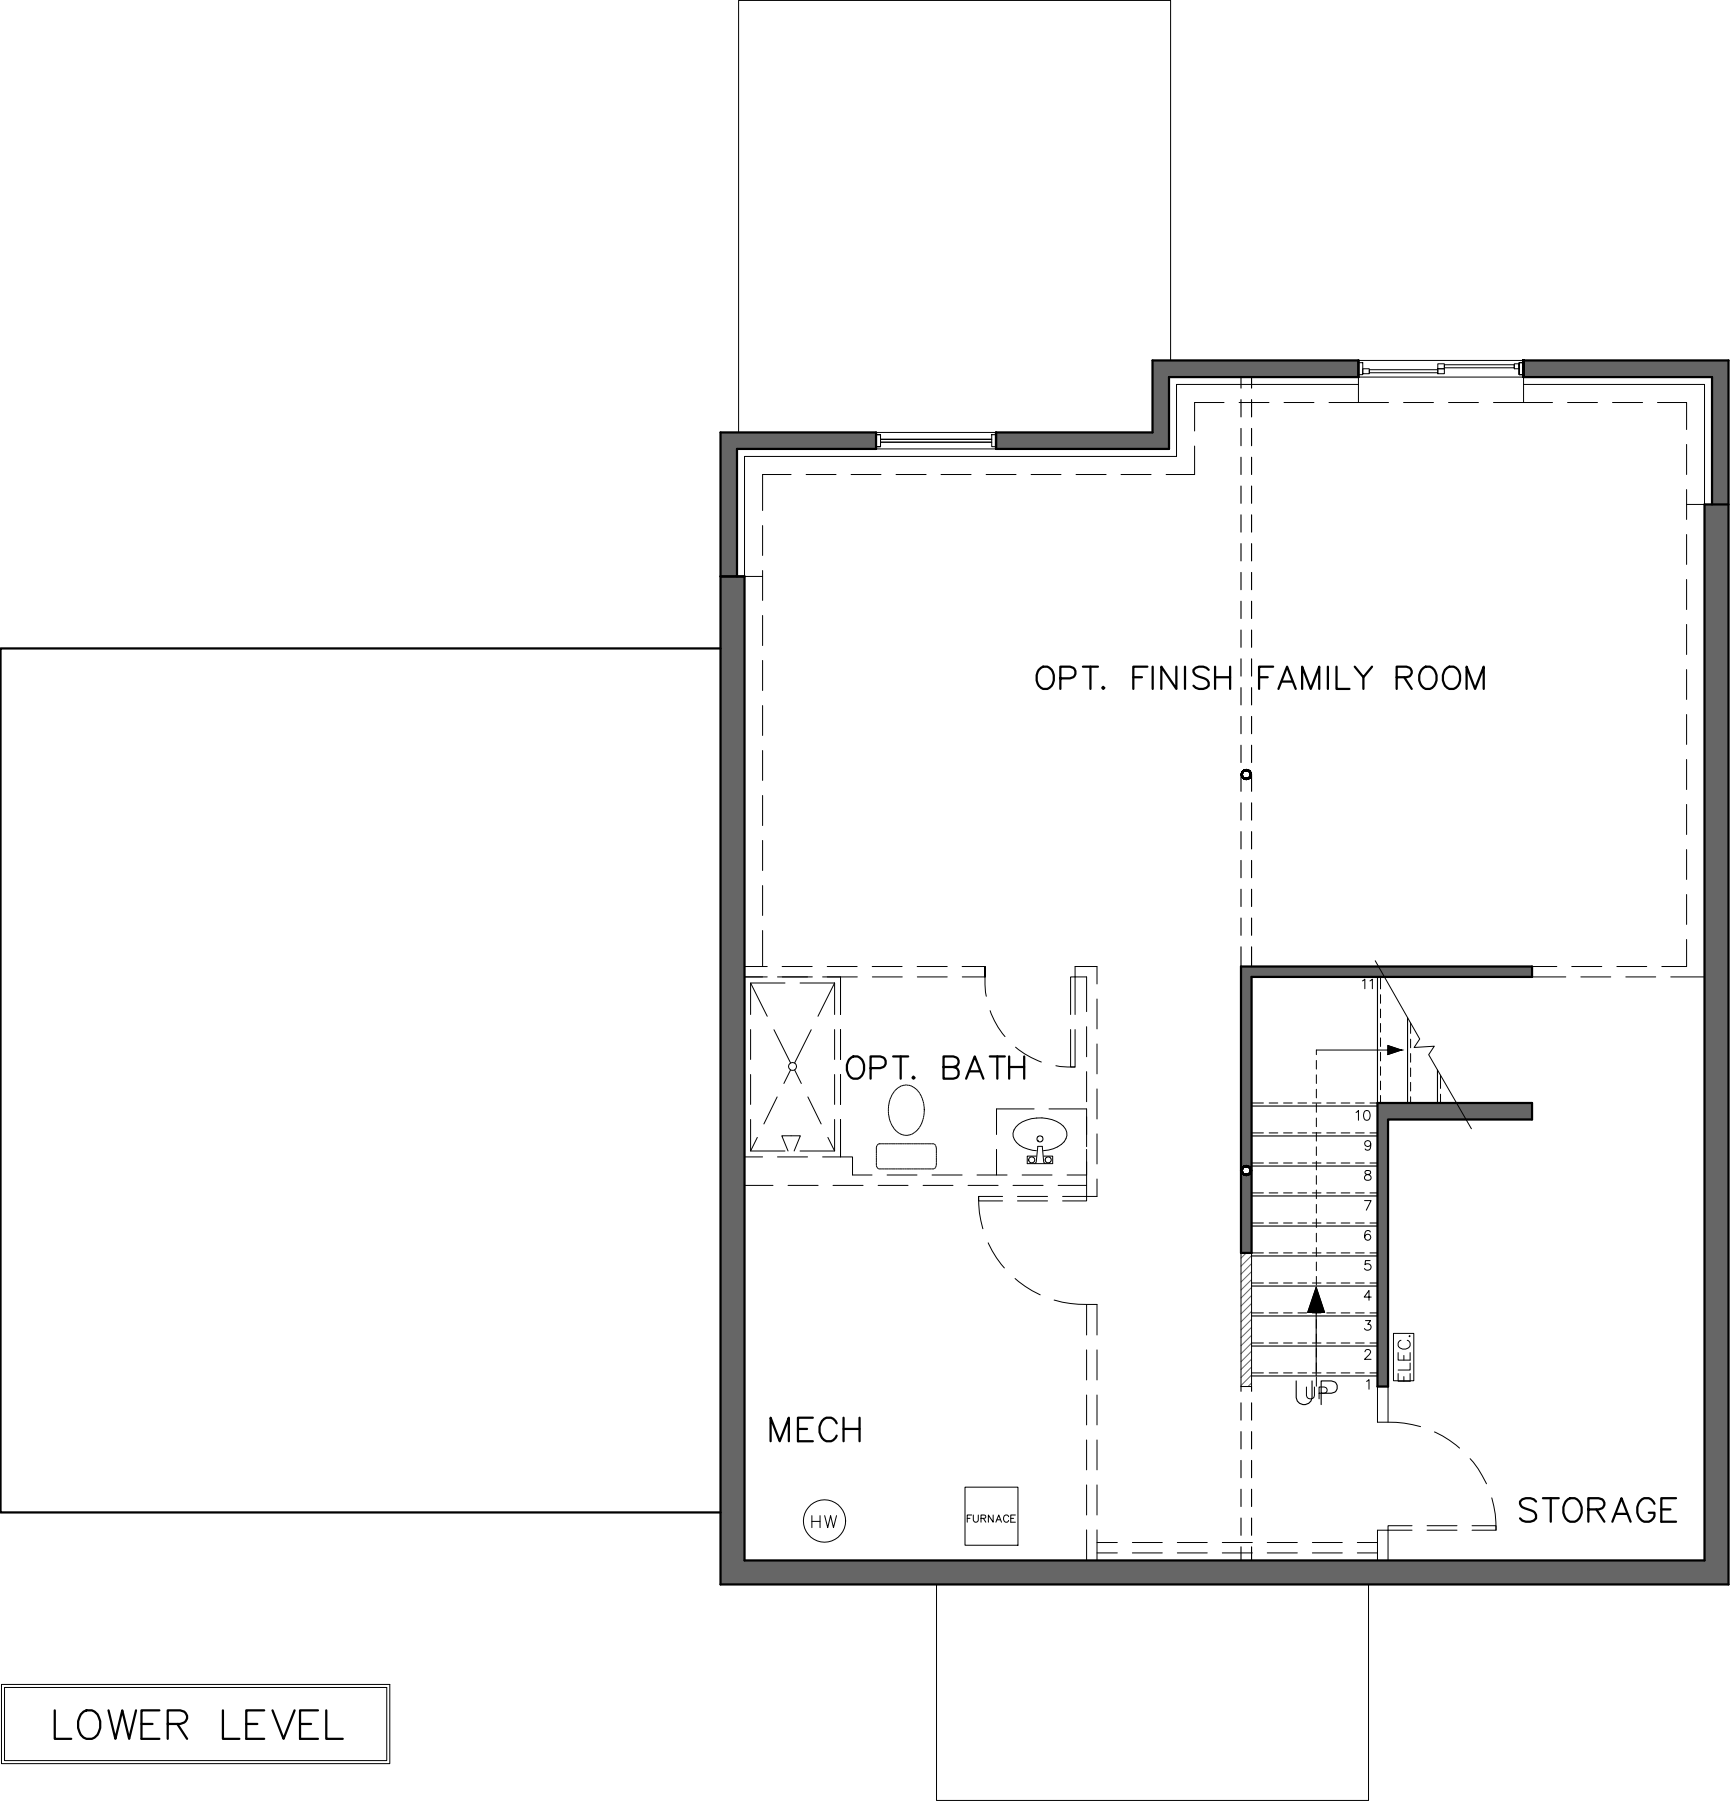

LOWER LEVEL

BARNABAS COURT

AIKEN — COLCHESTER, VT

|          |  |
|----------|--|
| REV.     |  |
| 01/20/26 |  |
| 04/12/26 |  |
| 08/18/26 |  |
|          |  |
|          |  |
|          |  |
|          |  |
|          |  |

**STERLING**  
HOMES

1037 HINESBURG ROAD / SUITE A / S. BURLINGTON, VT 05403  
SCALE: 3/16" = 1'-0"      DATE: 01/19/26

2/8



LEFT ELEVATION

|                        |   |
|------------------------|---|
| BARNABAS COURT         |   |
| AIKEN — COLCHESTER, VT |   |
| REV.                   | <br>1037 HINESBURG ROAD / SUITE A / S. BURLINGTON, VT 05403<br>SCALE: 3/16" = 1'-0"      DATE: 01/12/26 |
| 01/20/26               |   |
| 04/30/26               |   |
| 08/18/26               |   |
|                        |   |
|                        | 7/8   |



REAR ELEVATION

BARNABAS COURT  
AIKEN — COLCHESTER, VT

REV.  
01/20/26  
04/30/26  
08/18/26



1037 HINESBURG ROAD / SUITE A / S. BURLINGTON, VT 05403  
SCALE: 3/16" = 1'-0" DATE: 01/12/26





BARNABAS COURT

AIKEN — COLCHESTER, VT

REV.  
01/20/26  
04/30/26  
08/18/26

  
**STERLING**  
HOMES

1037 HINESBURG ROAD / SUITE A / S. BURLINGTON, VT 05403  
SCALE: 3/16" = 1'-0" DATE: 01/12/26

6/8