



FRONT ELEVATION

BARNABAS COURT


WOLCOTT – COLCHESTER, VT


REV.
01/25/26
01/26/26
04/27/26
08/18/26



1037 HINESBURG ROAD / SUITE A / S. BURLINGTON, VT 05403
SCALE: 3/16" = 1'-0" DATE: 01/12/26



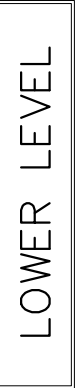

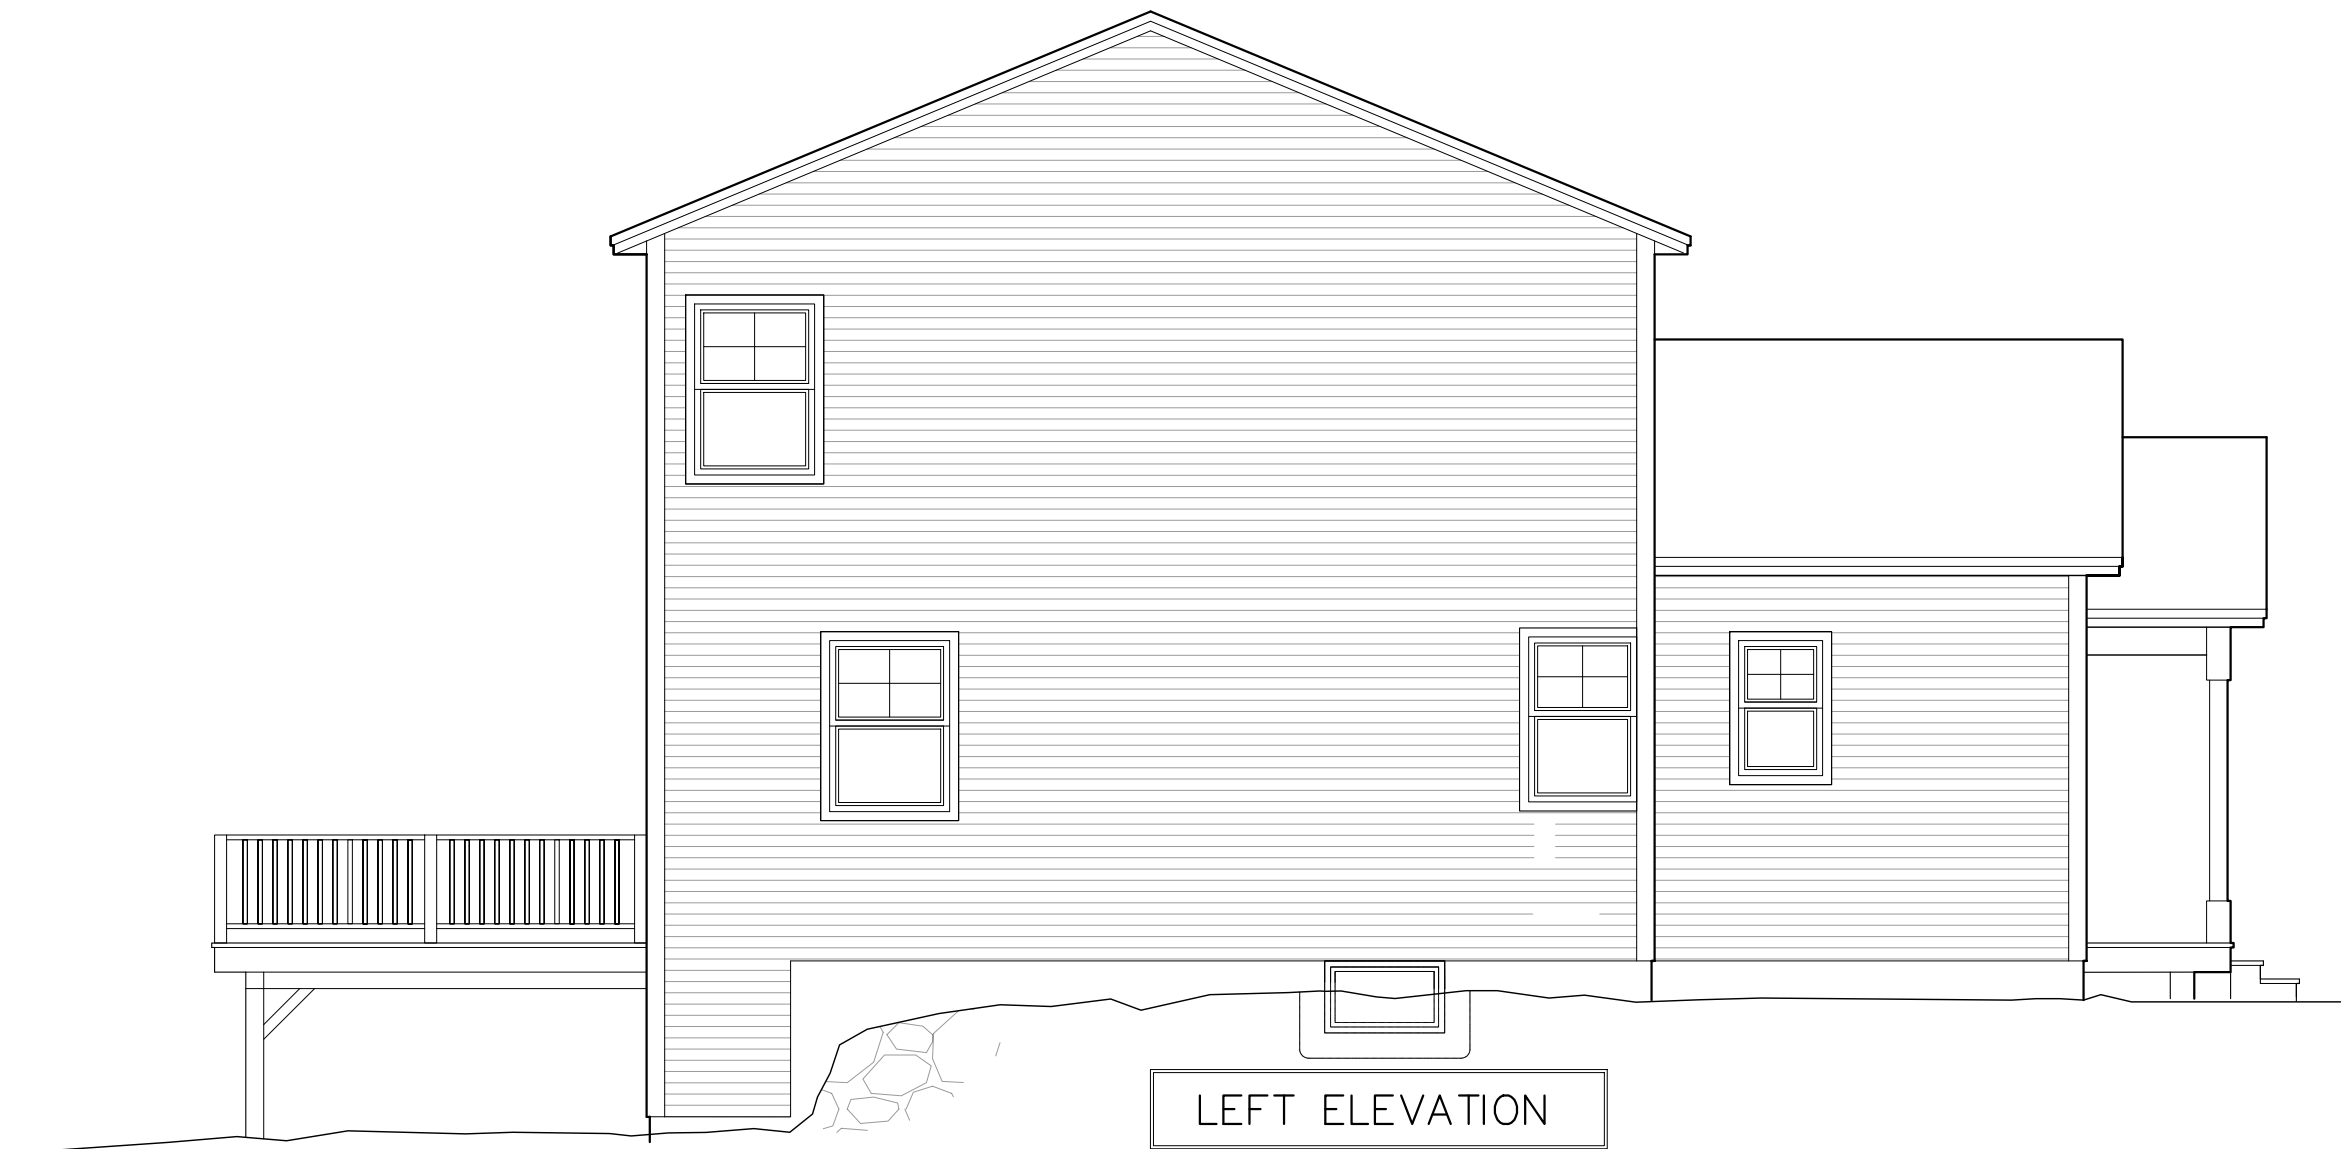


BARNABAS COURT	
WOLCOTT – COLCHESTER, VT	
REV.	
01/25/26	
04/27/26	
08/18/26	
	1037 HINESBURG ROAD / SUITE A / S. BURLINGTON, VT 05403
	SCALE: 3/16" = 1'-0"
	DATE: 01/12/26
	7/8



REAR ELEVATION

BARNABAS COURT	
WOLCOTT – COLCHESTER, VT	
REV.	 STERLING HOMES 1037 HINESBURG ROAD / SUITE A / S. BURLINGTON, VT 05403 SCALE: 3/16" = 1'-0" DATE: 01/12/26
01/25/26	
04/27/26	
08/18/26	
	8

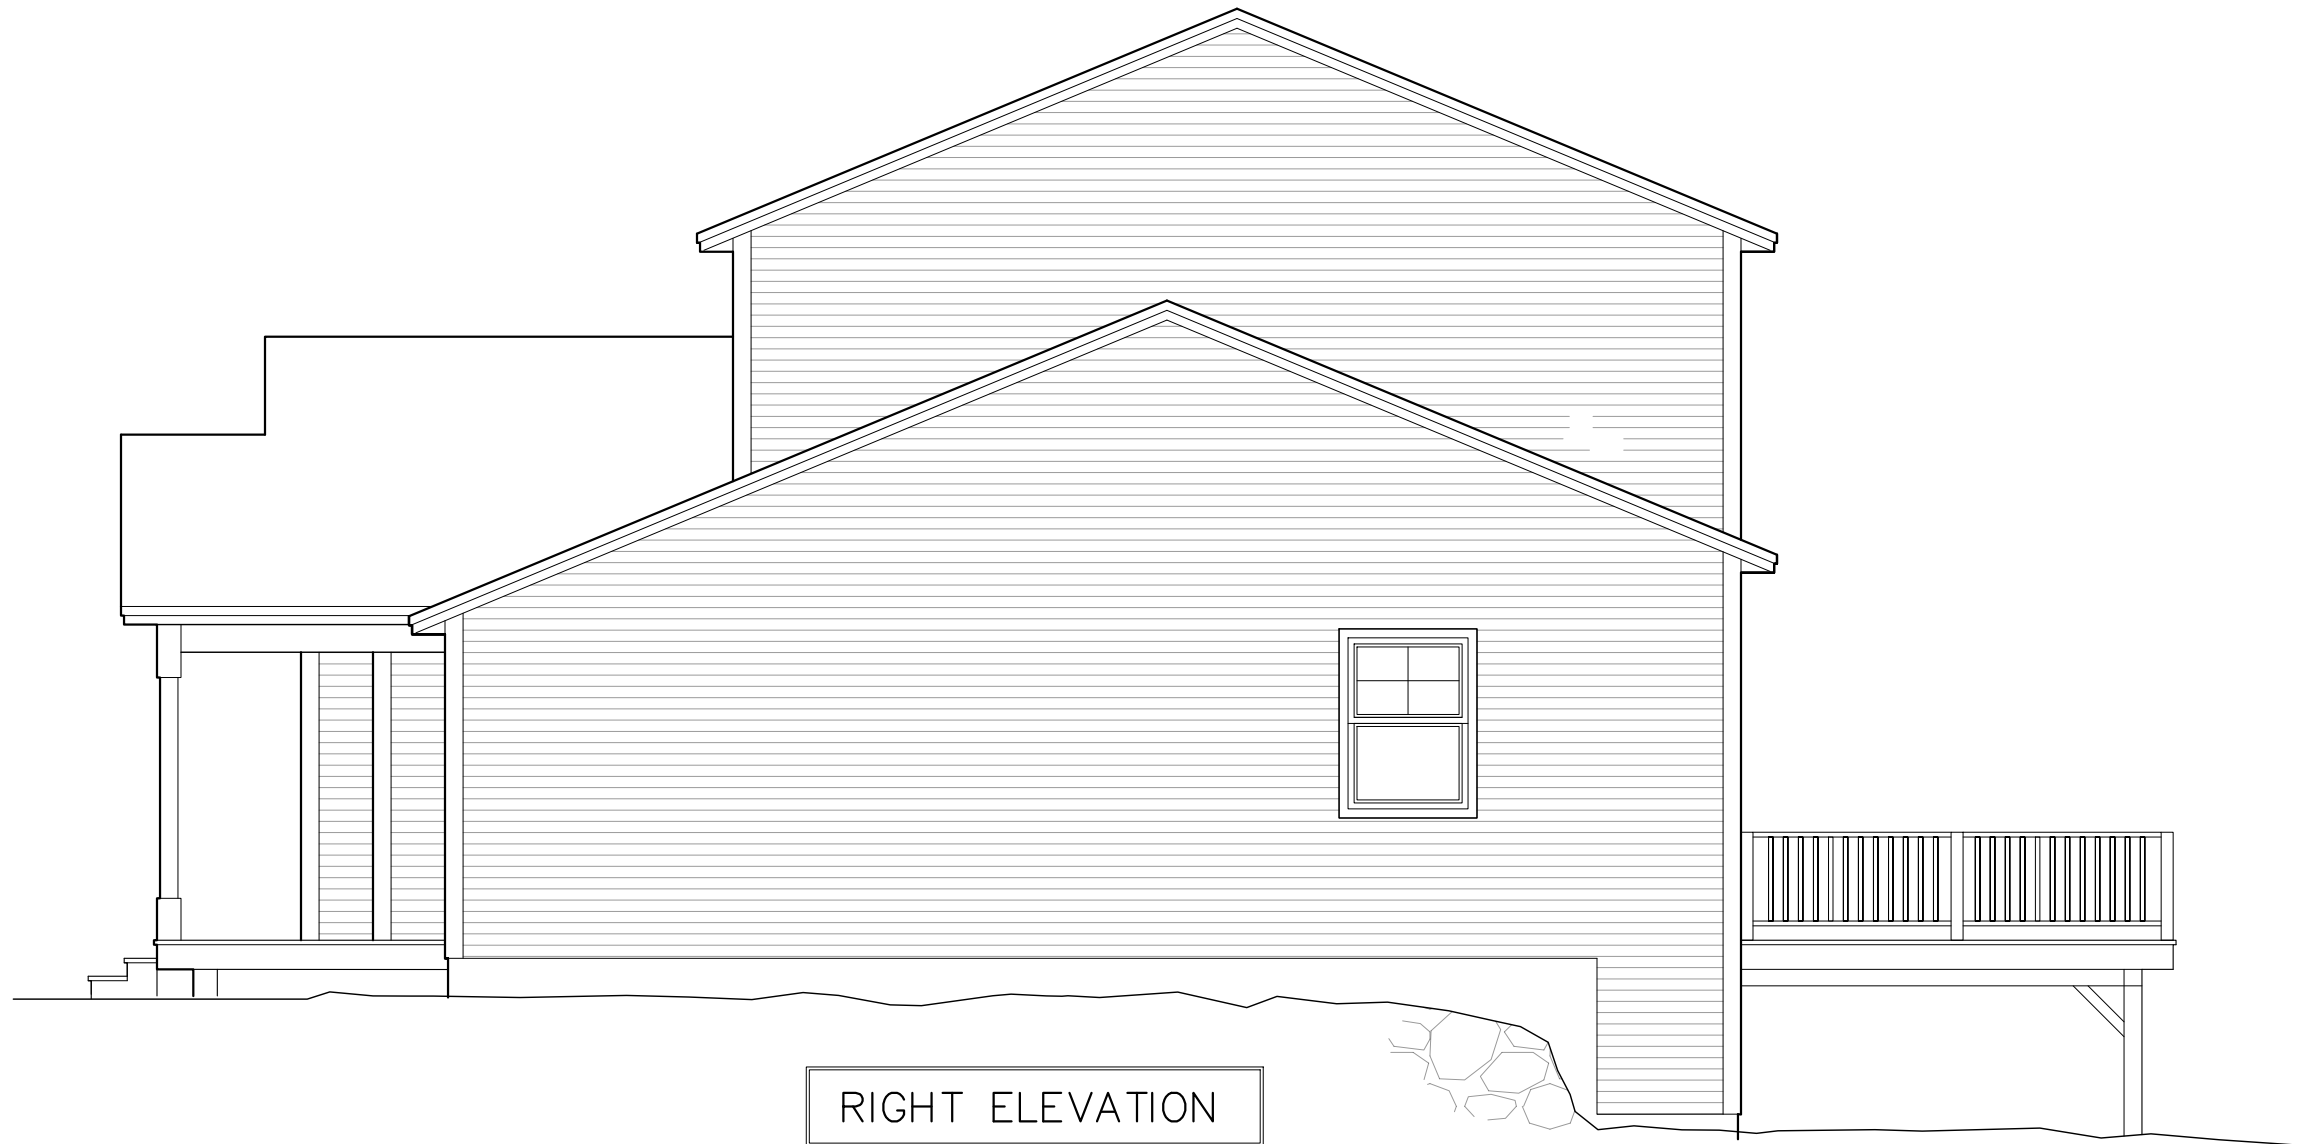

RIGHT ELEVATION

BARNABAS COURT	
WOLCOTT – COLCHESTER, VT	
REV.	 STERLING HOMES 1037 HINESBURG ROAD / SUITE A / S. BURLINGTON, VT 05403 SCALE: 3/16" = 1'-0" DATE: 01/12/26
01/25/26	
04/27/26	
08/18/26	
	6
	8