

FRONT ELEVATION
SCALE: 1/8" = 1'-0"



SV-14 COMBO
ELEVATIONS

Phone: 802-861-7600

Burlington, Vermont

Disclaimer: The floor plan shown is representative and not drawn to scale. Square footage calculations are approximate and do not include porches and garages. These plans are subject to revision without notice.


WWW.SOUTHVILLAGE.COM

REV	
01	1/13/12
02	1/17/12



SCALE: PER DRAWINGS

DATE: 12/12/11

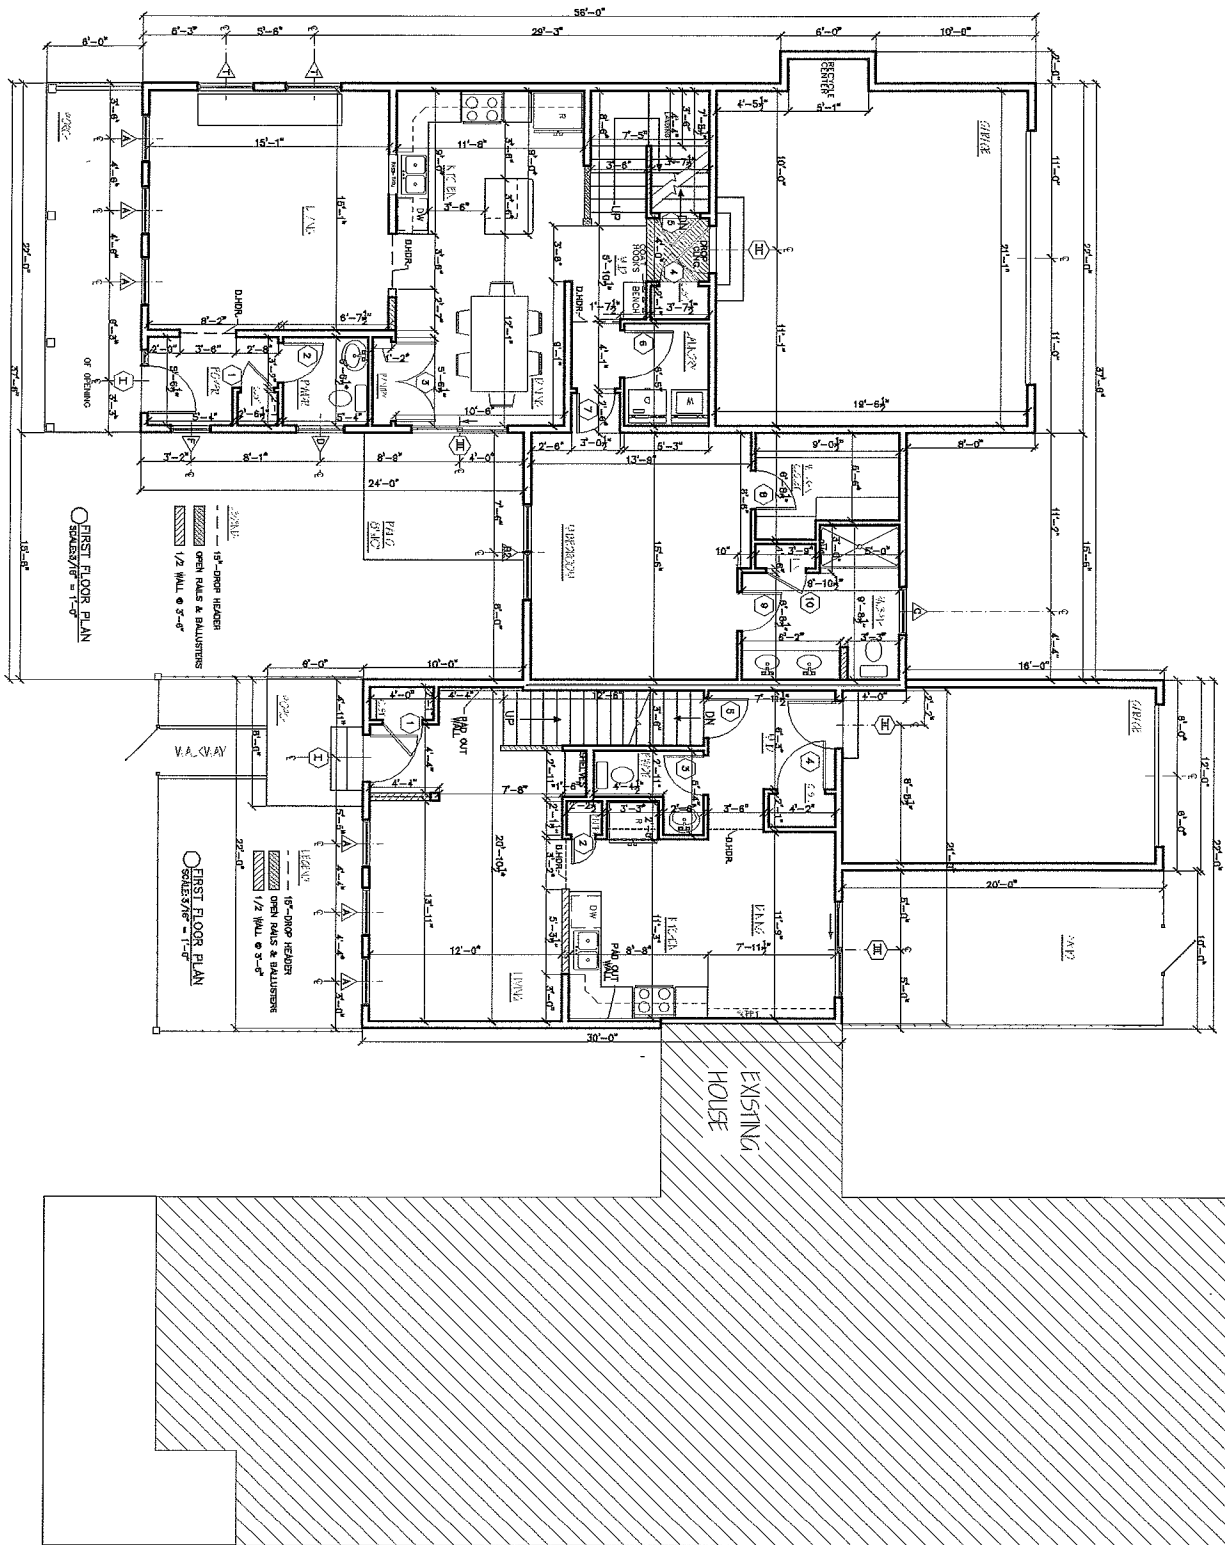

SV-14 COMBO
FLOORPLANS

Phone: 802-861-7600

Burlington, Vermont

Disclaimer: The floor plan shown is representative and not drawn to scale. Square footage calculations are approximate and do not include garages and porches. These plans are subject to revision without notice.


WWW.SOUTHVILLAGE.COM


 
REV	12/21/11
	01/13/12
	01/17/12






SCALE: PER DRAWINGS

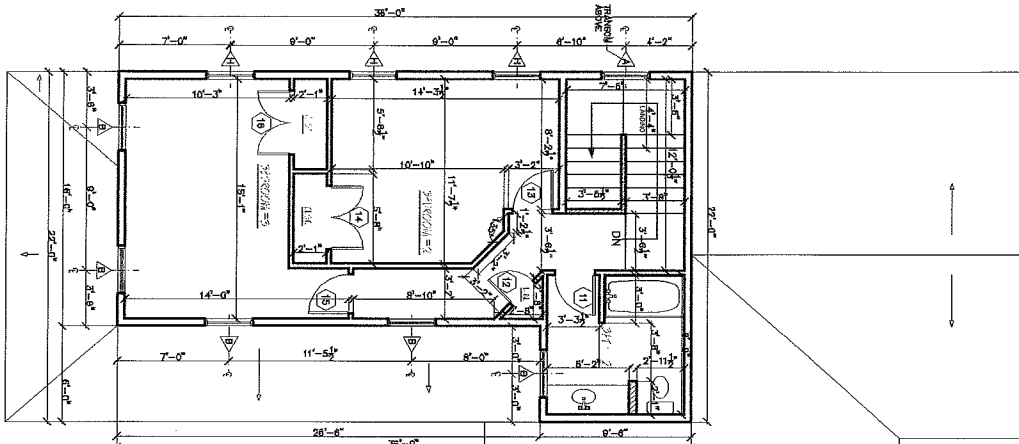
DATE: 12/12/11

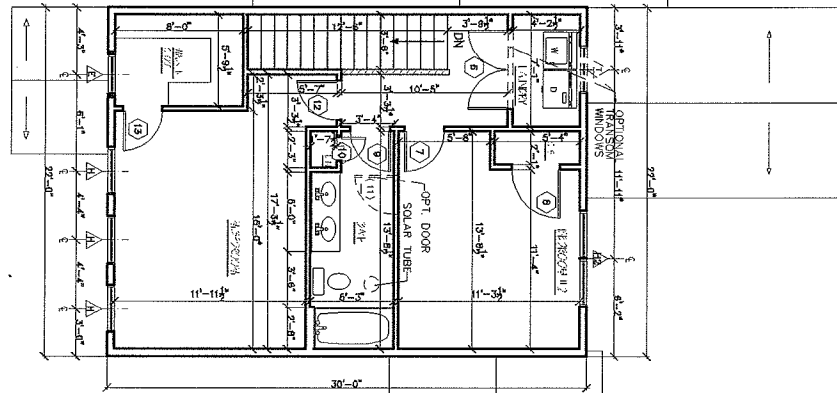

 1/2 WALL • 3'-4"
 SECOND FLOOR PLAN



 1/2 WALL • 3'-4"
 SECOND FLOOR PLAN

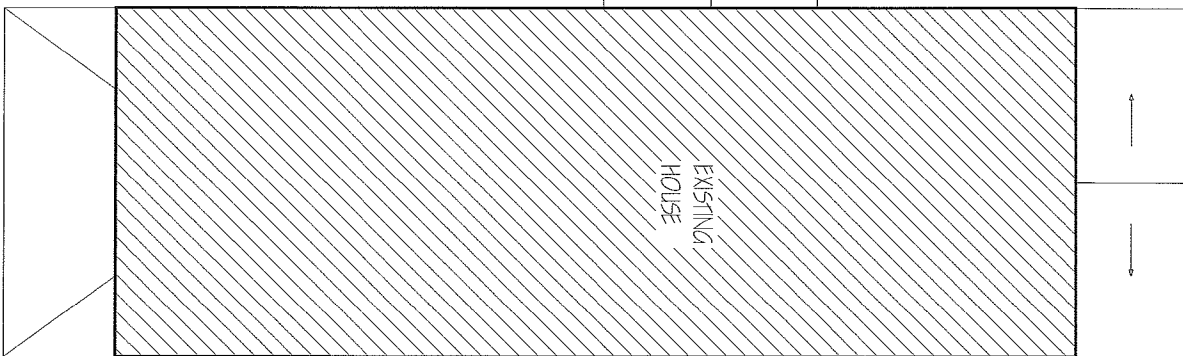

SV-14 COMBO
FLOORPLANS

Phone: 802-861-7600

Burlington, Vermont

Disclaimer: The floor plan shown is representative and not drawn to scale. Square footage calculations are approximate and do not include gangways and porches. These plans are subject to revision without notice.


WWW.SOUTHVILLAGE.COM



RFV
02/21/11
01/13/12
01/17/12




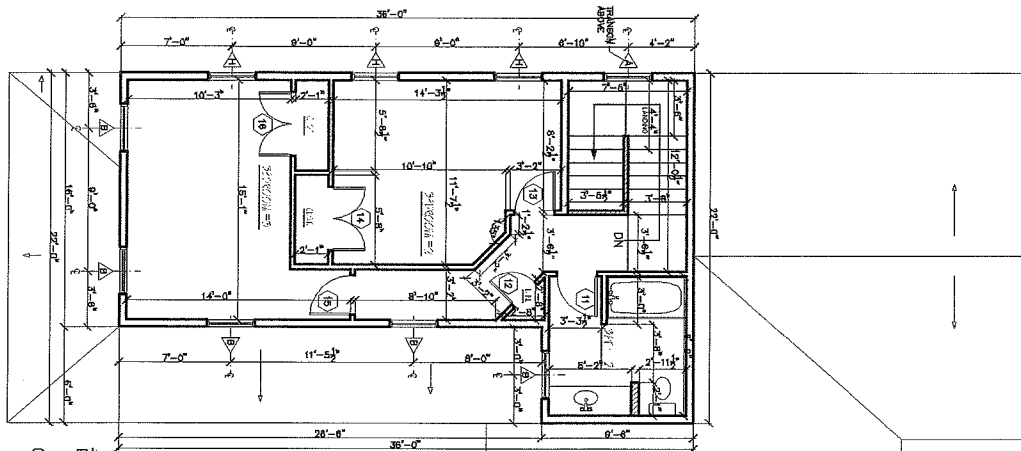

SCALE: PER DRAWINGS


DATE: 12/12/11

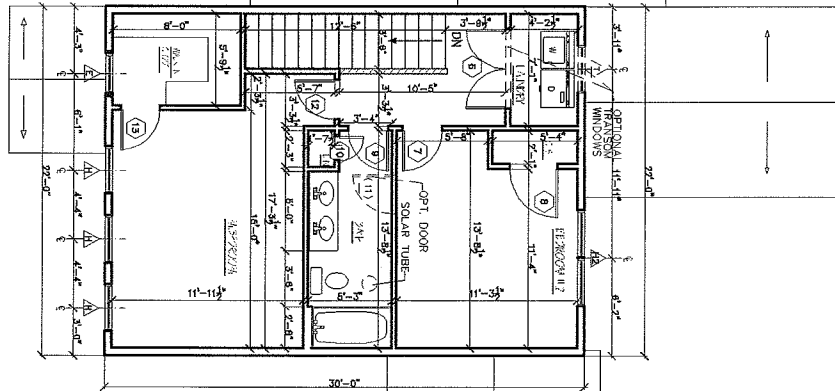

 1/2 WALL @ 3'-4"
 SECOND FLOOR PLAN



 1/2 WALL @ 3'-4"
 SECOND FLOOR PLAN

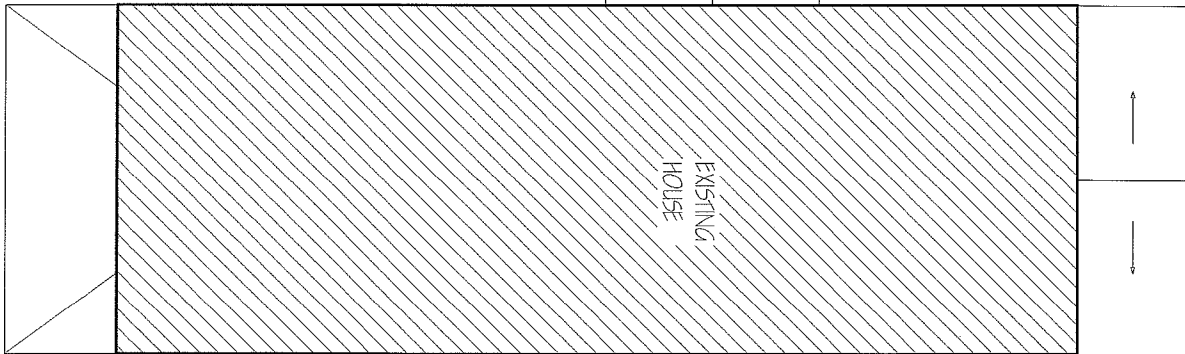

SV-14 COMBO
FLOORPLANS

Phone: 802-861-7600

Burlington, Vermont

Disclaimer: The floor plan shown is representative and not drawn to scale. Square footage calculations are approximate and do not include garages and porches. These plans are subject to revision without notice.


WWW.SOUTHVILLAGE.COM

REV.
 02/21/11
 01/13/12
 01/17/12



SCALE: PER DRAWINGS

DATE: 12/12/11

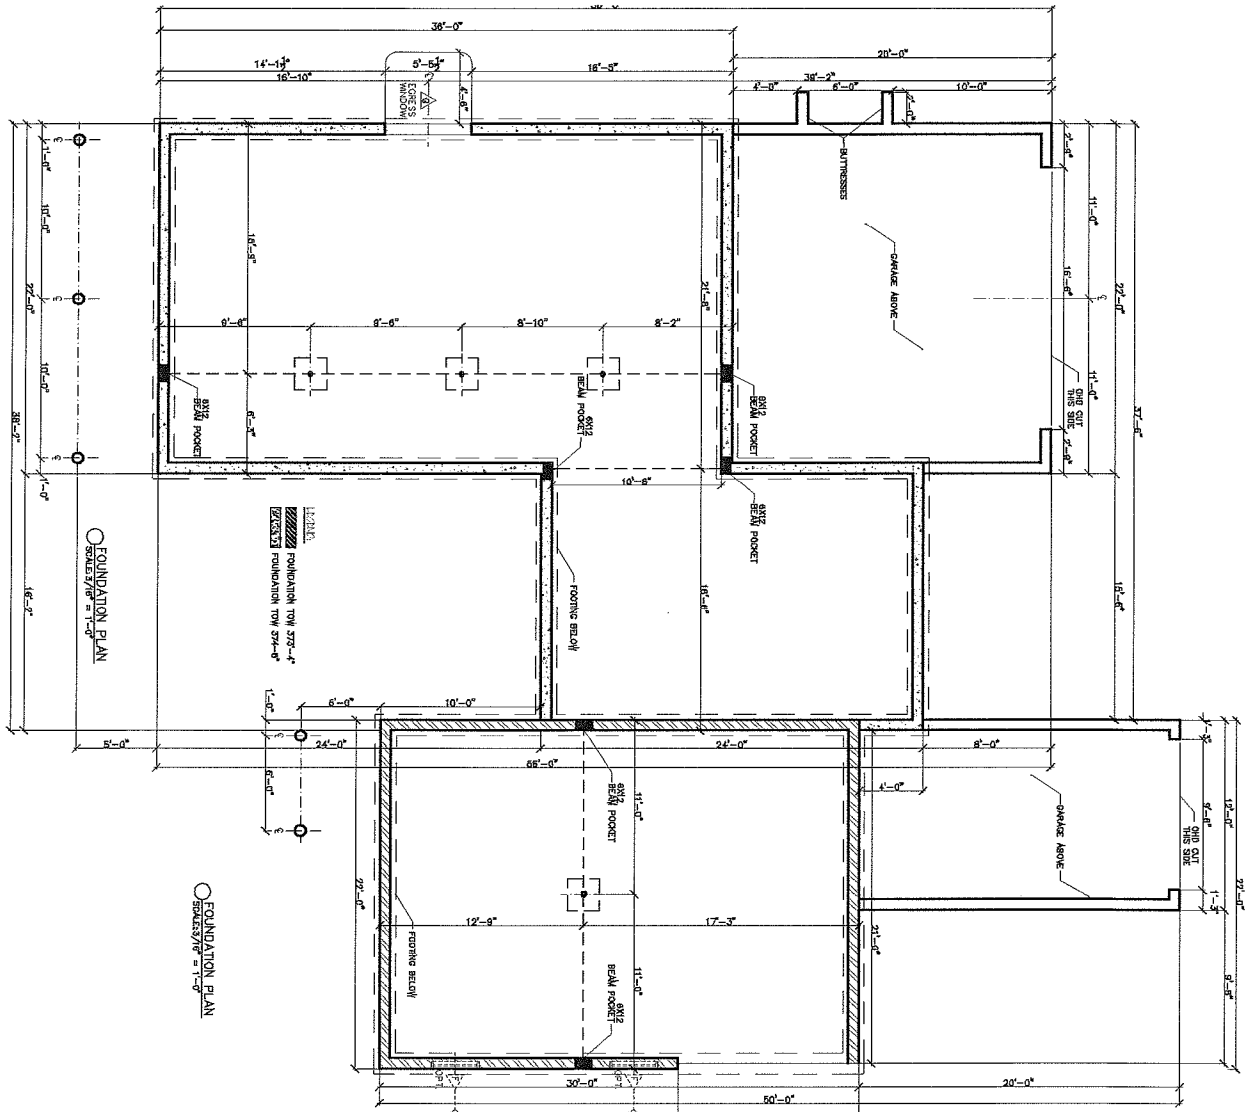

FOUNDATION PLAN

FOUNDATION PLAN

EXISTING HOUSE
TOW = 572



SV-14 COMBO
FLOORPLANS

Phone: 802-861-7600

Burlington, Vermont

Disclaimer: The floor plan shown is representative and not drawn to scale. Square footage calculations are approximate and do not include garages and porches. These plans are subject to revision without notice.

WWW.SOUTHVILLAGE.COM


REV	12/19/11
	12/12/11
	01/13/12



4049 WILLISTON RD, S. BURLINGTON VT 05403

SCALE: PER DRAWINGS

DATE: 12/12/11

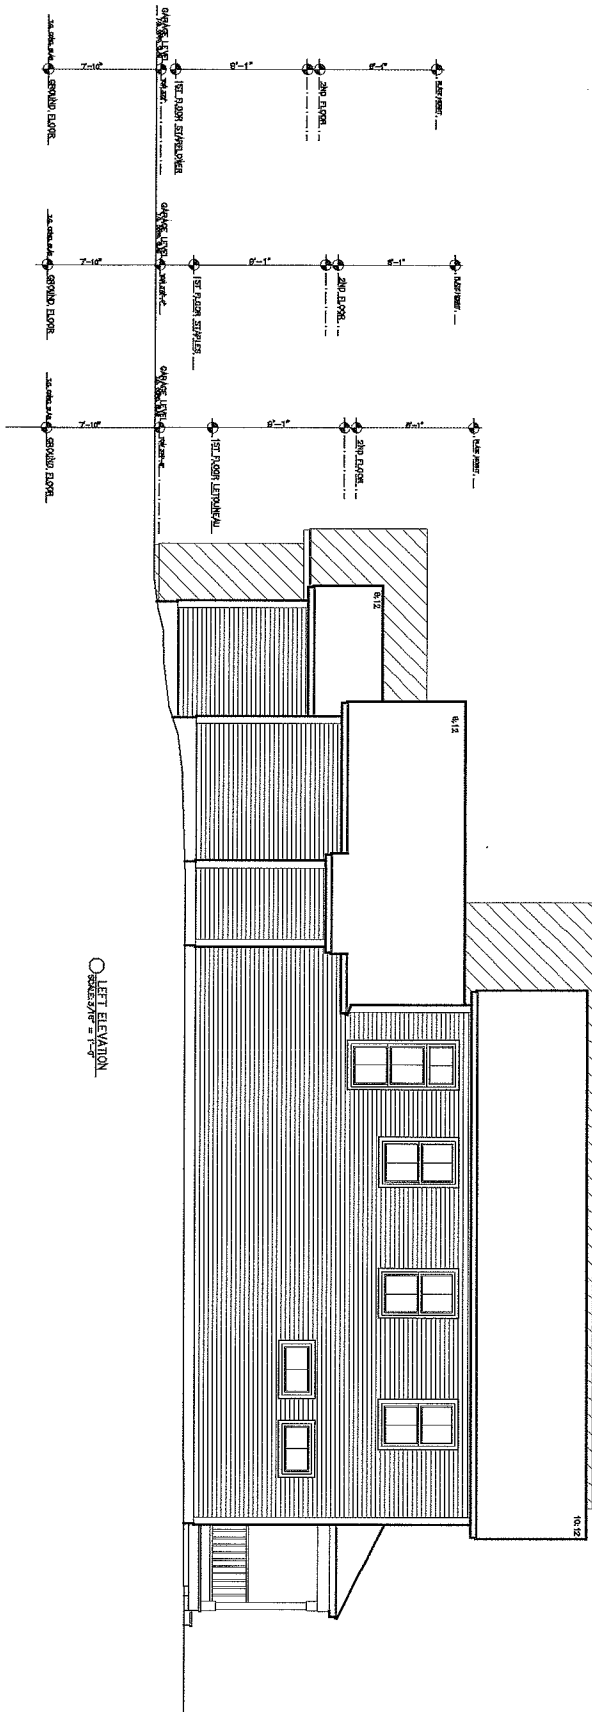

LEFT ELEVATION



SV-14 COMBO
ELEVATIONS

Phone: 802-861-7600

Burlington, Vermont


Disclaimer: The floor plan shown is representative and not drawn to scale. Square footage calculations are approximate and do not include garages and porches. These plans are subject to revision without notice.

WWW.SOUTHVILLAGE.COM

REV	
12/21/11	
01/13/12	
04/17/12	



SCALE: PER DRAWINGS DATE: 12/12/11

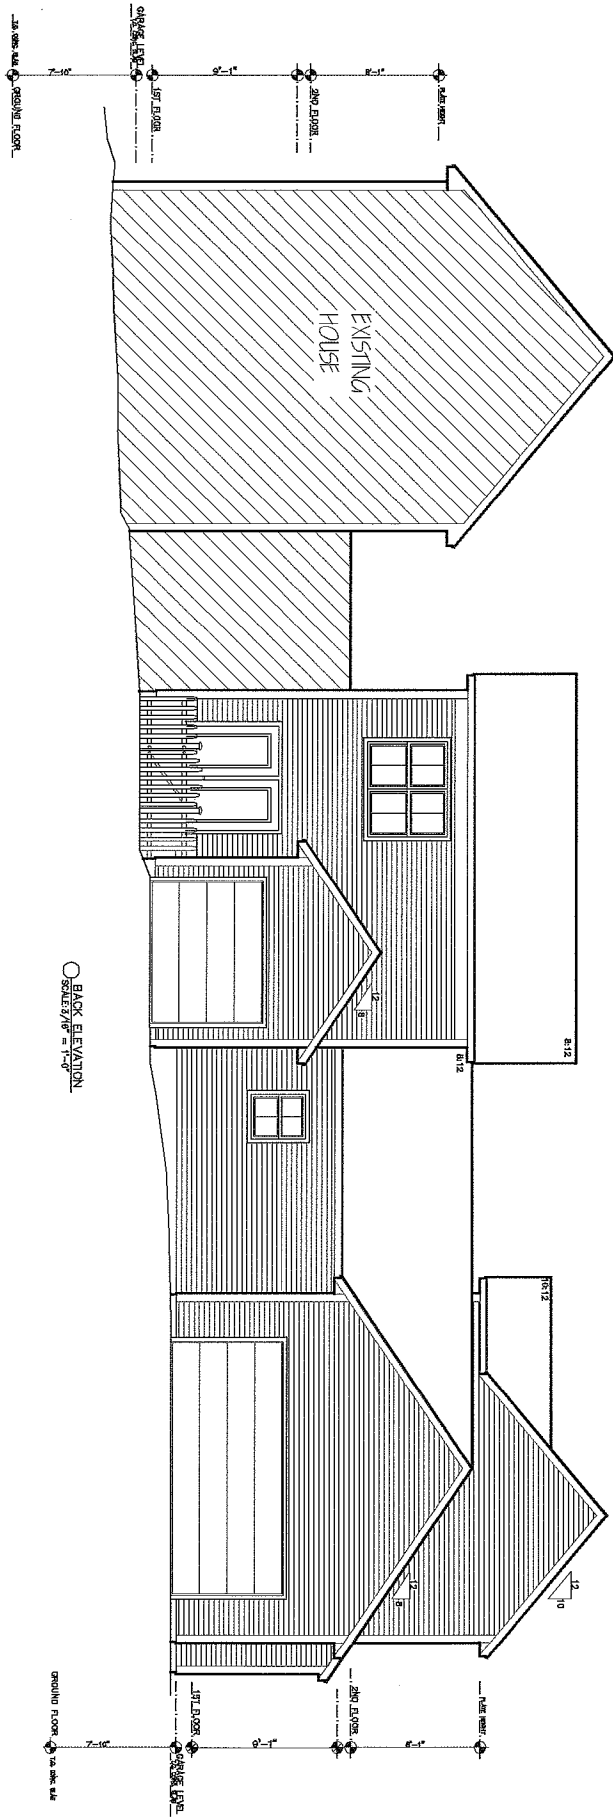

BACK ELEVATION



SV-14 COMBO
ELEVATIONS

Phone: 802-861-7600

Burlington, Vermont

Disclaimer: The floor plan shown is representative and not drawn to scale. Square footage calculations are approximate and do not include garages and porches. These plans are subject to revision without notice.

WWW.SOUTHVILLAGE.COM

REV	01/17/12

