

○ FRONT ELEVATION
SCALE: 3/32" = 1'-0"

2/21/12
1/8" = 1'



WALNUT/MORSE-SWOPE
55 ELEVATIONS

Phone: 802-861-7600

Burlington, Vermont

Disclaimer: The floor plan shown is representative and not drawn to scale. Square footage calculations are approximate and do not include garages and porches. These plans are subject to revision without notice.

WWW.SOUTHVILLAGE.COM


REV: 02/18/12



4849 VILLISTEN RD. S. BURLINGTON VT 05403

SCALE: PER DRAWING

DATE: 02/04/12

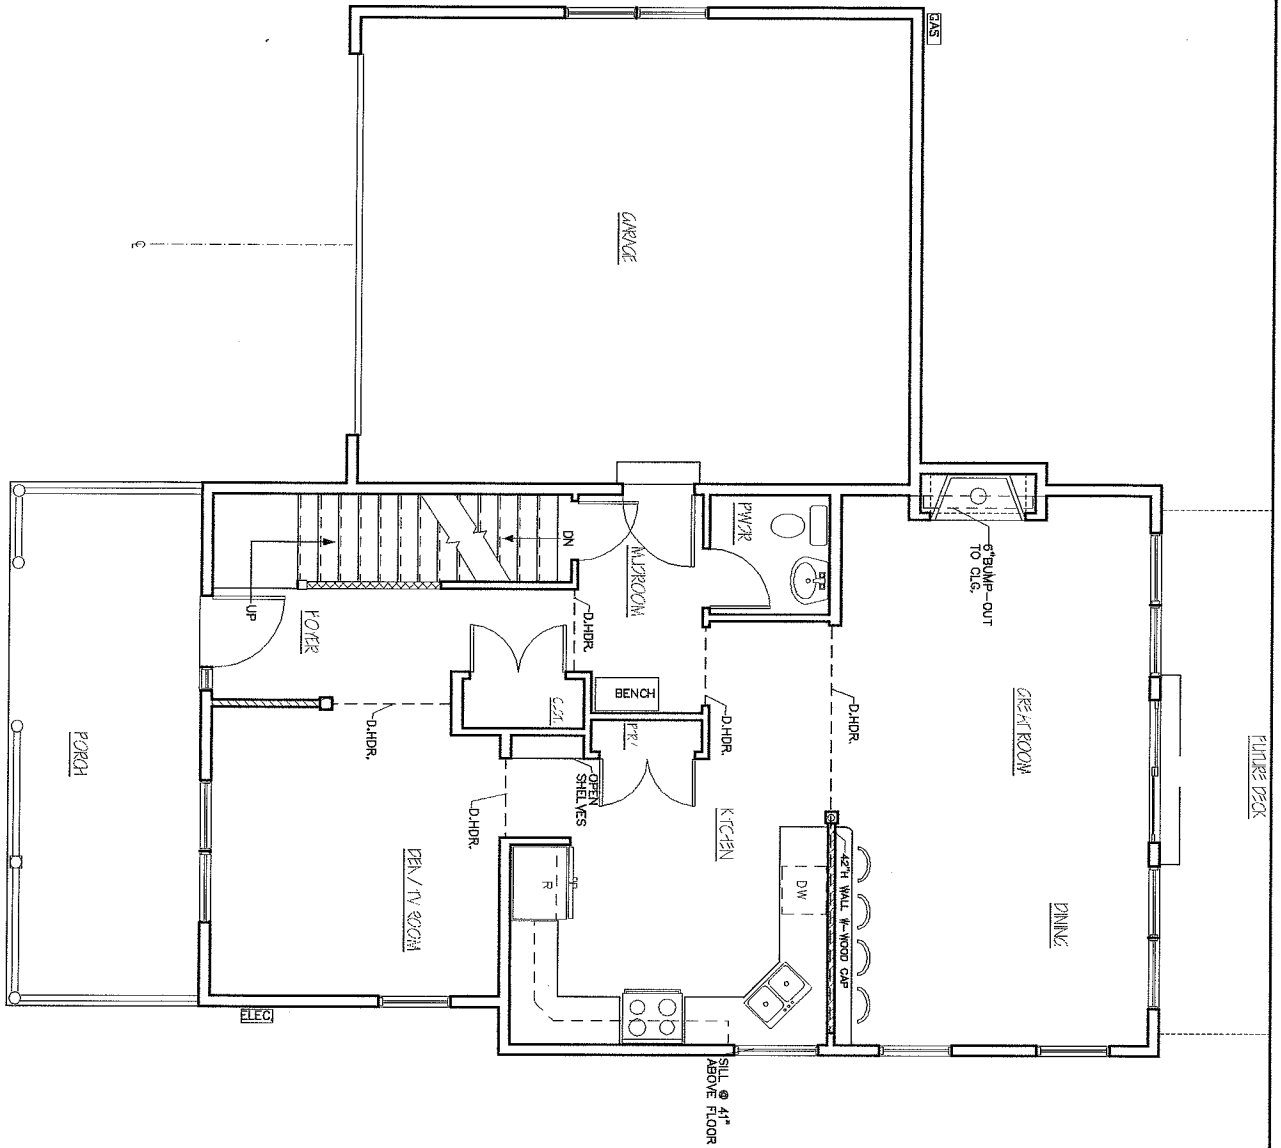

○ FIRST FLOOR
 ○ SCALE 3/32" = 1'-0"

▭ POST
 ▨ 1/2" WALL @ 3'-10"
 ▩ 15" DROP HEADER
 ▨ RAILING & BALUSTERS
 --- LEANIN

↑ N



WALNUT/MORSE-SWOPE
 FLOOR PLANS

Phone: 802-861-7600

Burlington, Vermont

Disclaimer: The floor plan shown is representative and not drawn to scale. Square footage calculations are approximate and do not include garages and porches. These plans are subject to revision without notice.


WWW.SOUTHVILLAGE.COM

REV.	DATE
02/18/12	02/21/12



SCALE: PER DRAWING

DATE: 02/04/12

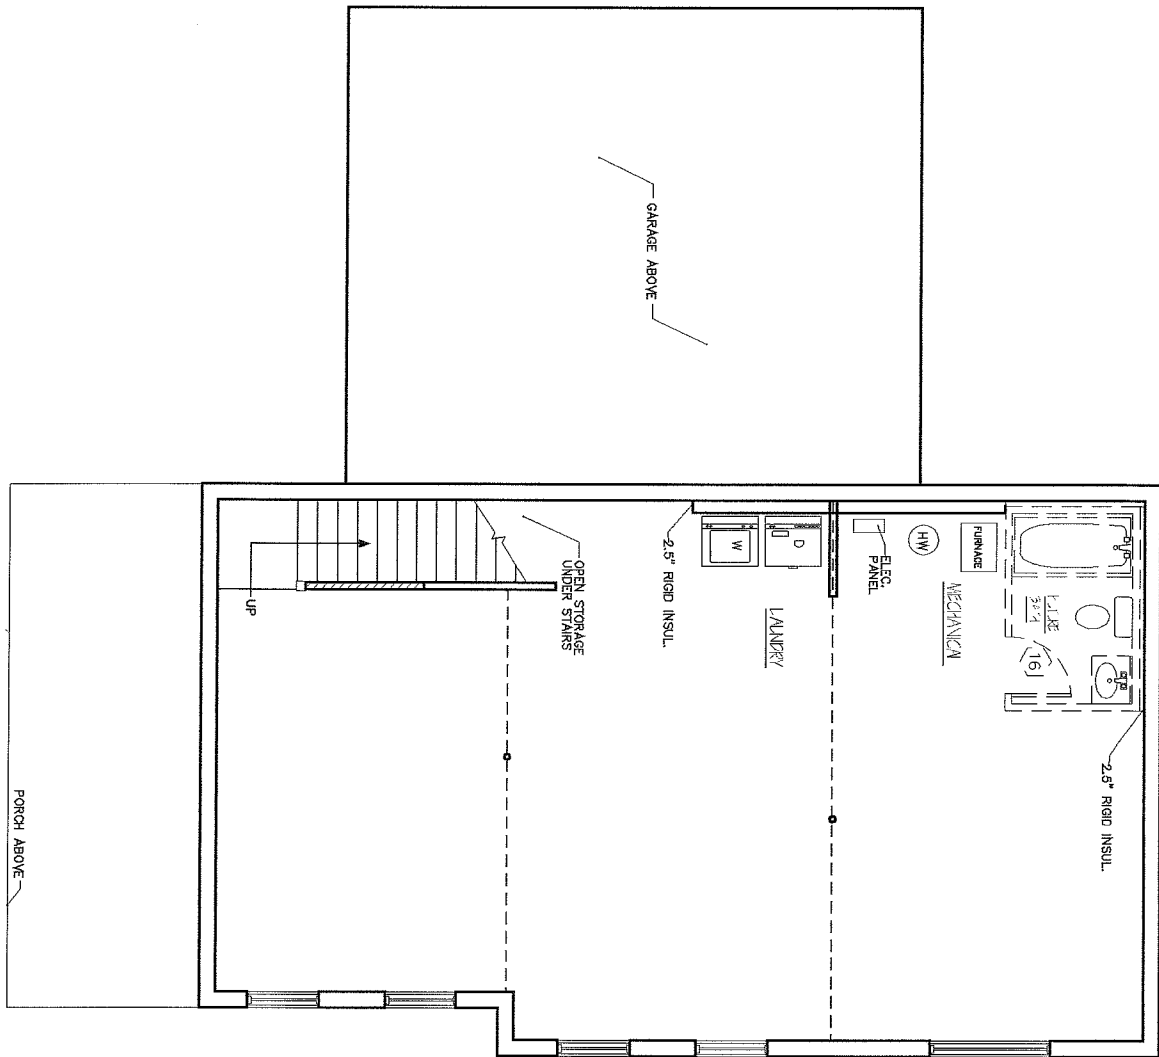

PORCH ABOVE

GARAGE ABOVE

OPEN STORAGE UNDER STAIRS

2.5" RIGID INSUL.

LAUNDRY

MECHANICAL

2.5" RIGID INSUL.

LEGEND:
 1/2 WALL @ 3'-6"
 GROUND FLOOR
 SCALE: 3/16" = 1'-0"



WALNUT/MORSE-SWOPE
 FLOOR PLANS

Phone: 802-861-7600

Burlington, Vermont

Disclaimer: The floor plan shown is representative and not drawn to scale. Square footage calculations are approximate and do not include garages and porches. These plans are subject to revision without notice.

WWW.SOUTHVILLAGE.COM



REV.	DATE
02	02/18/12
01	02/21/12



4849 VILLISTON RD., S. BURLINGTON VT 05403

SCALE: PER DRAWING

DATE: 02/04/12

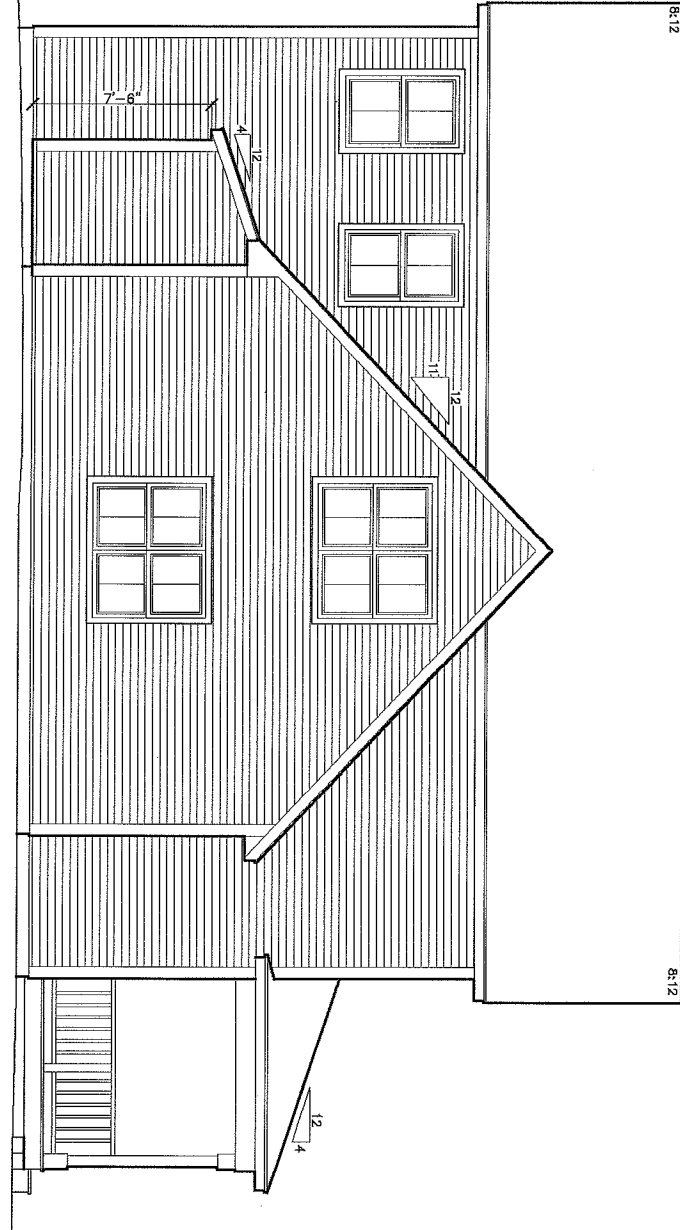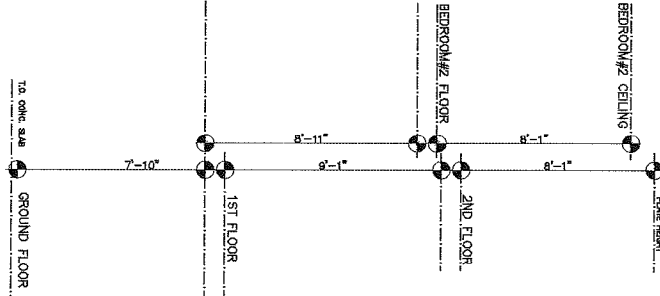

○ LEFT ELEVATION
SCALE: 3/32" = 1'-0"



WALNUT/MORSE-SWOPE
ELEVATIONS

Phone: 802-861-7600

Burlington, Vermont


Disclaimer: The floor plan shown is representative and not drawn to scale. Square footage calculations are approximate and do not include garages and porches. These plans are subject to revision without notice.

WWW.SOUTHVILLAGE.COM


REV.	DATE
02/18/12	



SCALE: PER DRAWING DATE: 02/04/12

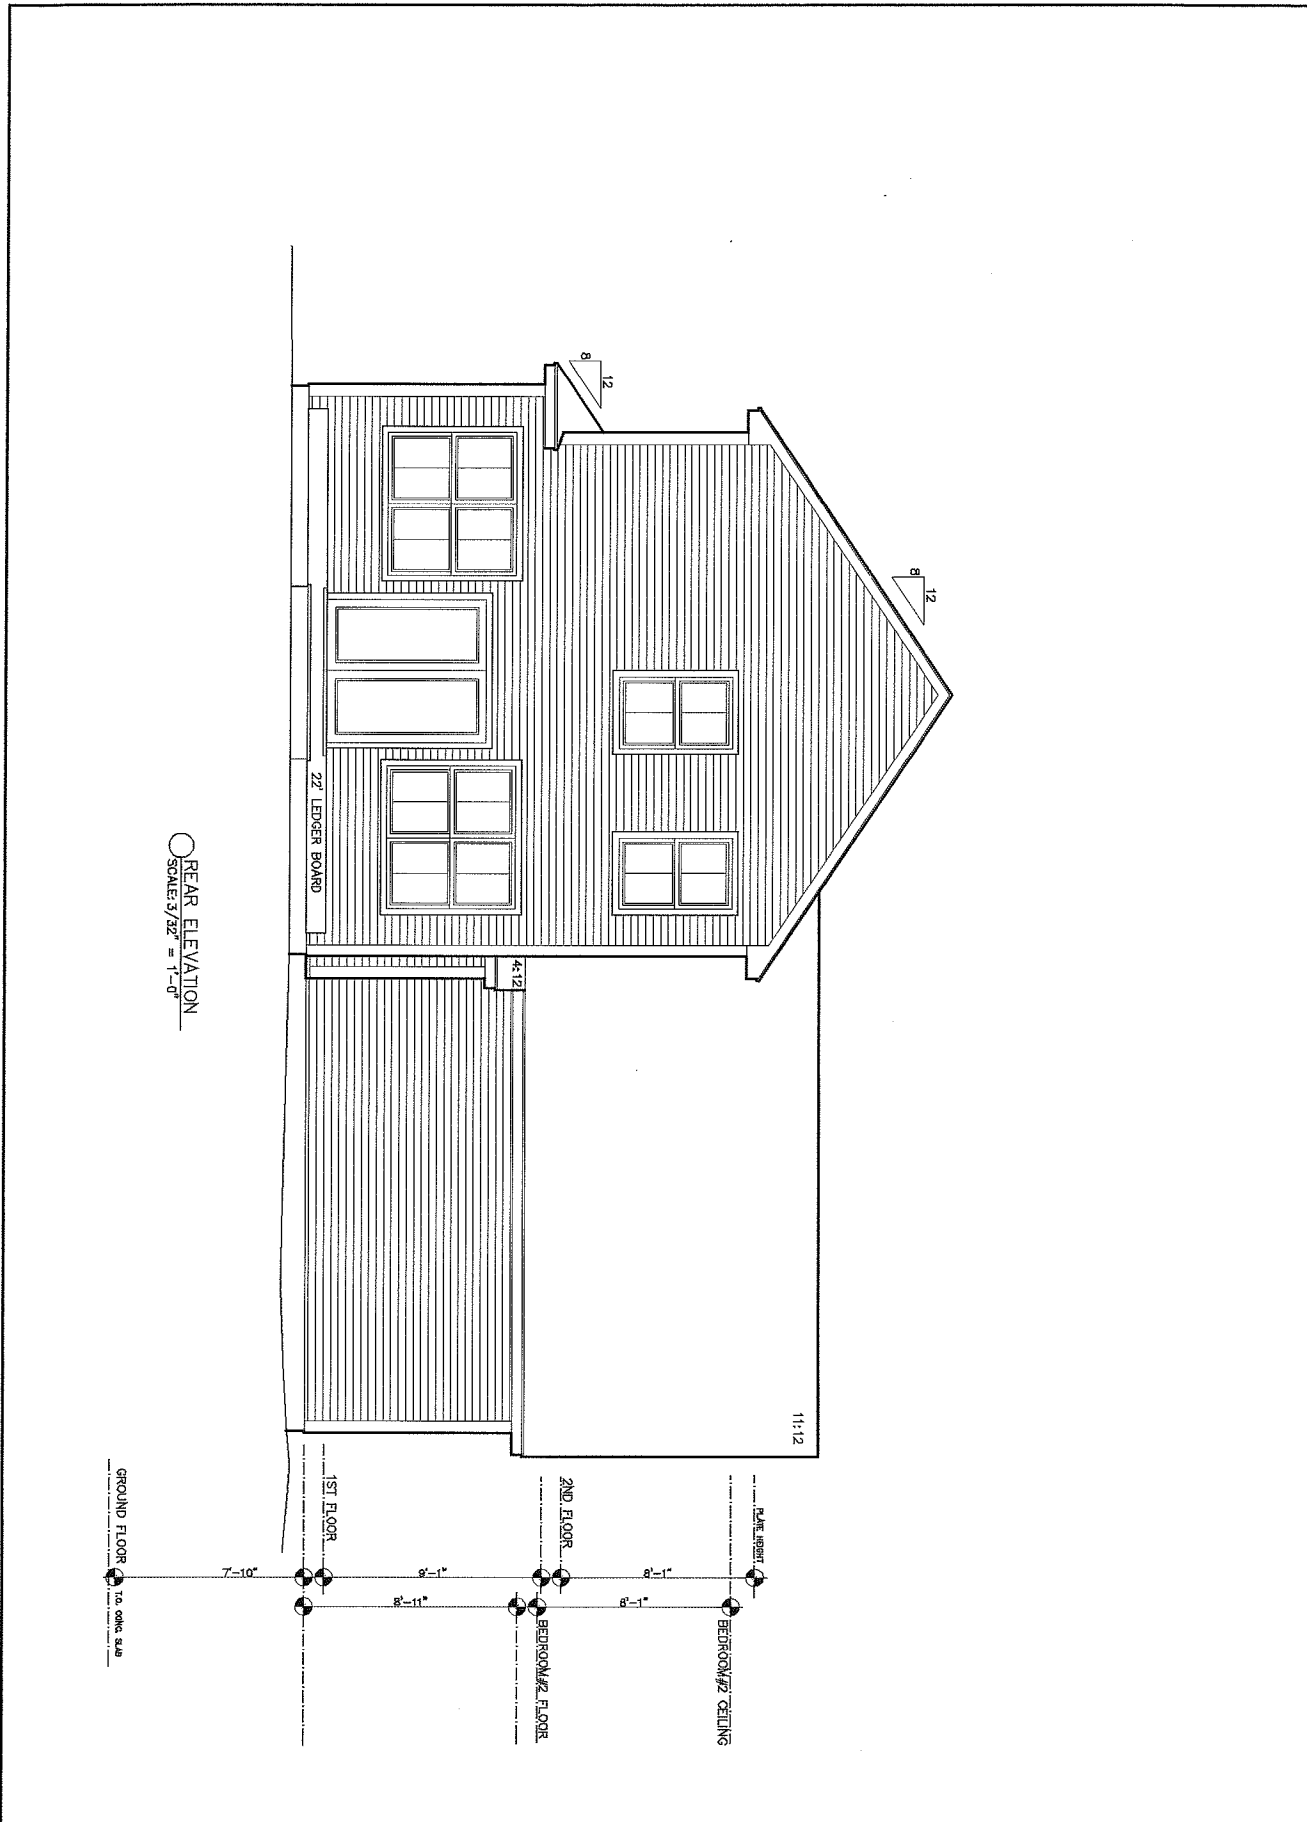

REAR ELEVATION
SCALE: 3/32" = 1'-0"

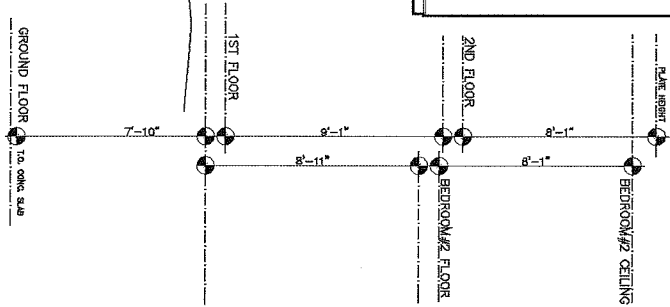

WALNUT/MORSE-SWOPE
ELEVATIONS

Phone: 802-861-7600

Burlington, Vermont


Disclaimer: The floor plan shown is representative and not drawn to scale. Square footage calculations are approximate and do not include garages and porches. These plans are subject to revision without notice.

WWW.SOUTHVILLAGE.COM


REV	02/18/12
	02/21/12



SCALE: PER DRAWING DATE: 02/04/12

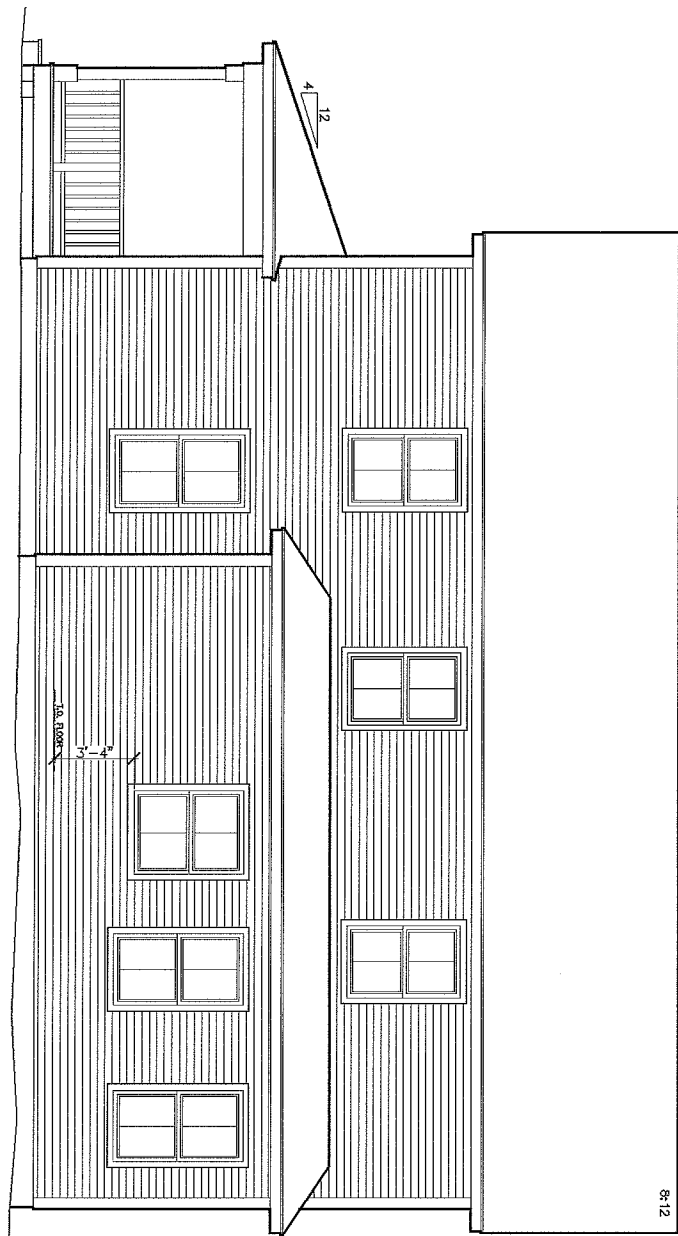

RIGHT ELEVATION
SCALE: 3/32" = 1'-0"

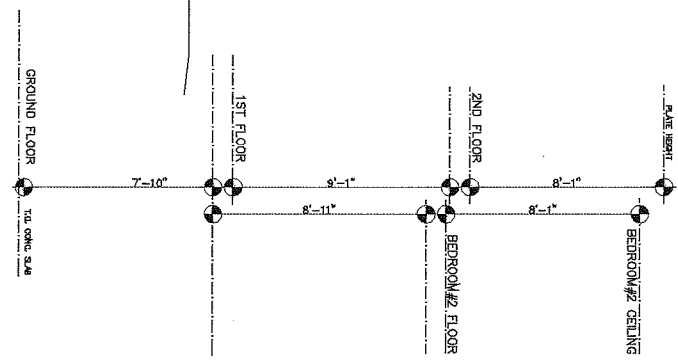

8-12



WALNUT/MORSE-SWOPE
ELEVATIONS

Phone: 802-861-7600

Burlington, Vermont


Disclaimer: The floor plan shown is representative and not drawn to scale. Square footage calculations are approximate and do not include garages and porches. These plans are subject to revision without notice.

WWW.SOUTHVILLAGE.COM

REV.	DATE
02/18/12	



SCALE: PER DRAWING DATE: 02/04/12

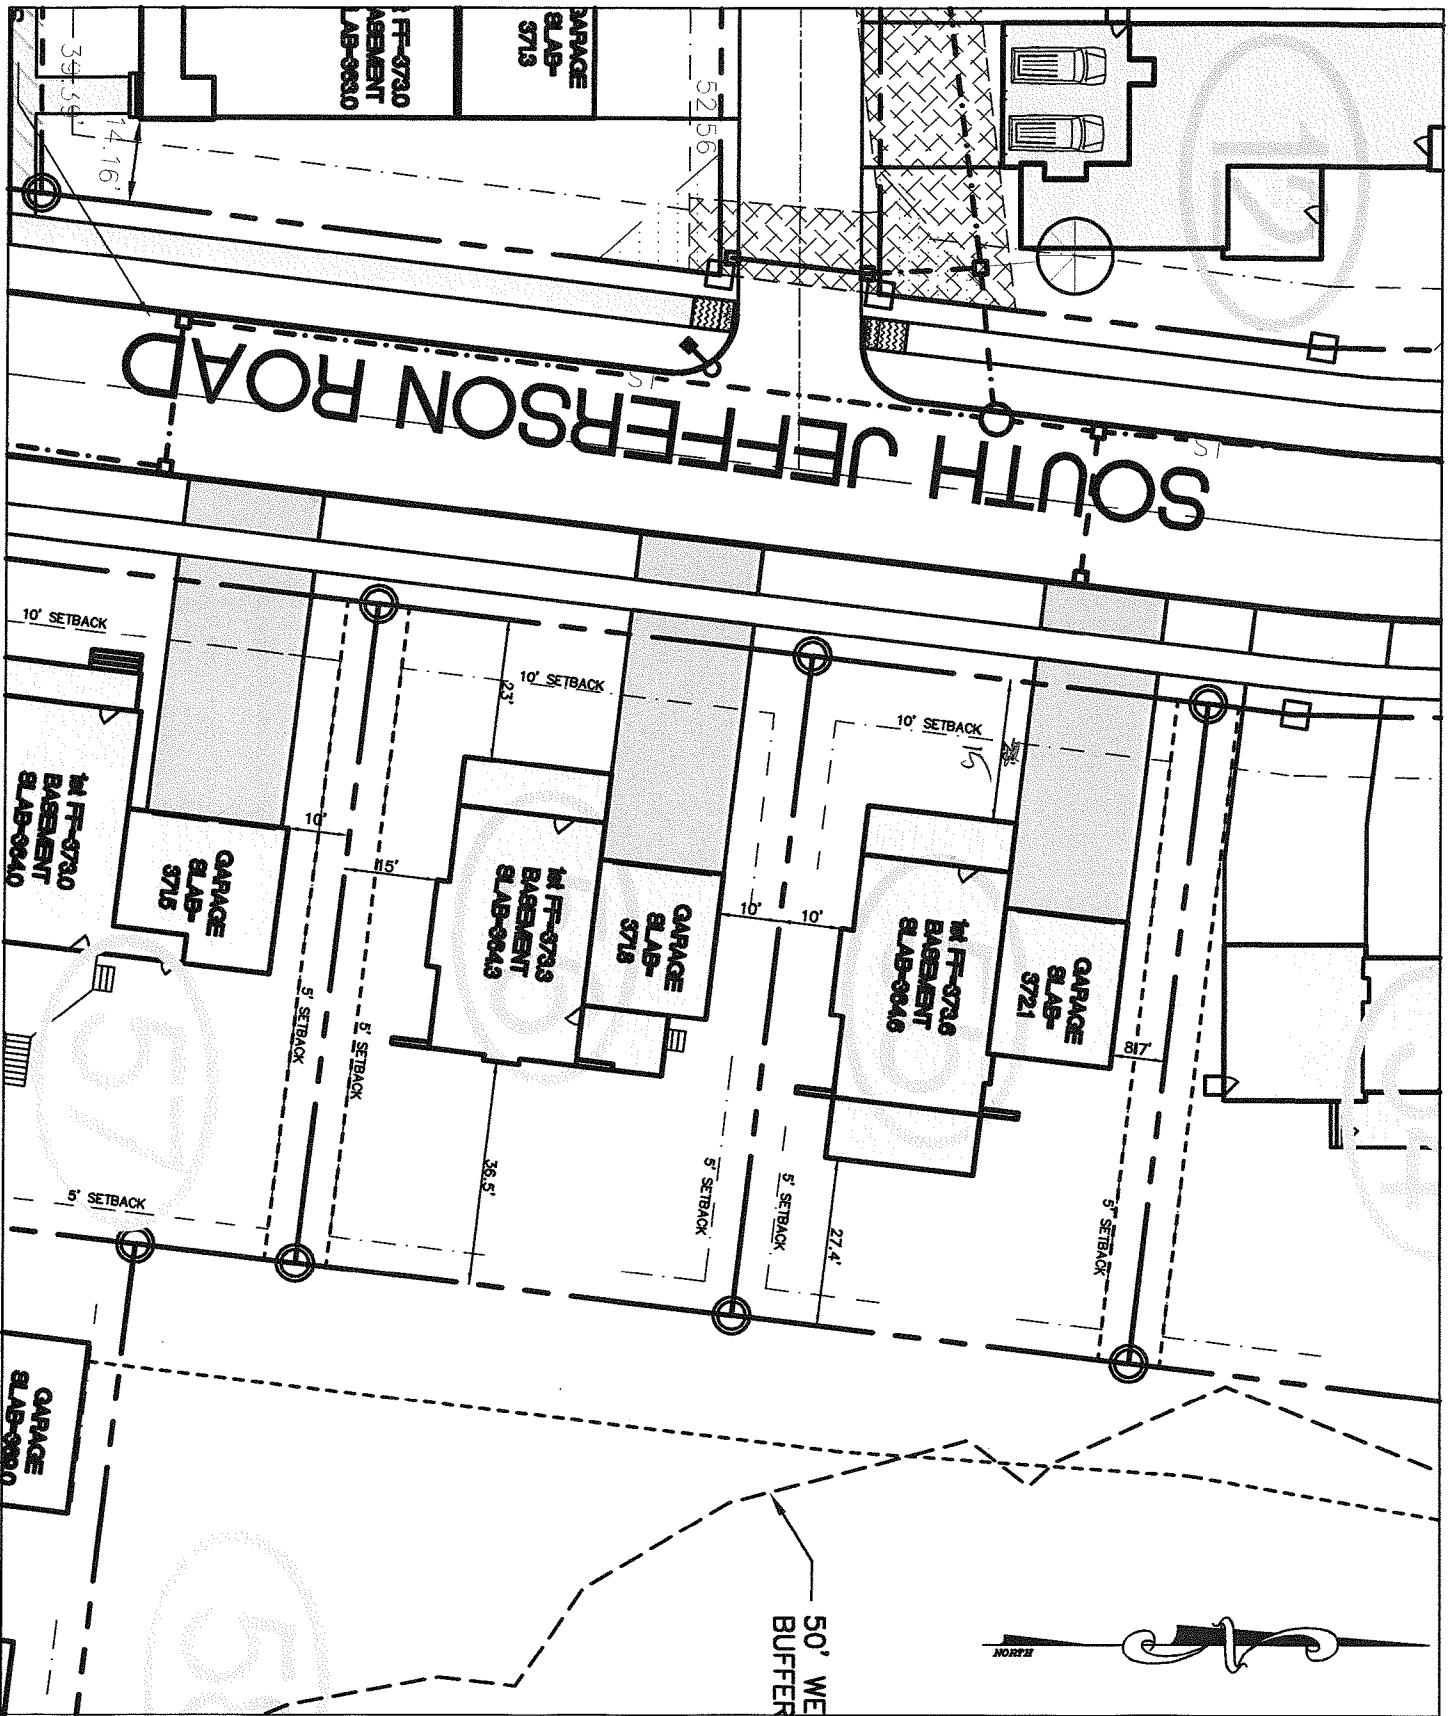


CIVIL ENGINEERING ASSOCIATES, INC.
 10 MANSFIELD VIEW LANE, SOUTH BURLINGTON, VT 05403
 802-864-2323 FAX: 802-864-2271 web: www.cea-vt.com
 Scale: 1" = 30'
 Date: FEB., 2012



Drawn by ACI
 Checked by DSM

SOUTH VILLAGE
LOTS 55 & 56 S. JEFFERSON RD.
BUILDING LAYOUT PLAN
 SOUTH BURLINGTON VT.

Project No.
 01243
 Sheet
2

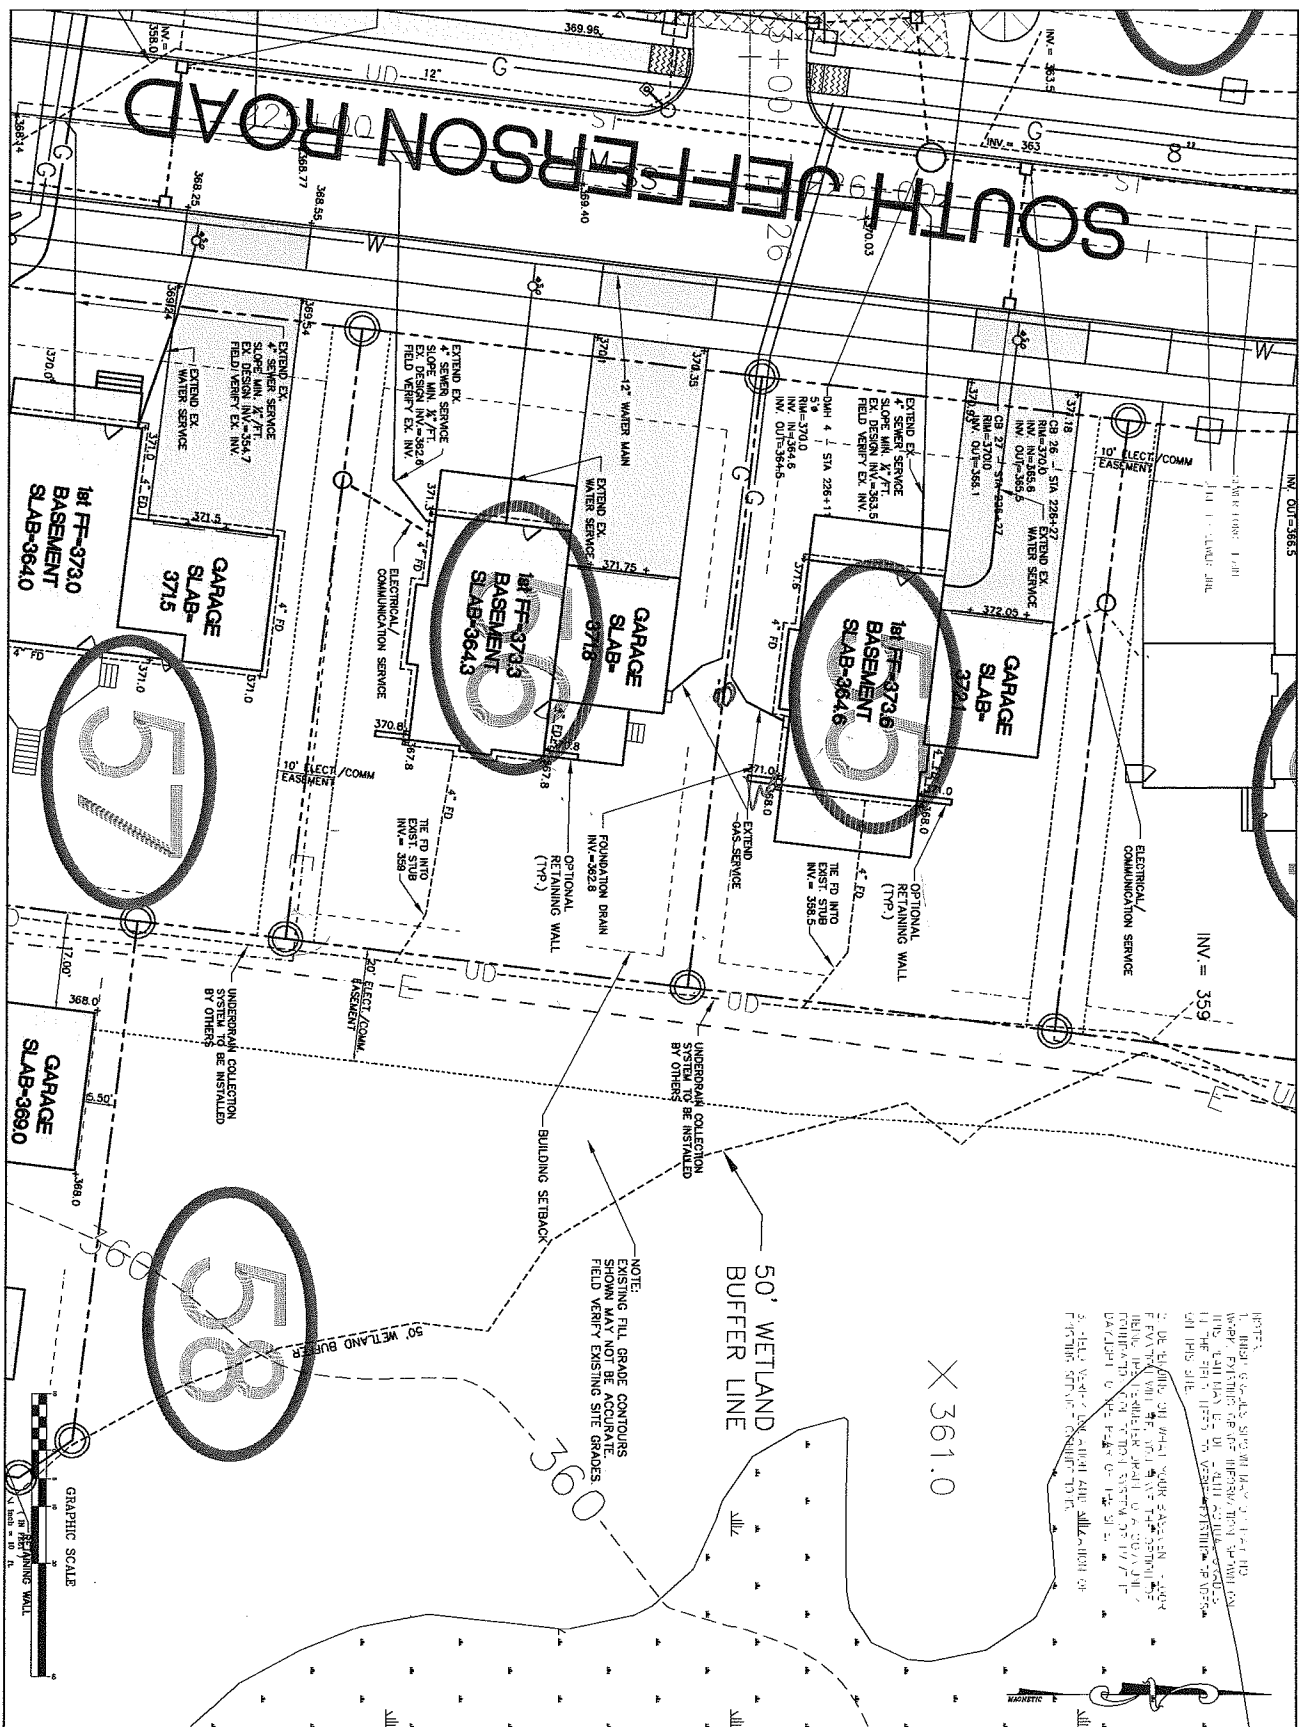

NOTE: THE FIELD GRADE CONTOURS SHOWN MAY NOT BE ACCURATE. FIELD VERIFY EXISTING SITE GRADES.





LOT 55 + 56 UTILITY PLAN