



Phone 802-861-7600

Burlington, Vermont

W W . S O U T H V I L L A G E . C O M

TSAI SV-36 ELEVATIONS

Disclaimer: The floor plan shown is representative
and not drawn to scale. Square footage calculations
are approximate and do not include garages and
porches. These plans are subject to revision without
notice.


REV
07/19/15
04/02/15
04/18/15

SCALE: PER DRAWINGS


DATE: 01/30/15



5/1/12/15
54427H
"0-1'-0"
92AS
SV26

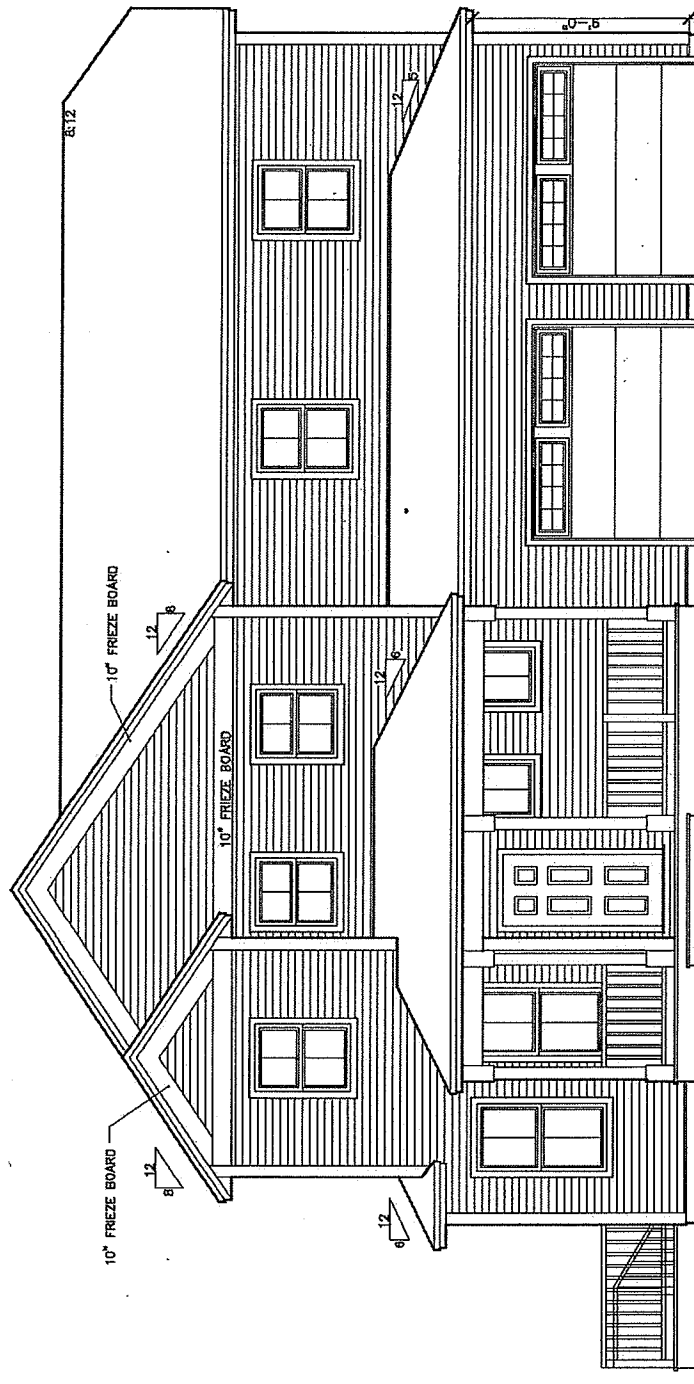

○ FRONT ELEVATION
SCALE: 3/16" = 1'-0"

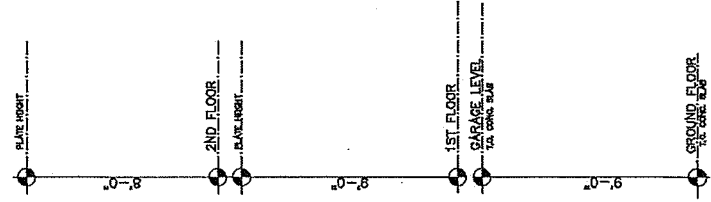



Phone: 802-861-7600

Burlington, Vermont


WWW.SOUTHVILLAGE.COM

TSAI SV-36
FLOOR PLANS

Disclaimer: The floor plan shows is representative and not drawn to scale. Square footage calculations are approximate and do not include garages and porches. These plans are subject to review without notice.

REV	
02/13/15	
02/13/15	
02/13/15	
02/11/15	
02/07/15	

SCALE: PER DRAWINGS
 CONSTRUCTION, INC.
 409 WILKINSON RD., S. BURLINGTON VT 05403

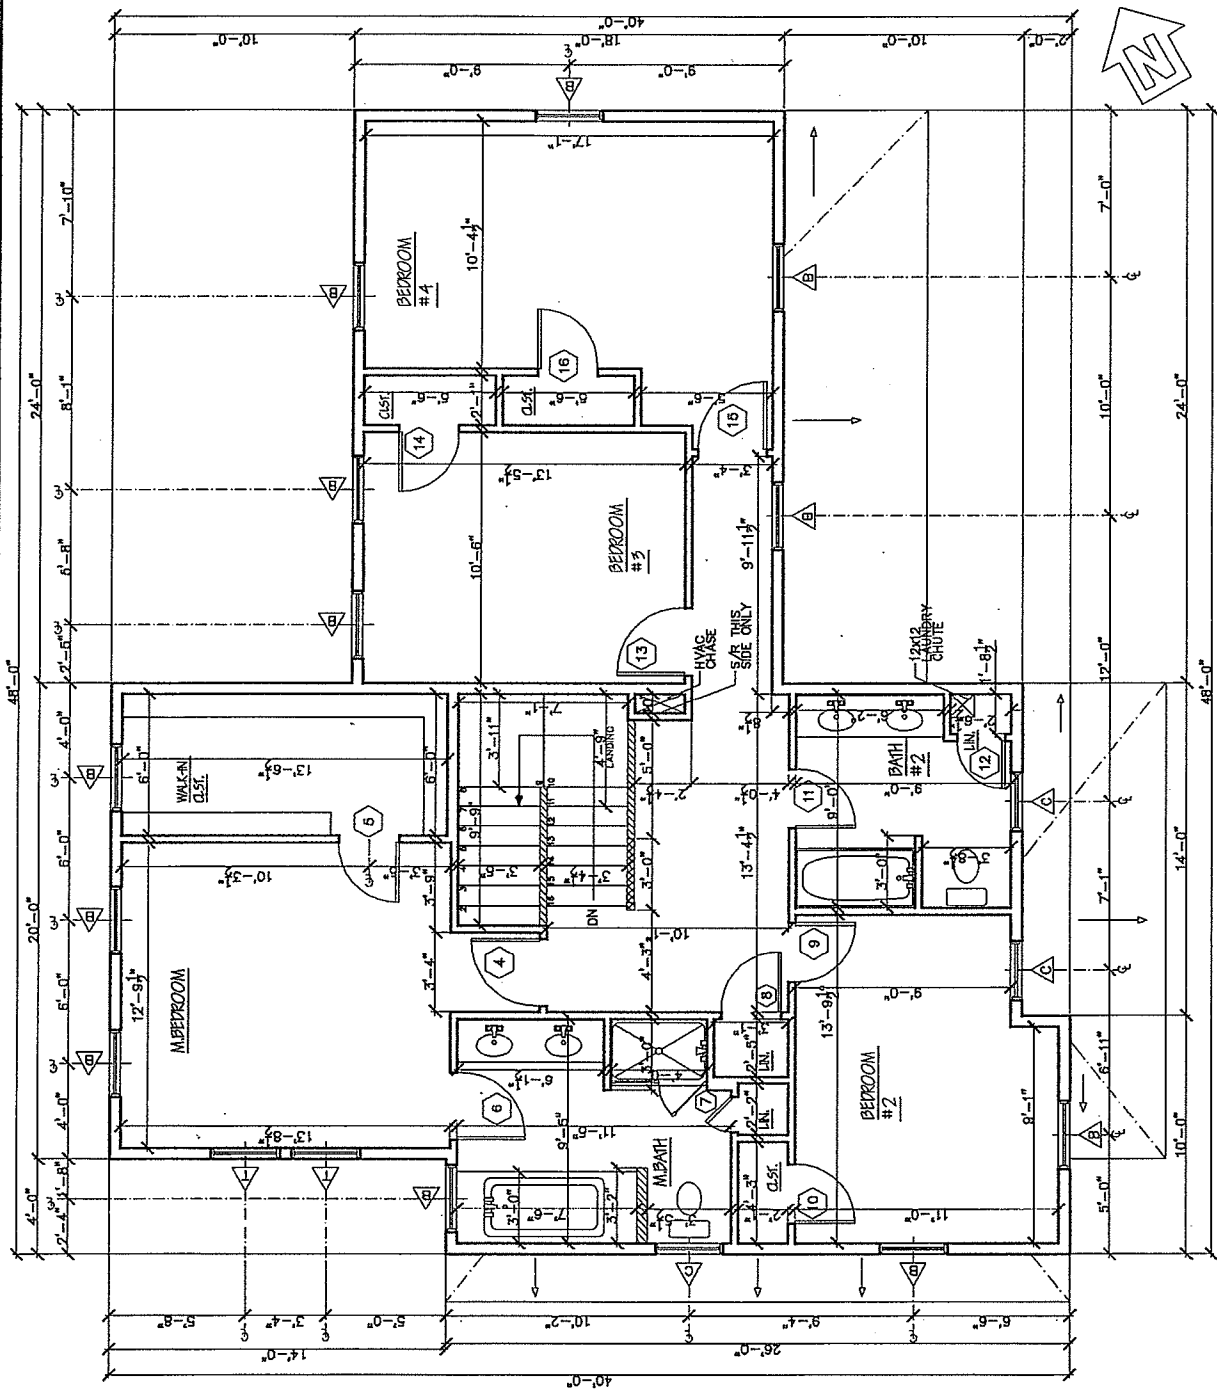


LEGEND:
 1/2 WALL @ 3'-2"
 RAILS & BALLUSTERS
SECOND FLOOR PLAN
 SCALE 3/16" = 1'-0"

TSAI SV-36
FLOOR PLANS

Disclaimer: The floor plan shows is representative and not drawn to scale. Square footage calculations are approximate and do not include porches and patios. There plans are subject to revision without notice.

REV: 02/03/15
02/18/15
03/11/15

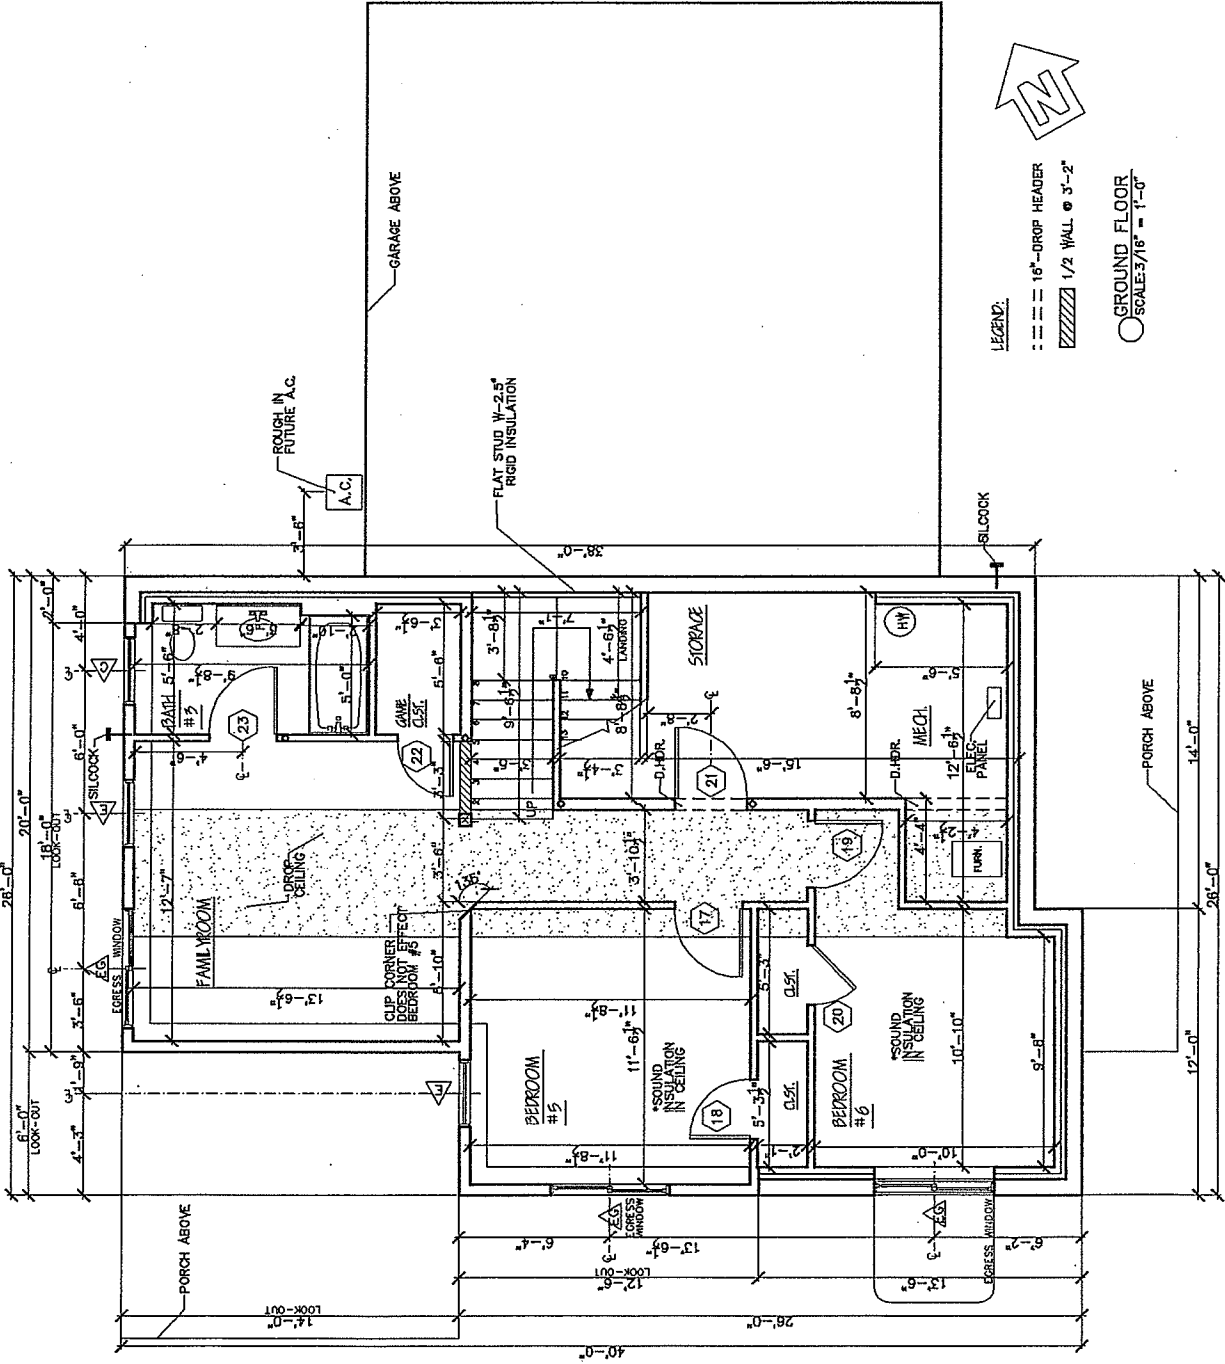

- LEGEND:**
- 16"-DROP HEADER
 - /// 1/2 WALL @ 3'-2"
 - GROUND FLOOR
SCALE: 3/16" = 1'-0"



Phone: 802-861-7600

Burlington, Vermont


WWW.SOUTHVILLAGE.COM

TSAI SV-36 ELEVATIONS

Disclaimer: The floor plan shown is representative and not drawn to scale. Square footage calculations are approximate and do not include garage and porches. These plans are subject to revision without notice.

REV
02/19/15
03/02/15
03/21/15
04/02/15

SCALE: PER DRAWINGS
DATE: 01/20/15

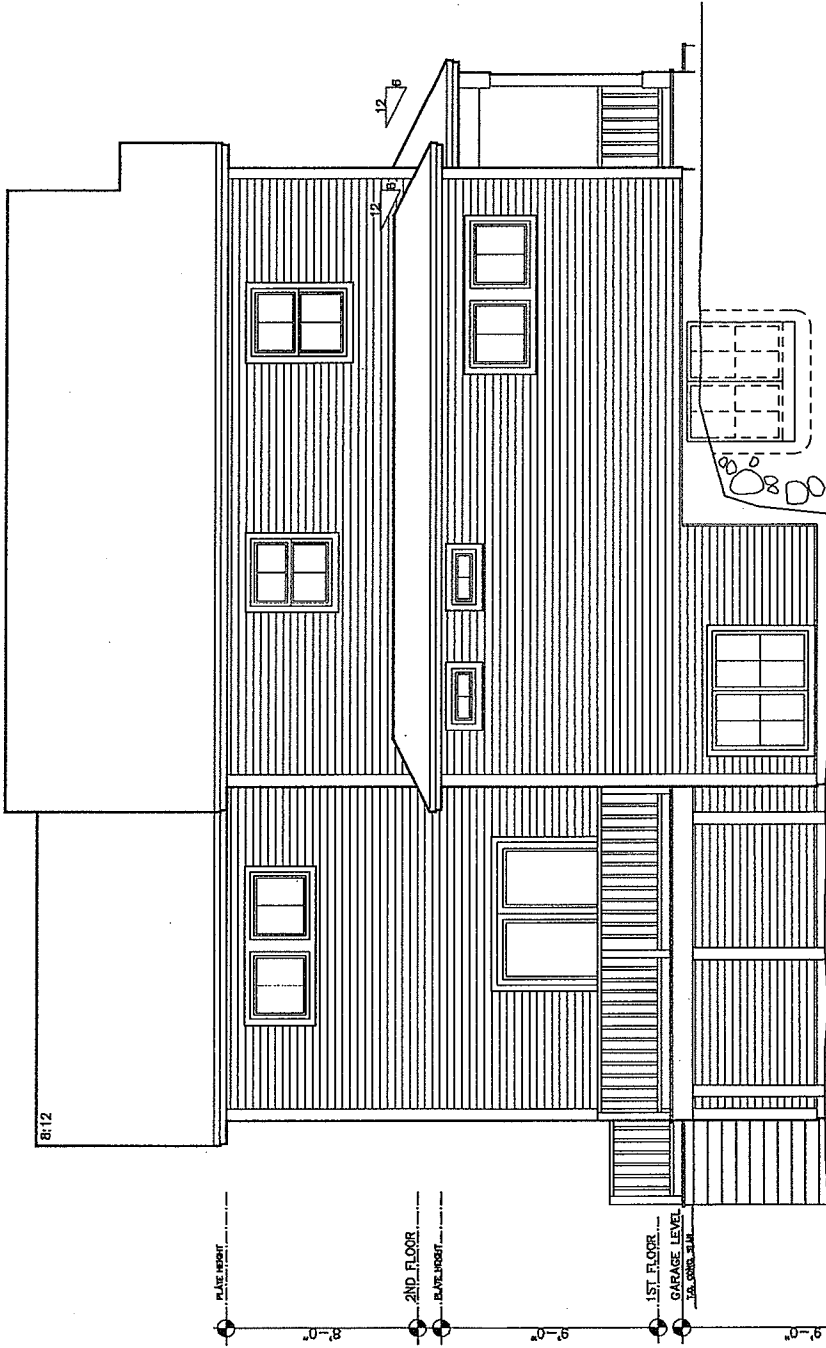

○ LEFT ELEVATION
SCALE: 3/16" = 1'-0"



Phone: 802-861-7600

Burlington, Vermont

WWW.SOUTHVILLAGE.COM


TS/ASV-36 ELEVATIONS

Disclaimer: The floor plan shown is representative and not drawn to scale. Space footage calculations are approximate and do not include garage and porches. These plans are subject to revision without notice.


REV
02/19/15
03/11/15

SCALE: PER DRAWINGS
STERLING
CONSTRUCTION, INC.
409 WILKINSON RD. S. BURLINGTON VT 05403

DATE: 01/20/15

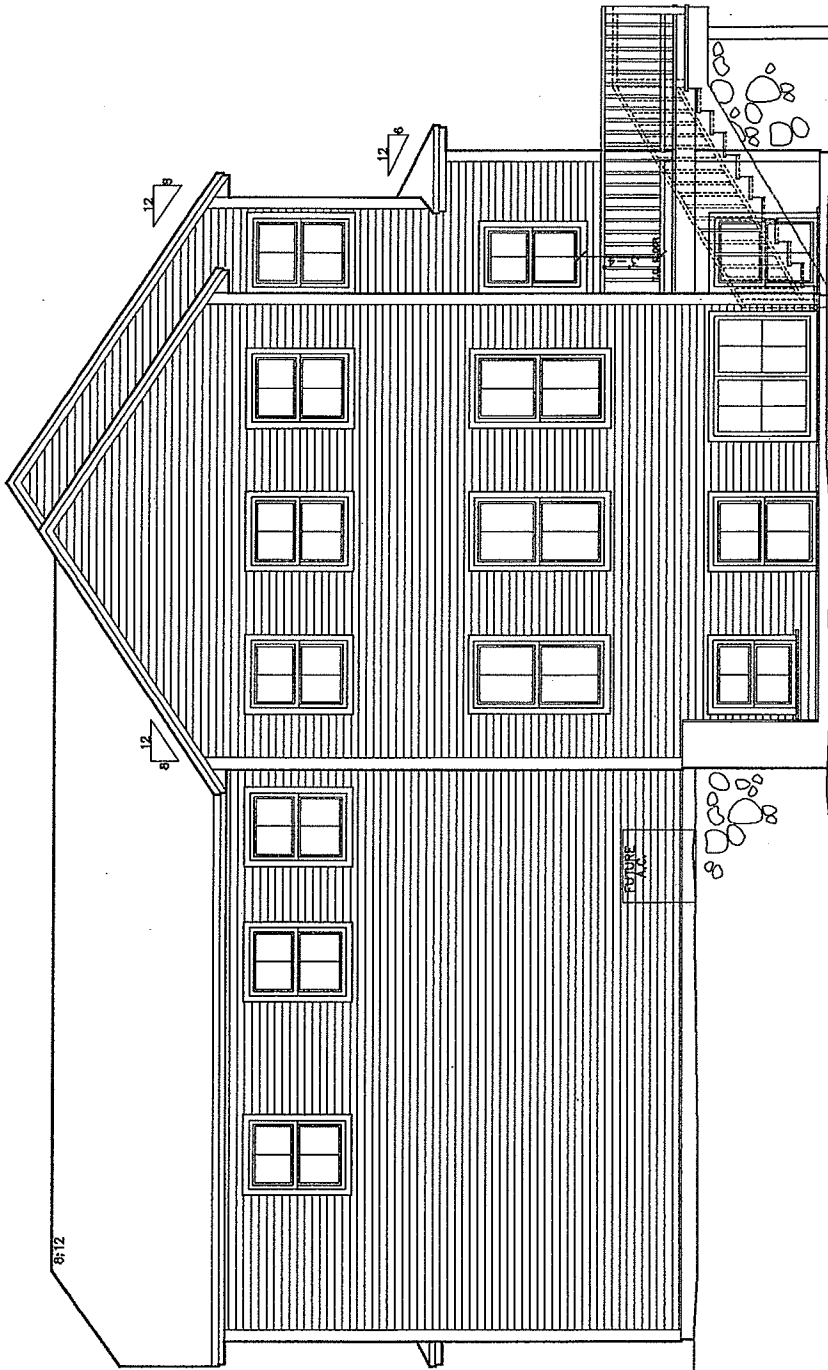

REAR ELEVATION
SCALE 3/16" = 1'-0"

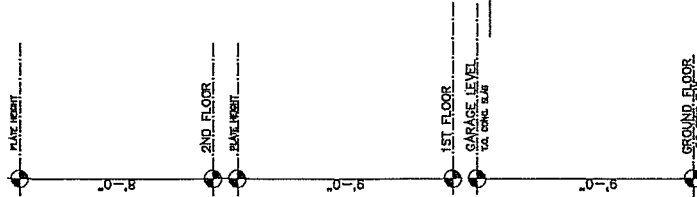



Phone: 802-861-7600

Burlington, Vermont


WWW.SOUTHVILLAGE.COM

TSAI SV-36 ELEVATIONS


Disclaimer: The floor plan shows representative
and not drawn to scale. Square footage calculations
are approximate and do not include garage and
porches. These plans are subject to revision without
notice.

REV
02/18/15
01/18/15

SCALE: PER DRAWINGS
DATE: 01/20/15
STERLING
CONSTRUCTION, INC.
4049 WILLISTON RD., S. BURLINGTON VT 05403

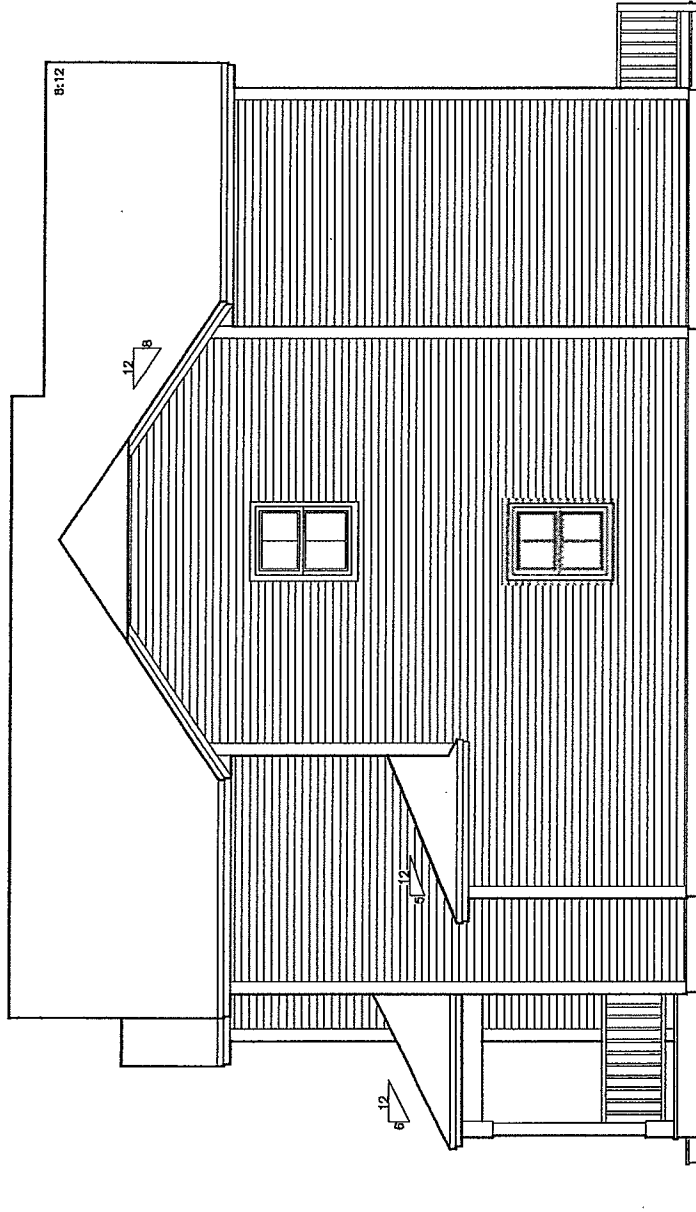

RIGHT ELEVATION
SCALE: 3/16" = 1'-0"

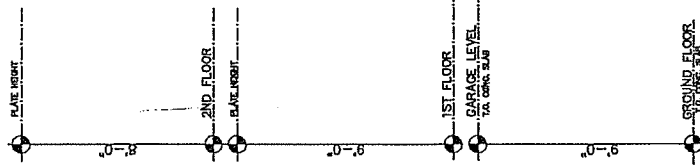



Phone: 802-861-7600

Burlington, Vermont

W W SOUTHVILLAGE.COM

TSAI SV-36 FLOOR PLANS


Disclaimer: This floor plan shows a representative and not deemed to scale. Square footage calculations are approximate and do not include garage and porches. These plans are subject to revision without notice.

REV: 02/19/15

SCALE: PER DRAWINGS



409 WILKINSON RD., S. BURLINGTON VT 05403

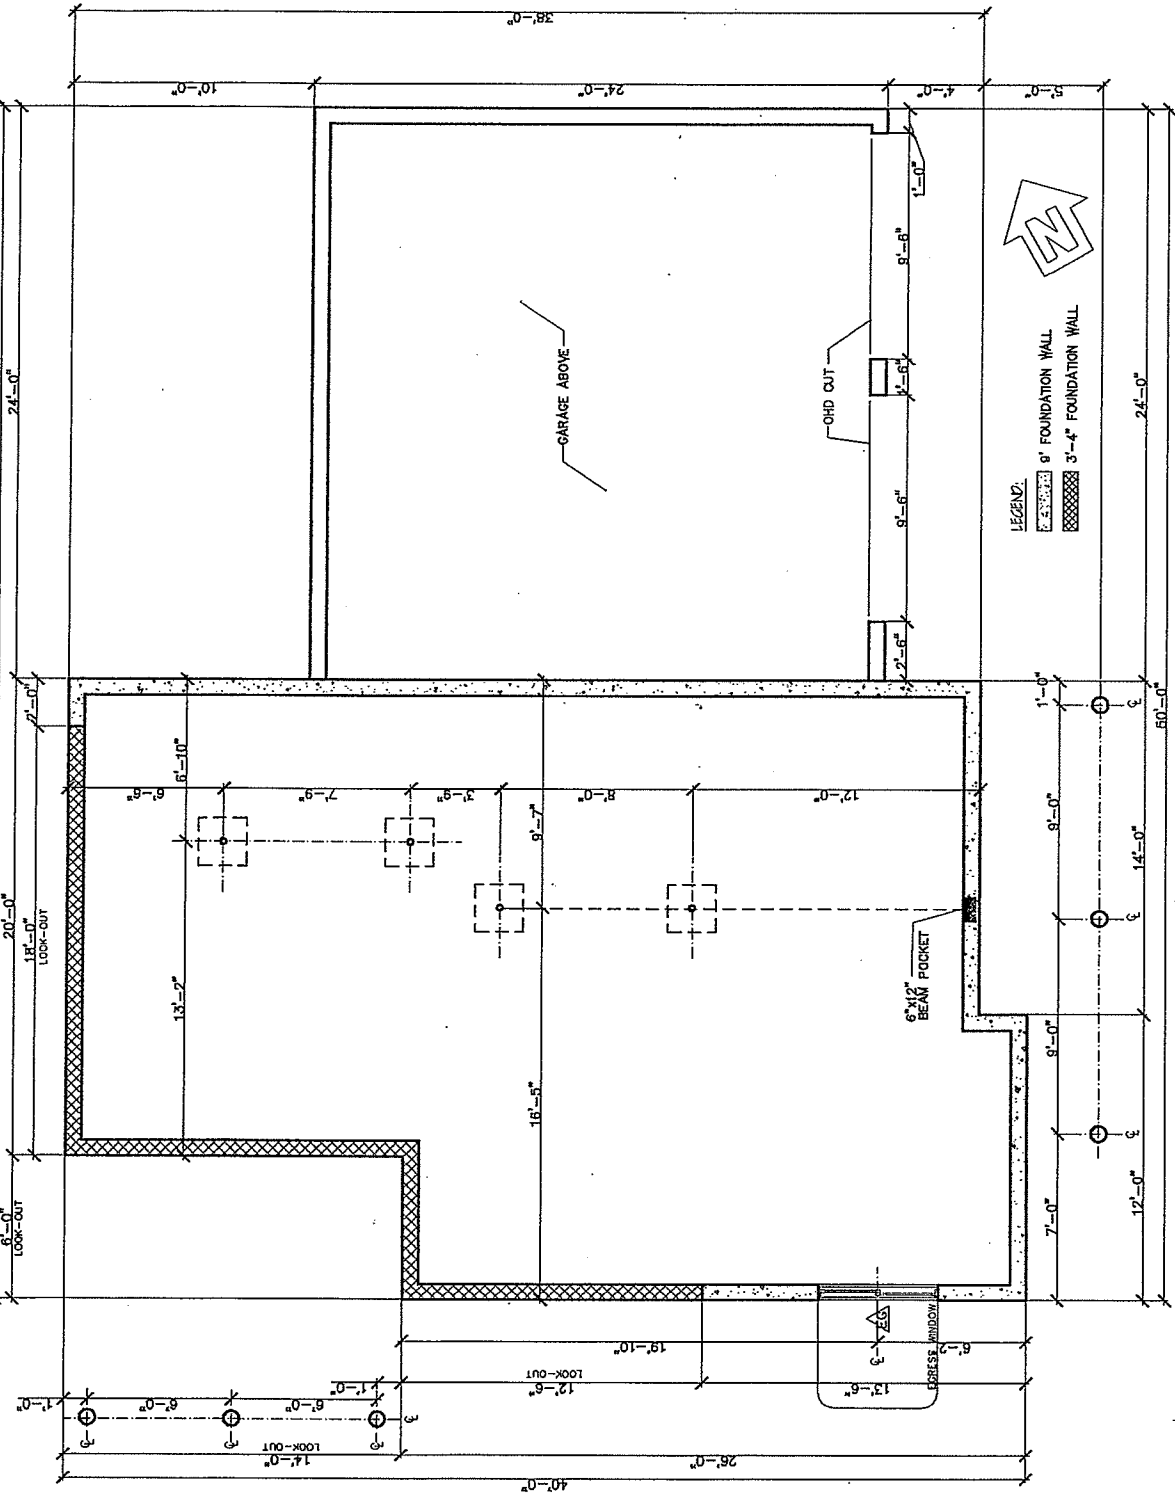

LEGEND:
[Symbol] 6" FOUNDATION WALL
[Symbol] 3'-4" FOUNDATION WALL

FOUNDATION PLAN
SCALE: 3/16" = 1'-0"