



Phone: 802-861-7600

Burlington, Vermont

W.W.SOUTHVILLAGE.COM


WALNUT PHILIP SV-52 ELEVATIONS

Disclaimer: The floor plan shown is representative and not drawn to scale. Space savings calculations are approximate and do not include ranges and notes. These plans are subject to revision without notice.


REV: 7/10/12

SCALE: PER DRAWINGS
STERLING
CONSTRUCTION, INC.
DATE: 09/04/12

2/18/15
0.1 = 9/1
2515

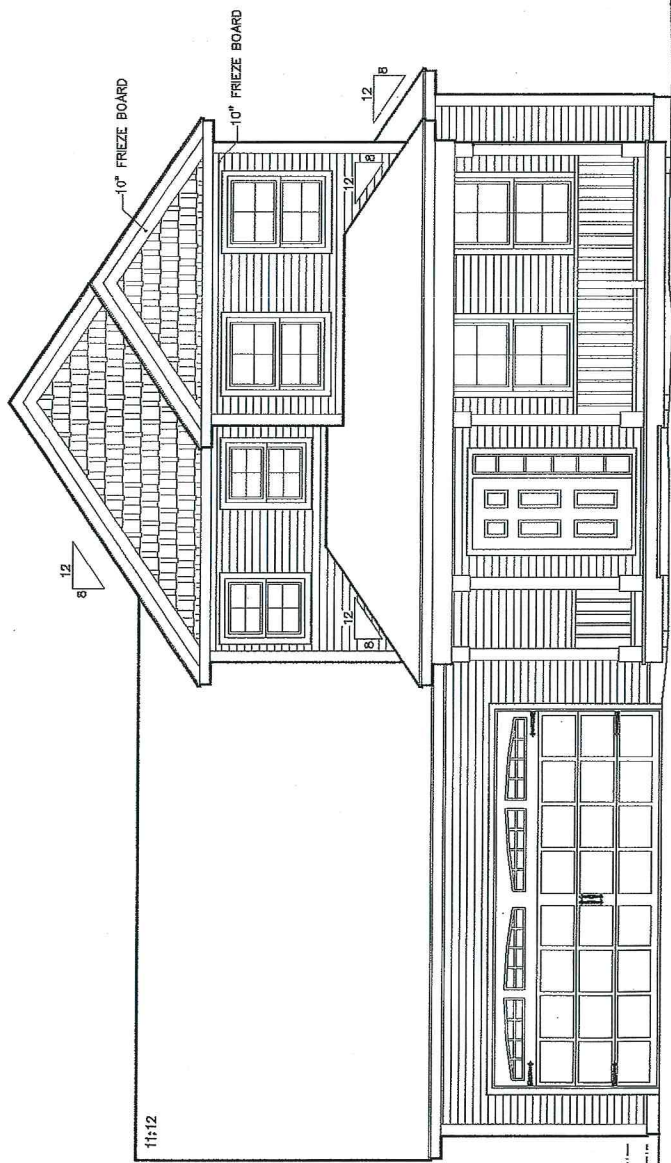

○ FRONT ELEVATION
SCALE: 3/16" = 1'-0"

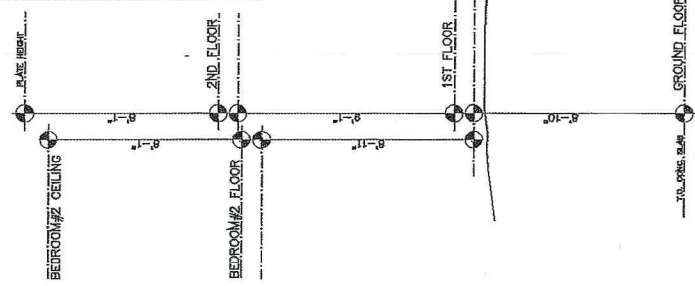


**WALNUT
PHILIP SV-52
FLOORPLANS**

Disclaimer: The floor plan shown is representative and not drawn to scale. Space usage calculations are approximate and do not include garage and porch. These plans are subject to revision without notice.



- LEGEND**
- 15"-DROP HEADER
 - ▨ RAILING & BALLISTERS
 - ▨ 1/2 WALL @ 3'-10"
 - POST

○ FIRST FLOOR
SCALE: 3/16" = 1'-0"

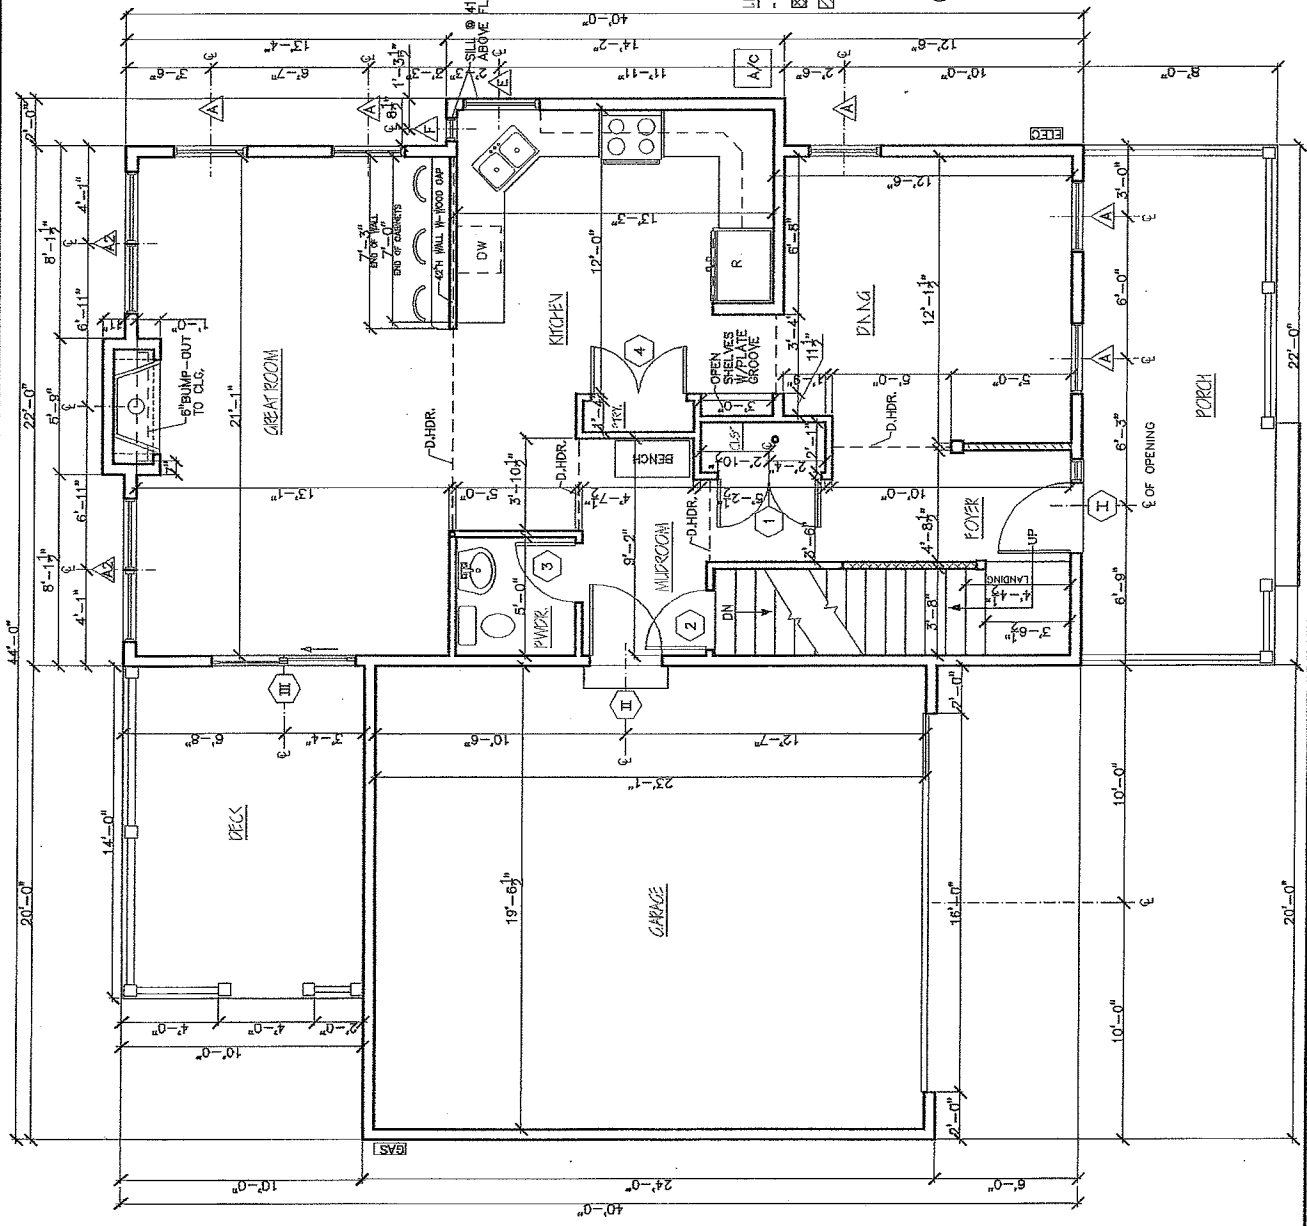



WALNUT PHILIP SV-52 FLOORPLANS


Phone: 802-861-7600

Puttinton, Vermont

WWW.SOUTHVILLAGE.COM


REV 10/18/12

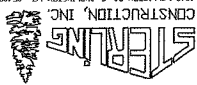


STRILING
CONSTRUCTION, INC.
449 WILLISTON RD., S. BURLINGTON VT 05403

SCALE: PEP DRAWINGS

DATE: 09/04/12

3/8

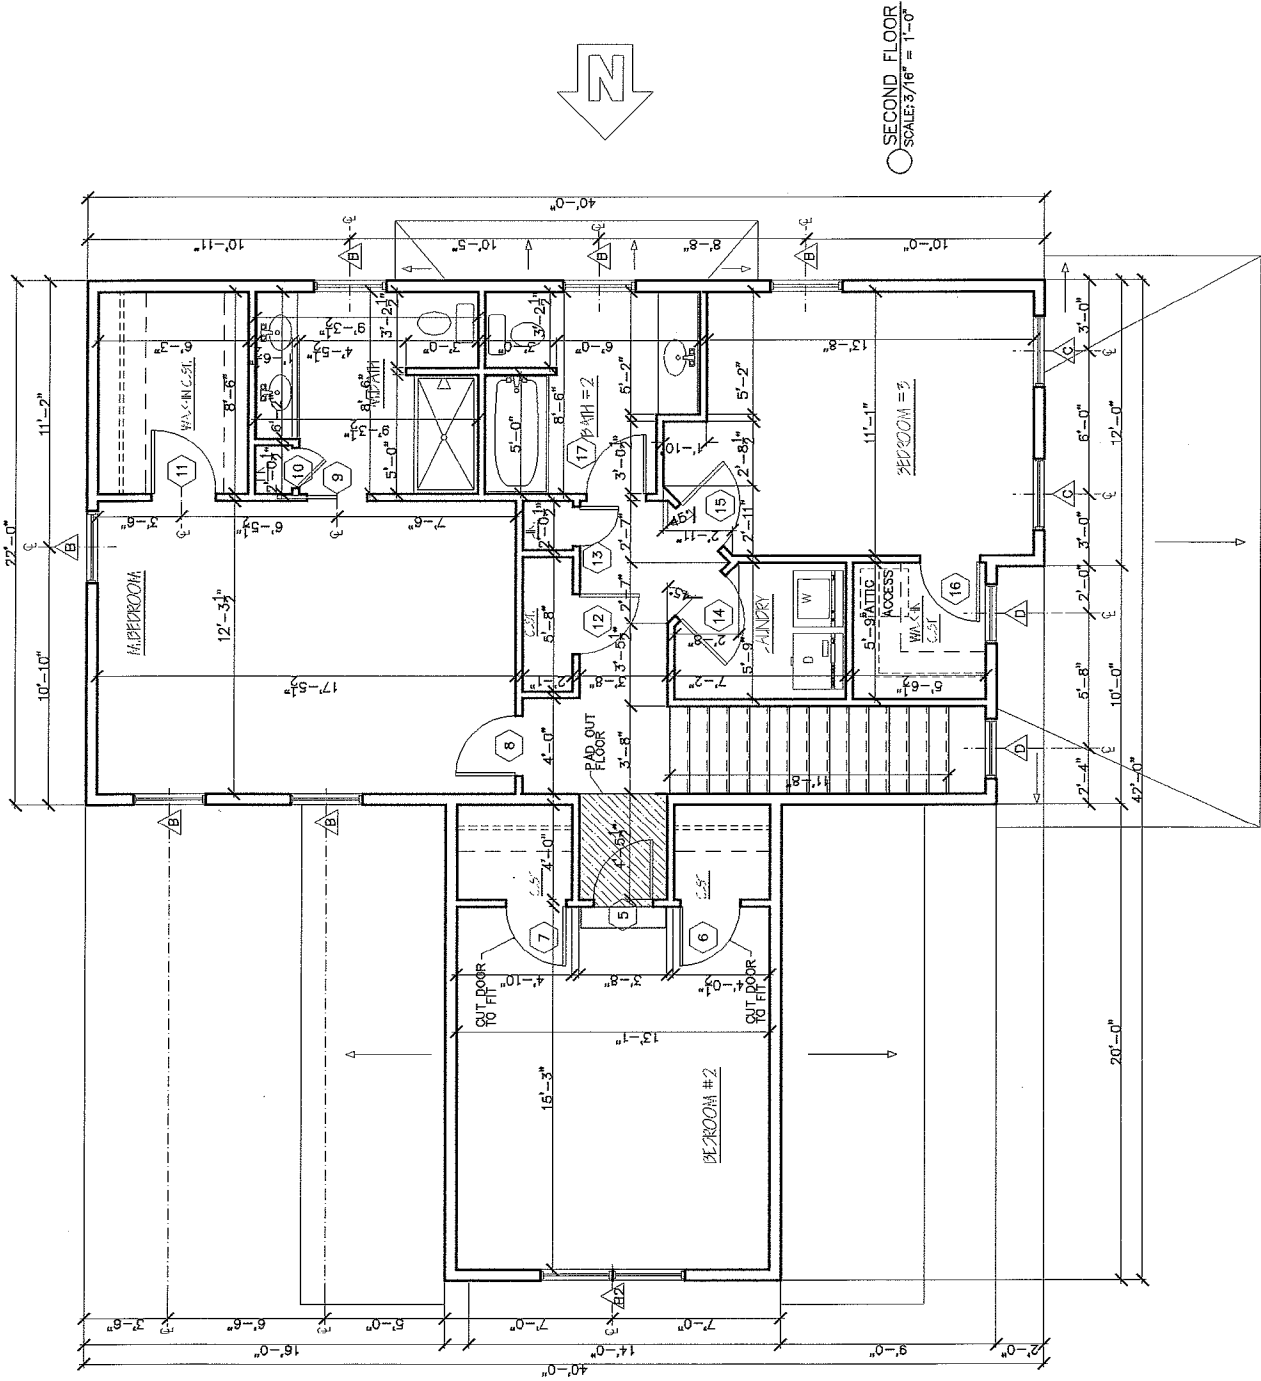



Phone: 802-861-7600

Burlington, Vermont


WALNUT PHILIP SV-52 ELEVATIONS


09/11/12

SCALE: PER DRAWINGS




409 WILLISTON RD., S. BURLINGTON VT 05403

DATE: 09/04/12



1/2 WALL @ 3'-5"

GROUND FLOOR
SCALE: 3/16" = 1'-0"

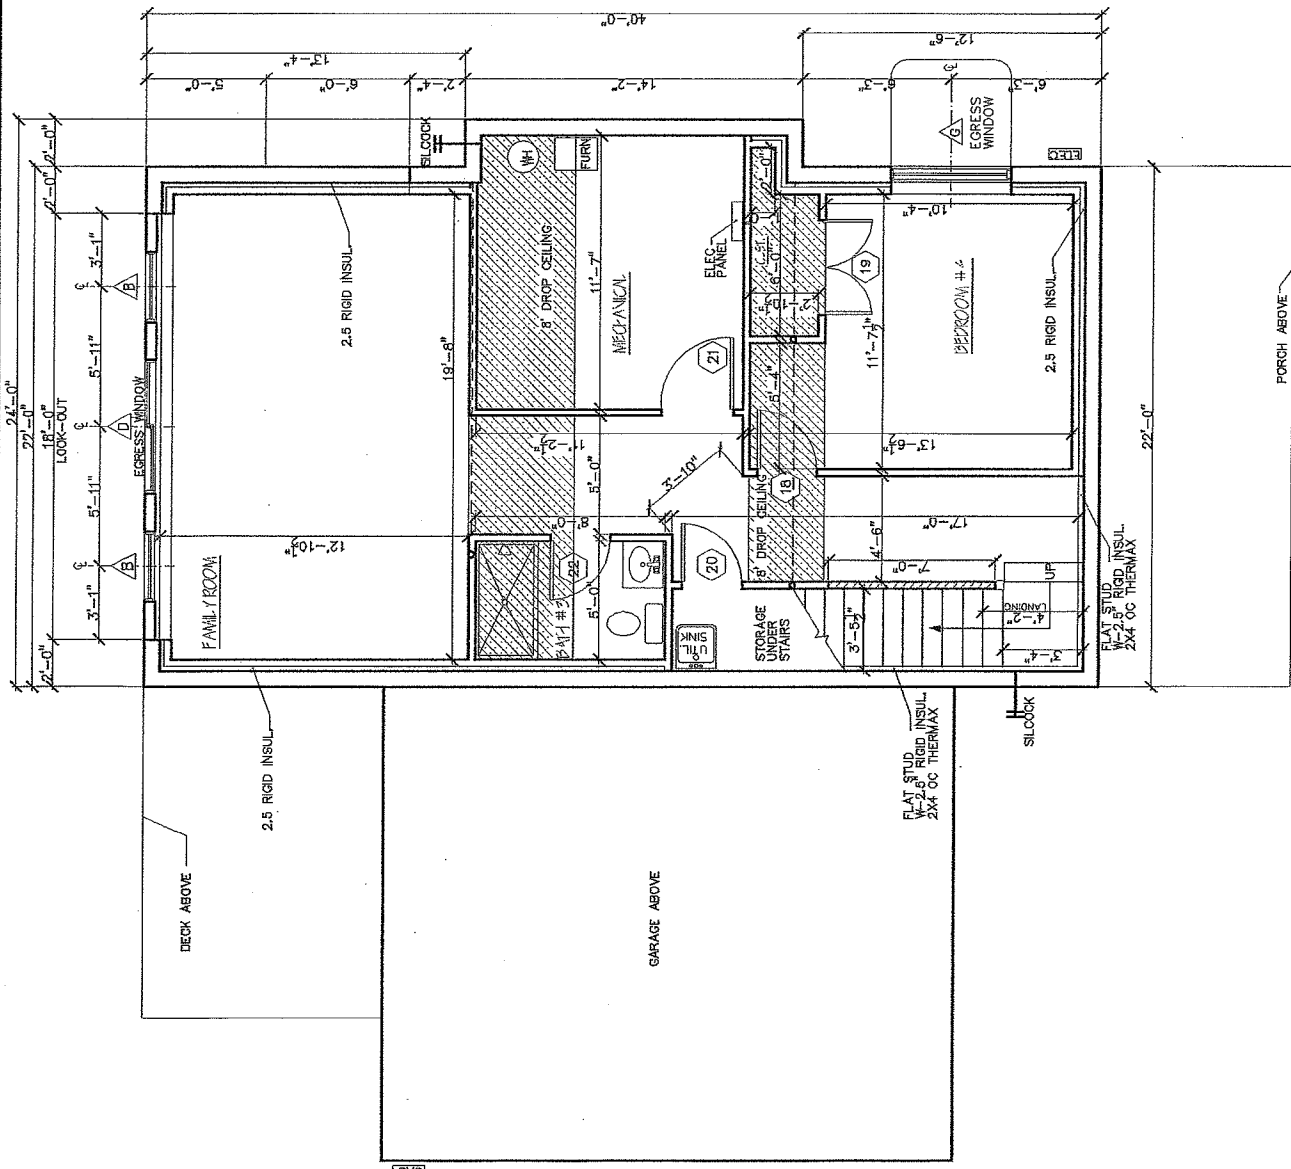

24'-0"
27'-0"
18'-0"
LOOK-OUT

5'-11"
5'-11"
EGRESS WINDOW

3'-1"
3'-1"
FAMILY ROOM

12'-10 1/2"

2.5 RIGID INSUL.

19'-8"

8" DROP CEILING

MECHANICAL

11'-7"

20

STORAGE UNDER STAIRS

3'-5 1/2"

UP

17'-8"

2.5 RIGID INSUL.

11'-7 1/2"

19

10'-4"

EGRESS WINDOW

12'-6"

22'-0"

FLAT STUD RIGID INSUL. W-2.5" RIGID INSUL. 2X4 OC THERMAX

PORCH ABOVE

DECK ABOVE

GARAGE ABOVE

SILCOCK

2.5 RIGID INSUL.

FLAT STUD RIGID INSUL. W-2.5" RIGID INSUL. 2X4 OC THERMAX









































Phone: 802-861-7600

Burlington, Vermont

WWW.SOUTHVILLAGE.COM


WALNUT PHILIP SV-52 ELEVATIONS


09/12/13

SCALE: PER DRAWINGS
STERLING
CONSTRUCTION, INC.
4099 WALSTON RD., S. BURLINGTON VT 05403

6/8

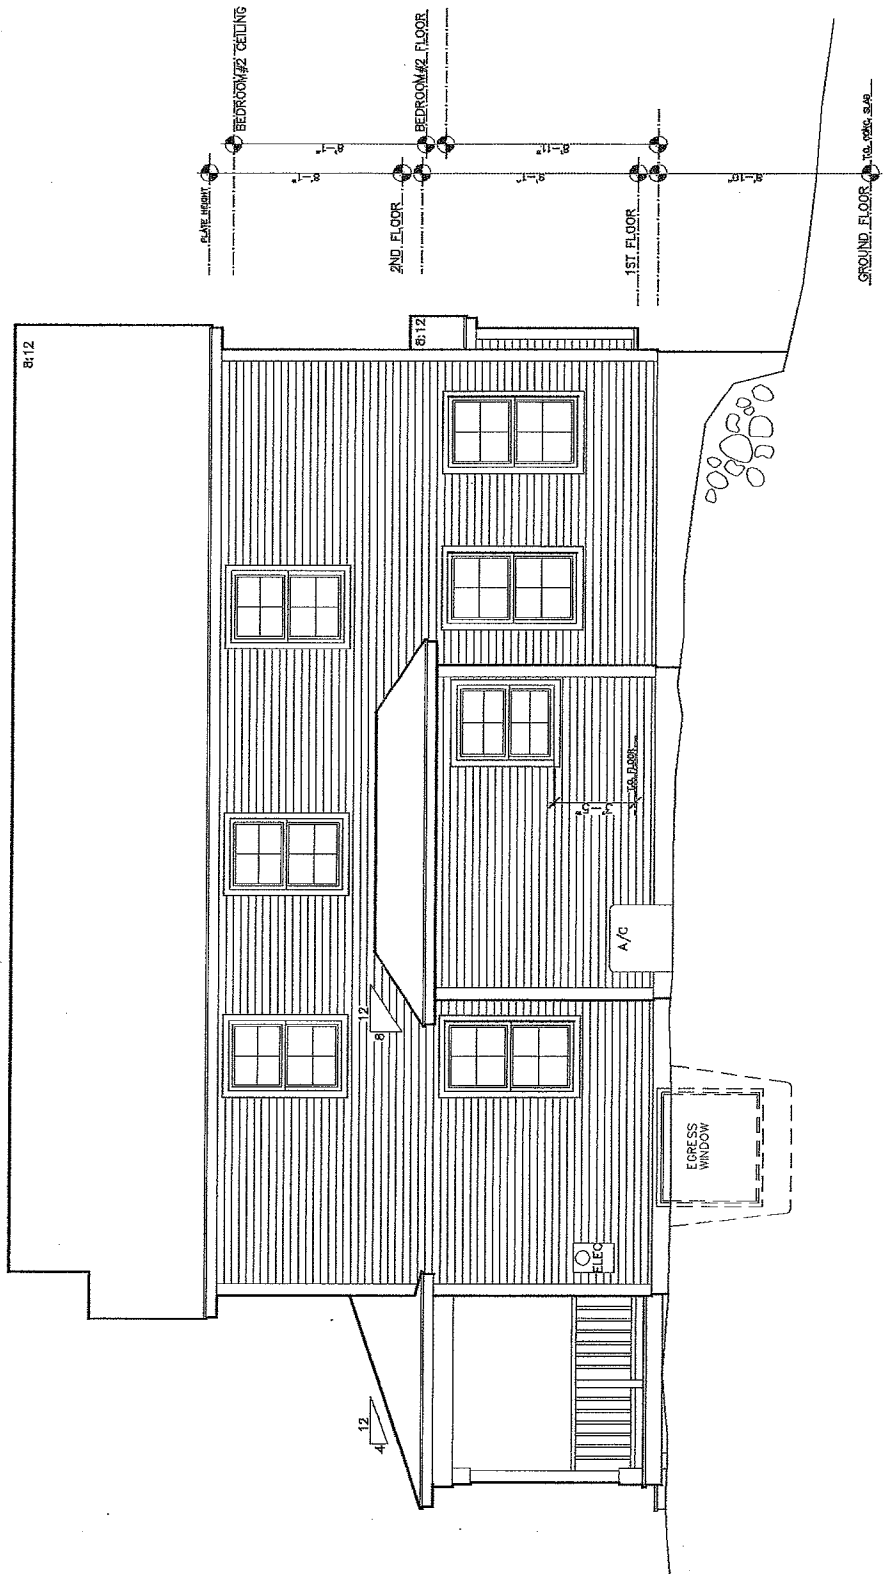

RIGHT ELEVATION
SCALE: 3/16" = 1'-0"



Phone: 802-861-7600

Burlington, Vermont

W.W.SOUTHVILLAGE.COM

WALNUT PHILIP SV-52 ELEVATIONS

Disclaimer: The floor plan shown is representative and not drawn to scale. Square footage calculations are approximate and do not include garage and porch. These plans are subject to revision without notice.


09/12/12



SCALE: PER DRAWINGS

499 WILLISTON RD., BURLINGTON VT 05403

DATE: 09/04/12

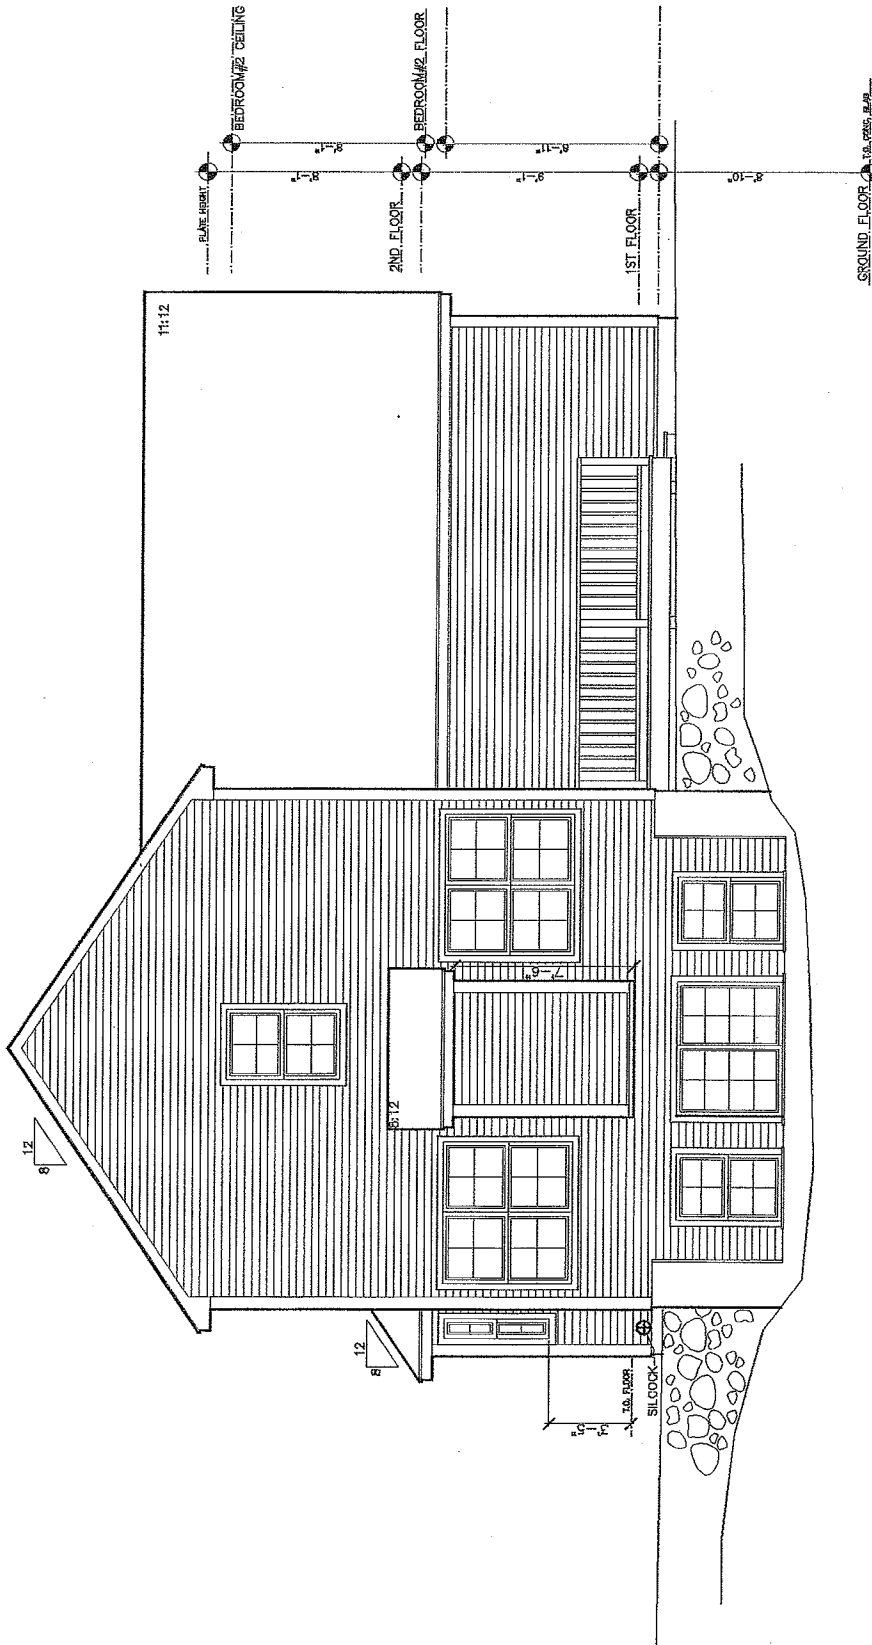

○ REAR ELEVATION
SCALE: 3/16" = 1'-0"



Phone: 802-861-7600

Burlington, Vermont

WWW.SOUTHVILLAGE.COM

WALNUT PHILIP SV-52 ELEVATIONS



09/22/12



4049 WILLISTON RD., S. BURLINGTON VT 05403

SCALE: PER DRAWINGS

DATE: 09/04/12

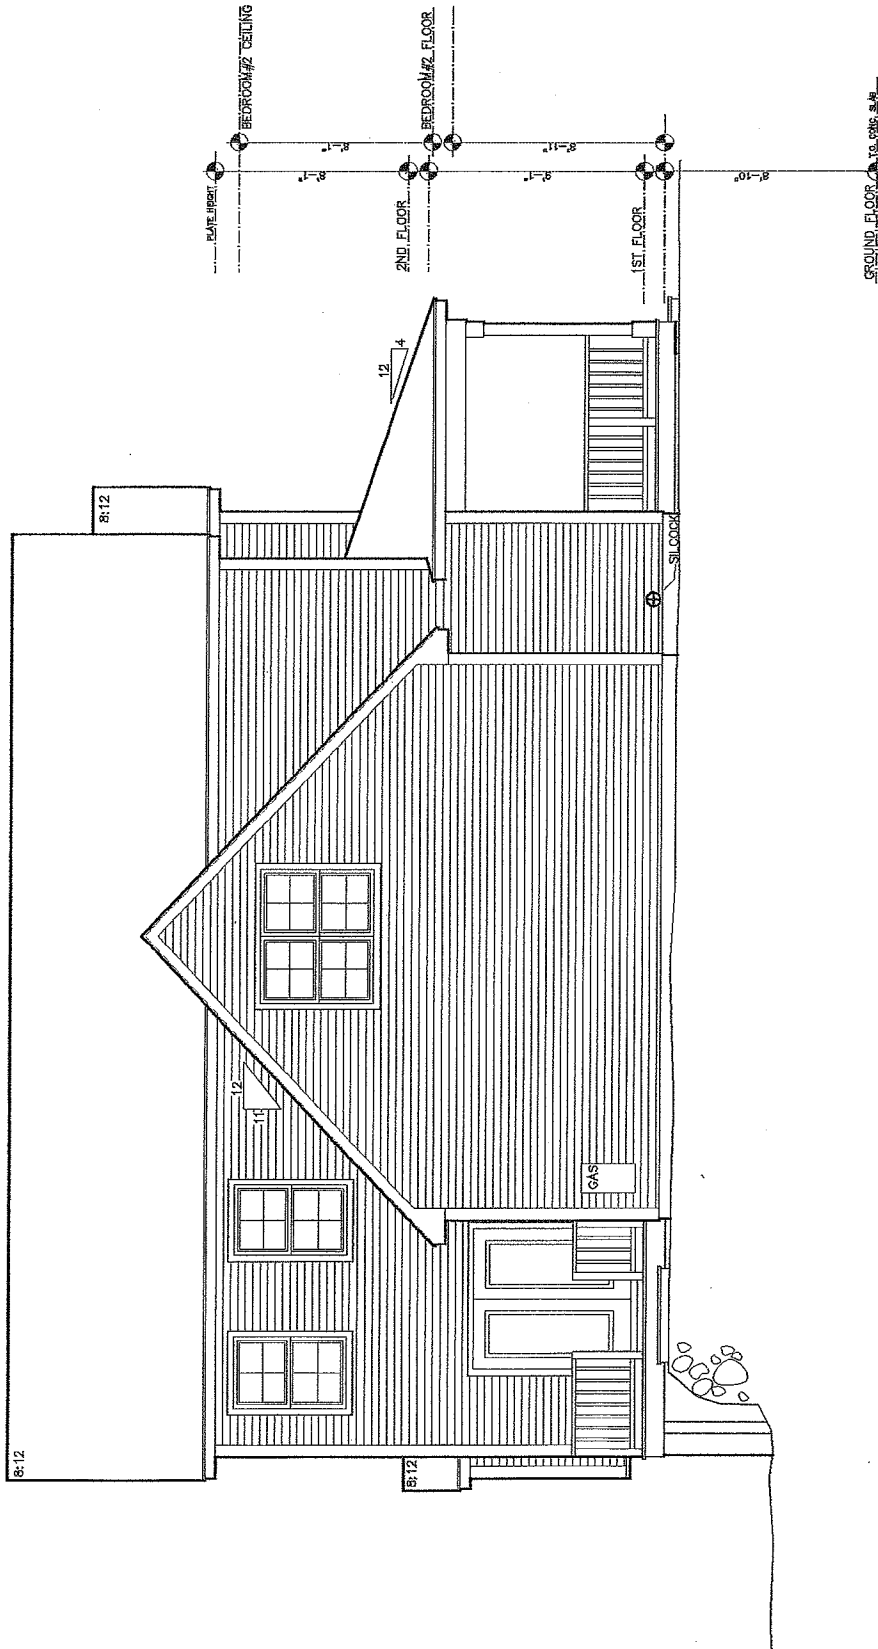

○ LEFT ELEVATION
SCALE: 3/16" = 1'-0"

