


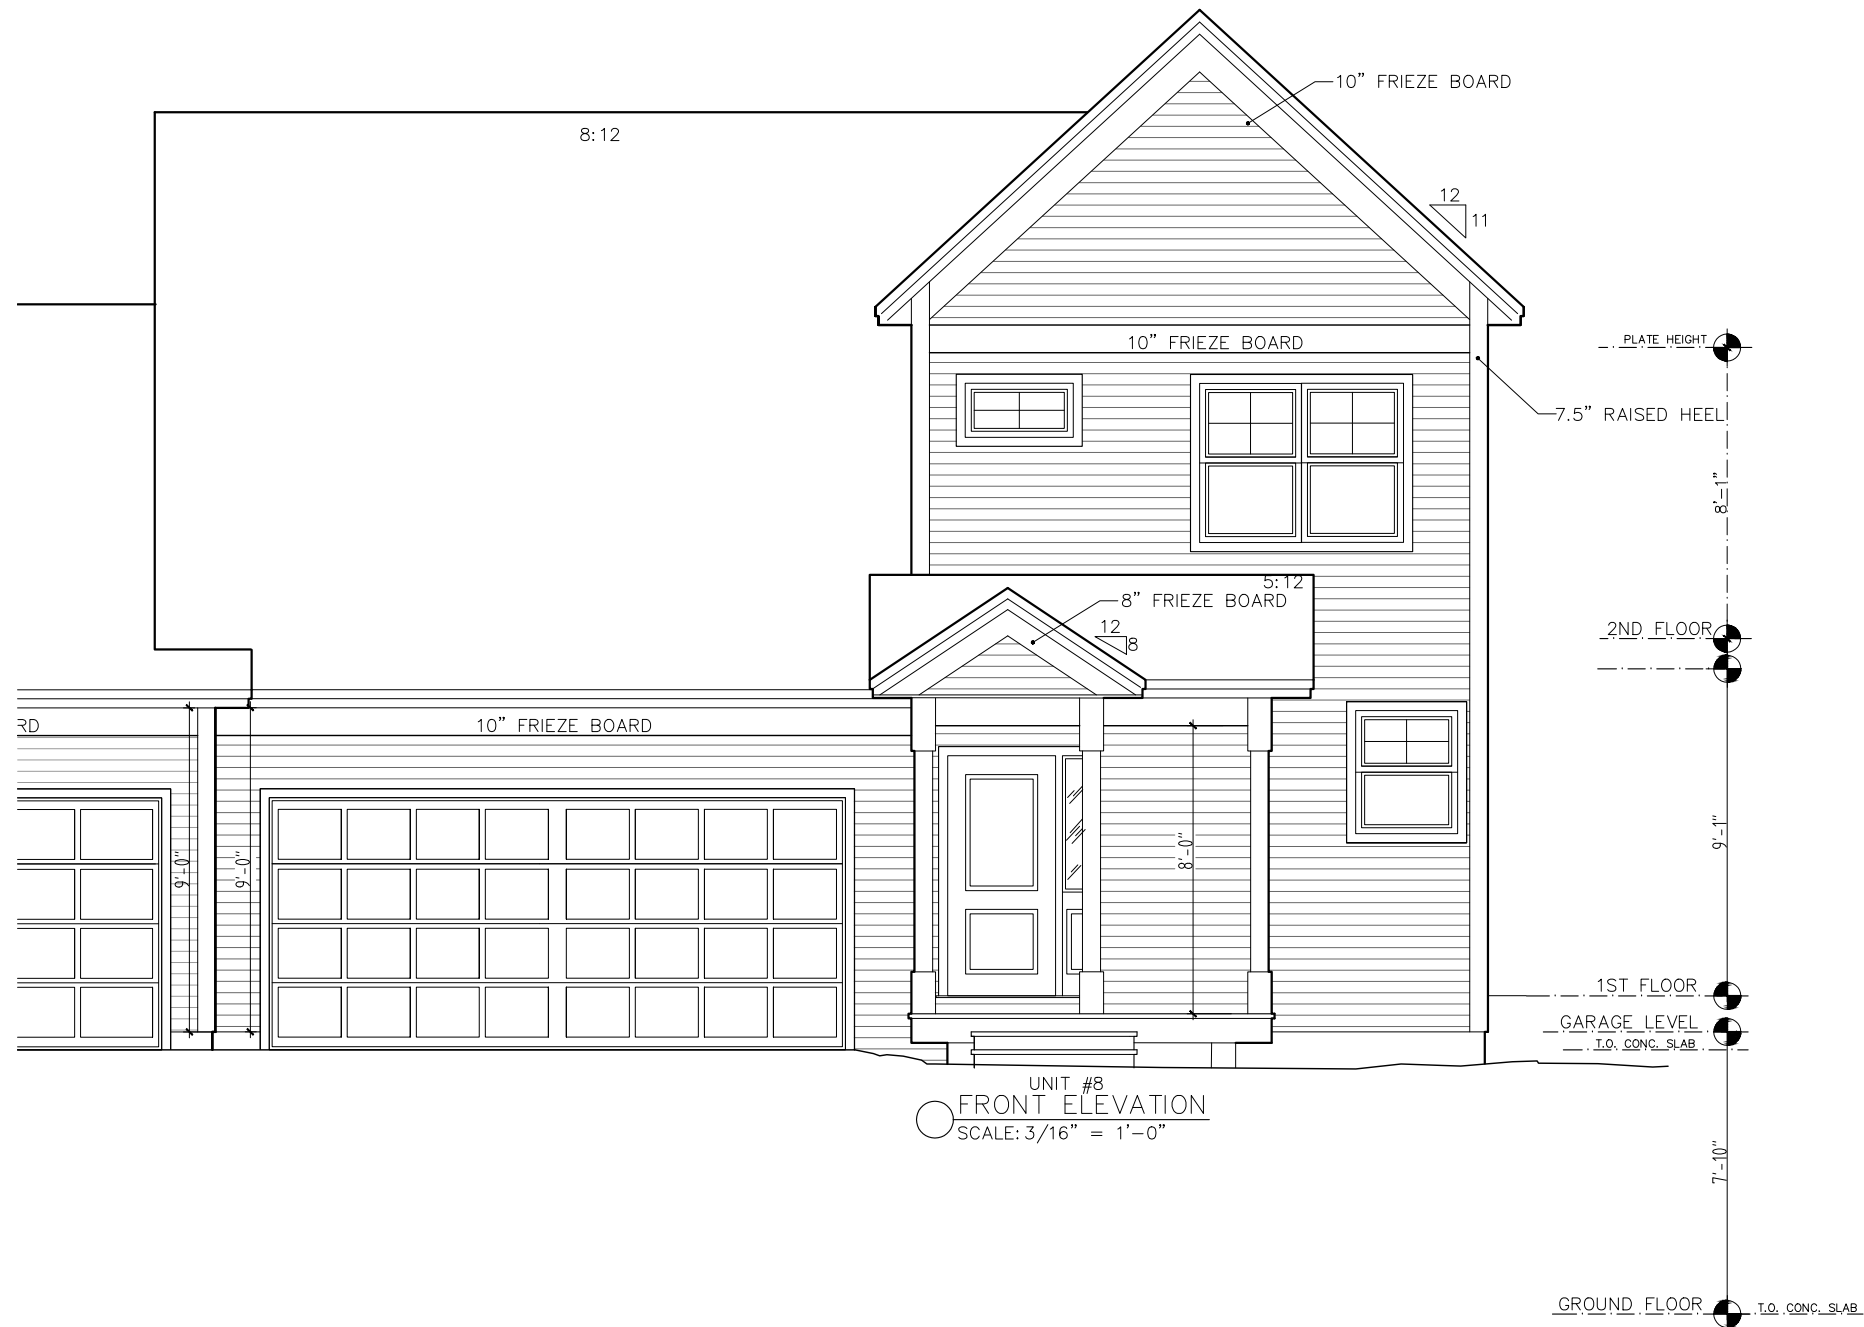


BARNABAS COURT

#8 DUPLEX — COLCHESTER, VT

REV.
07/21/26

1037 HINESBURG ROAD / SUITE A / S. BURLINGTON, VT 05403
SCALE: 3/16" = 1'-0" DATE: 01/12/26

1/8

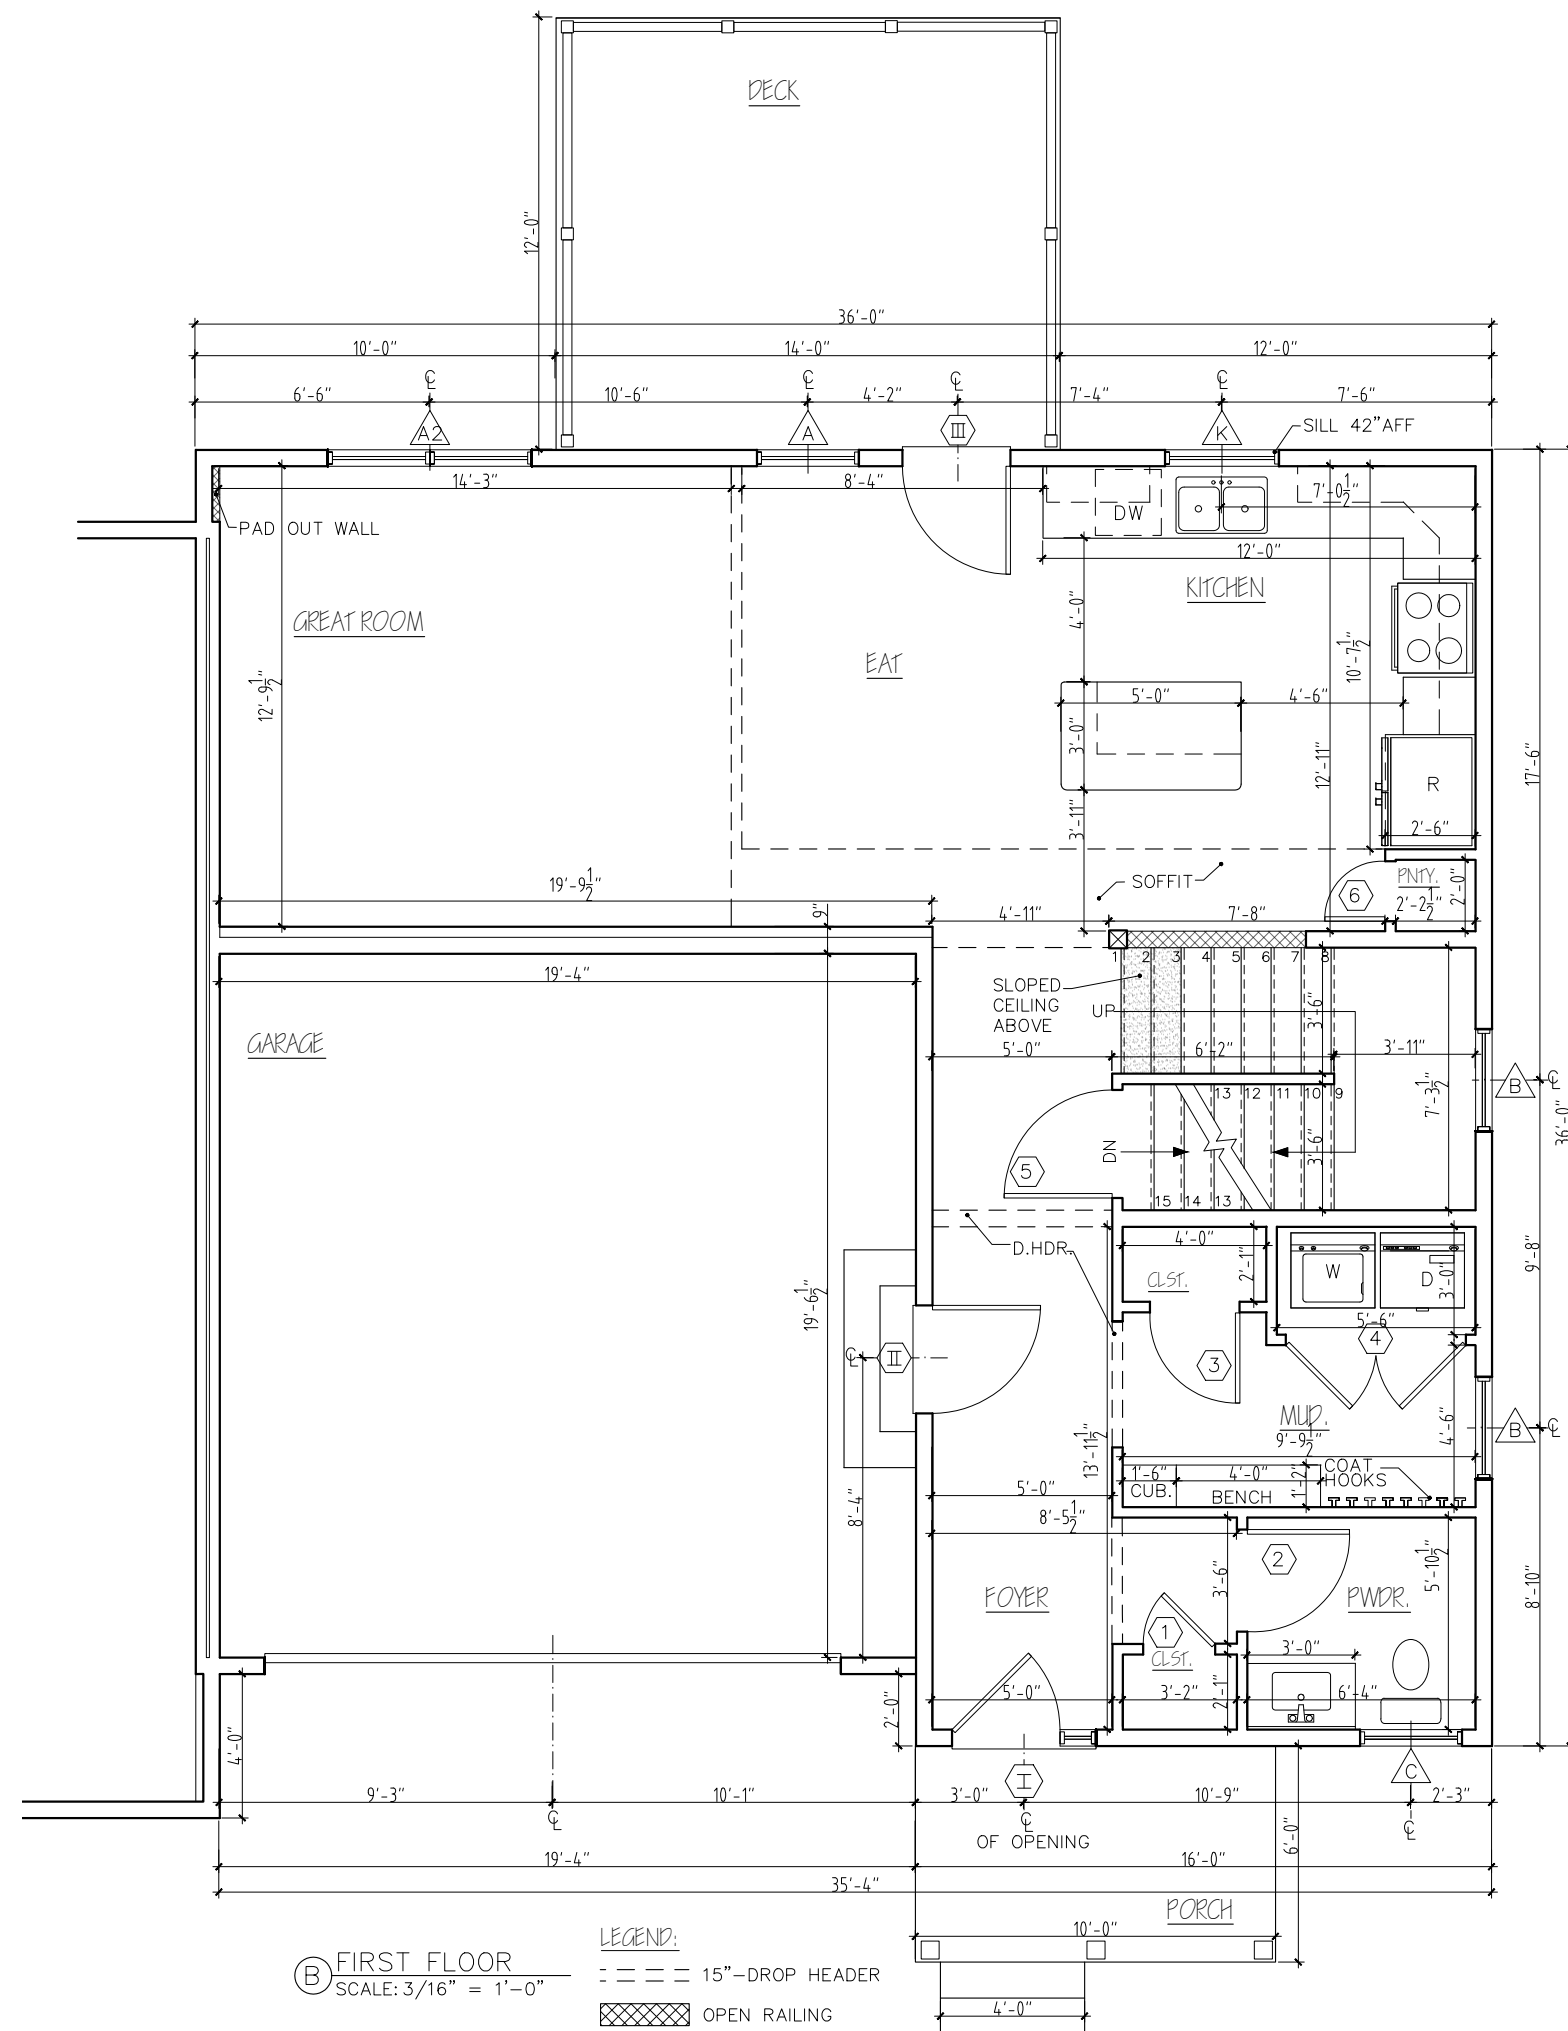

① FIRST FLOOR
SCALE: 3/16" = 1'-0"

LEGEND:
--- 15"-DROP HEADER
XXXXX OPEN RAILING

BARNABAS COURT


VALCOR — COLCHESTER, VT

REV.	
02/23/26	
04/15/26	
07/28/26	

**STERLING
HOMES**

1037 HINESBURG ROAD / SUITE A / S. BURLINGTON, VT 05403
SCALE: 3/16" = 1'-0" DATE: 01/26/26

2/8

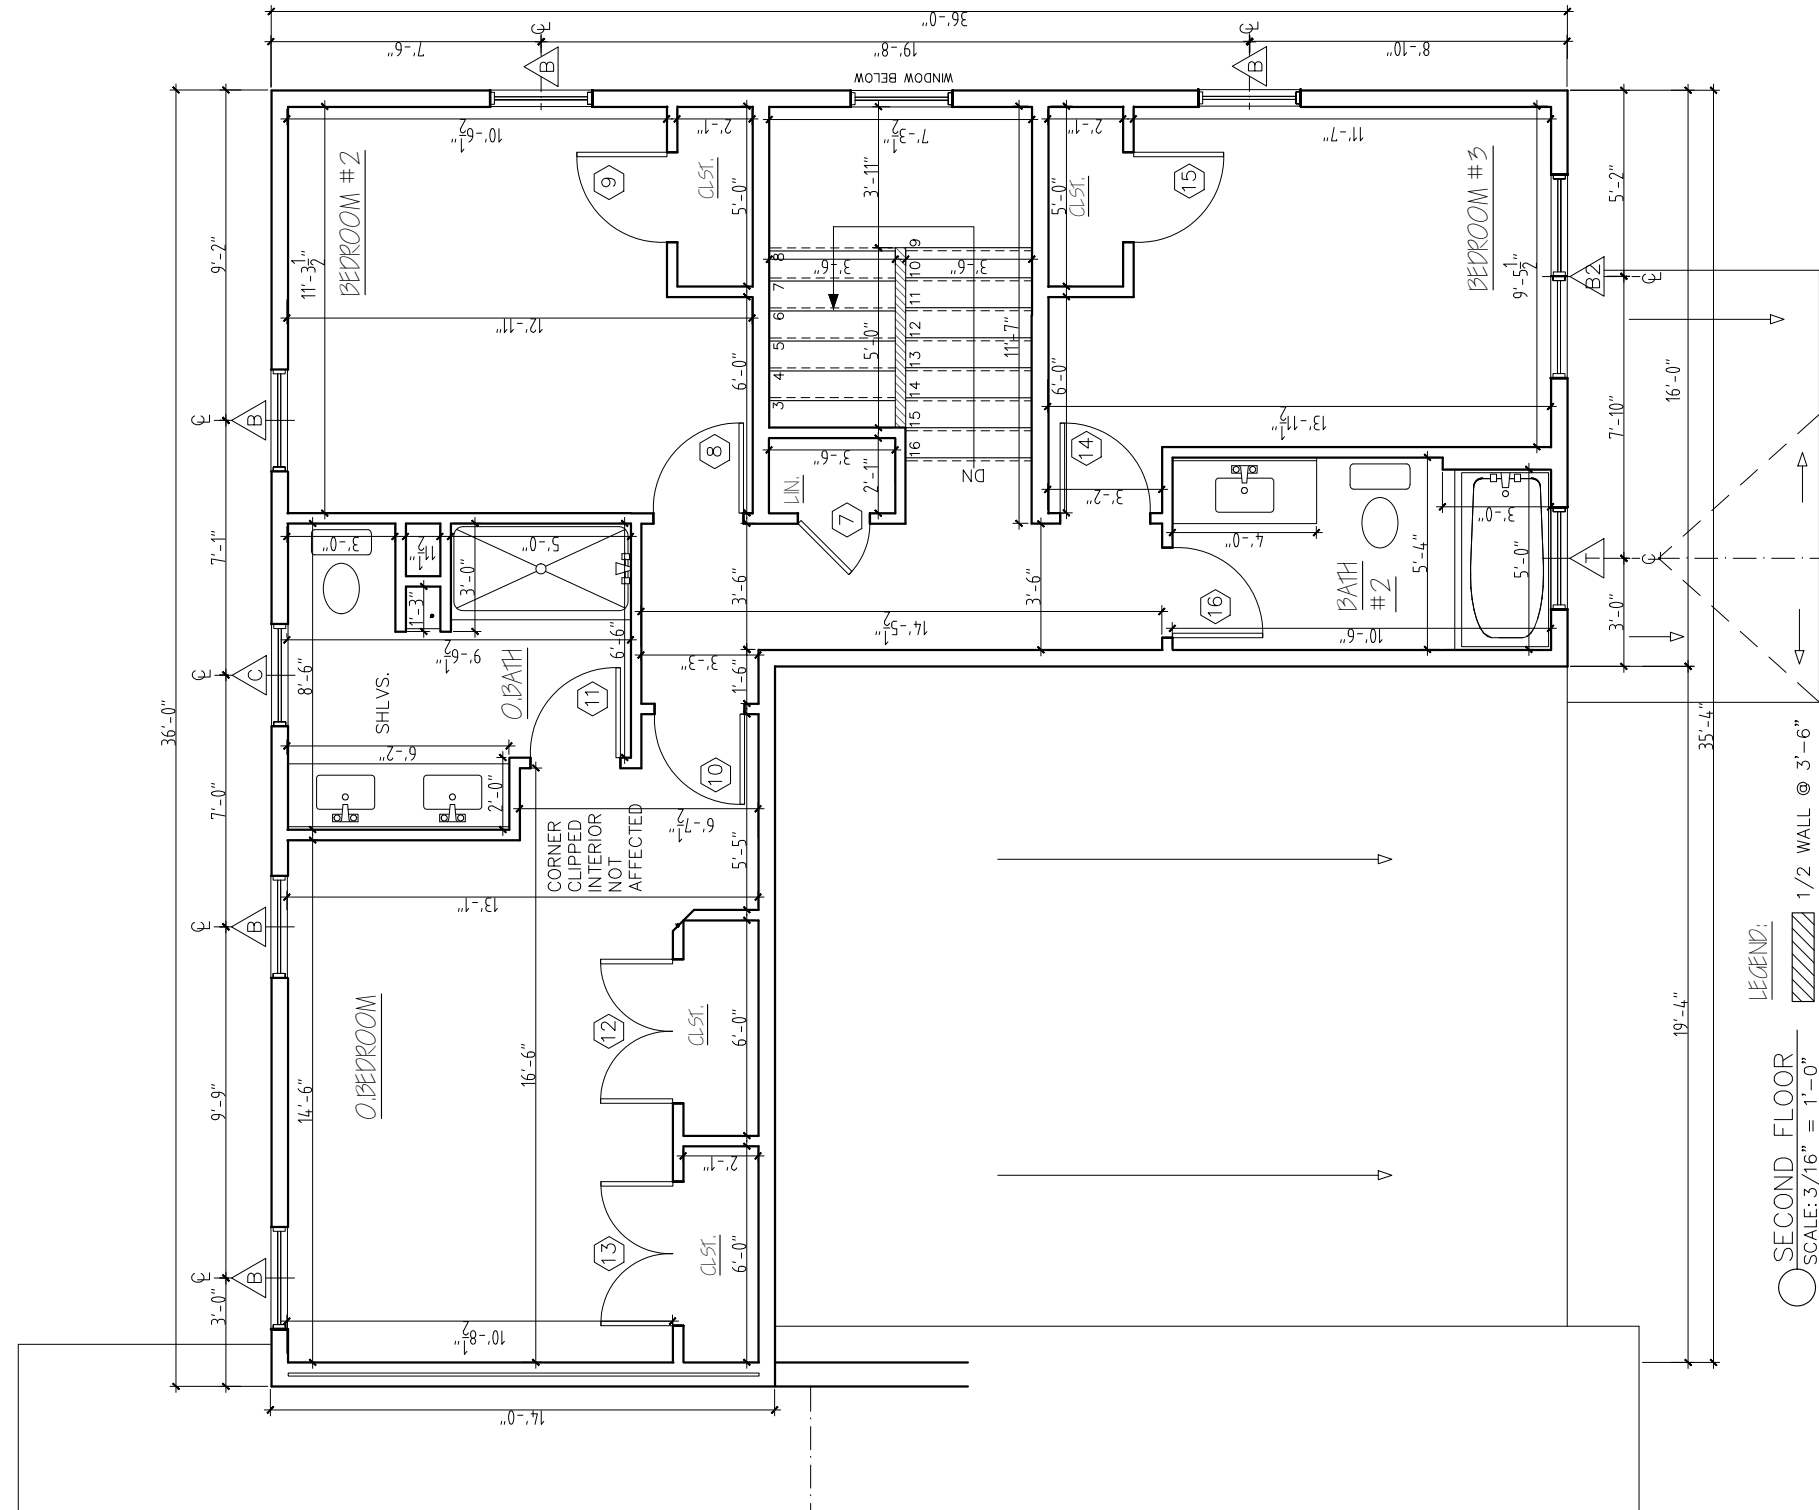

BARNABAS COURT

VALCOR 8 DUPLEX – COLCHESTER, VT

REV.	
04/29/26	




STERLING
HOMES

1037 HINESBURG ROAD / SUITE A / S. BURLINGTON, VT 05403
SCALE: 3/16" = 1'-0" DATE: 01/12/26

3

8

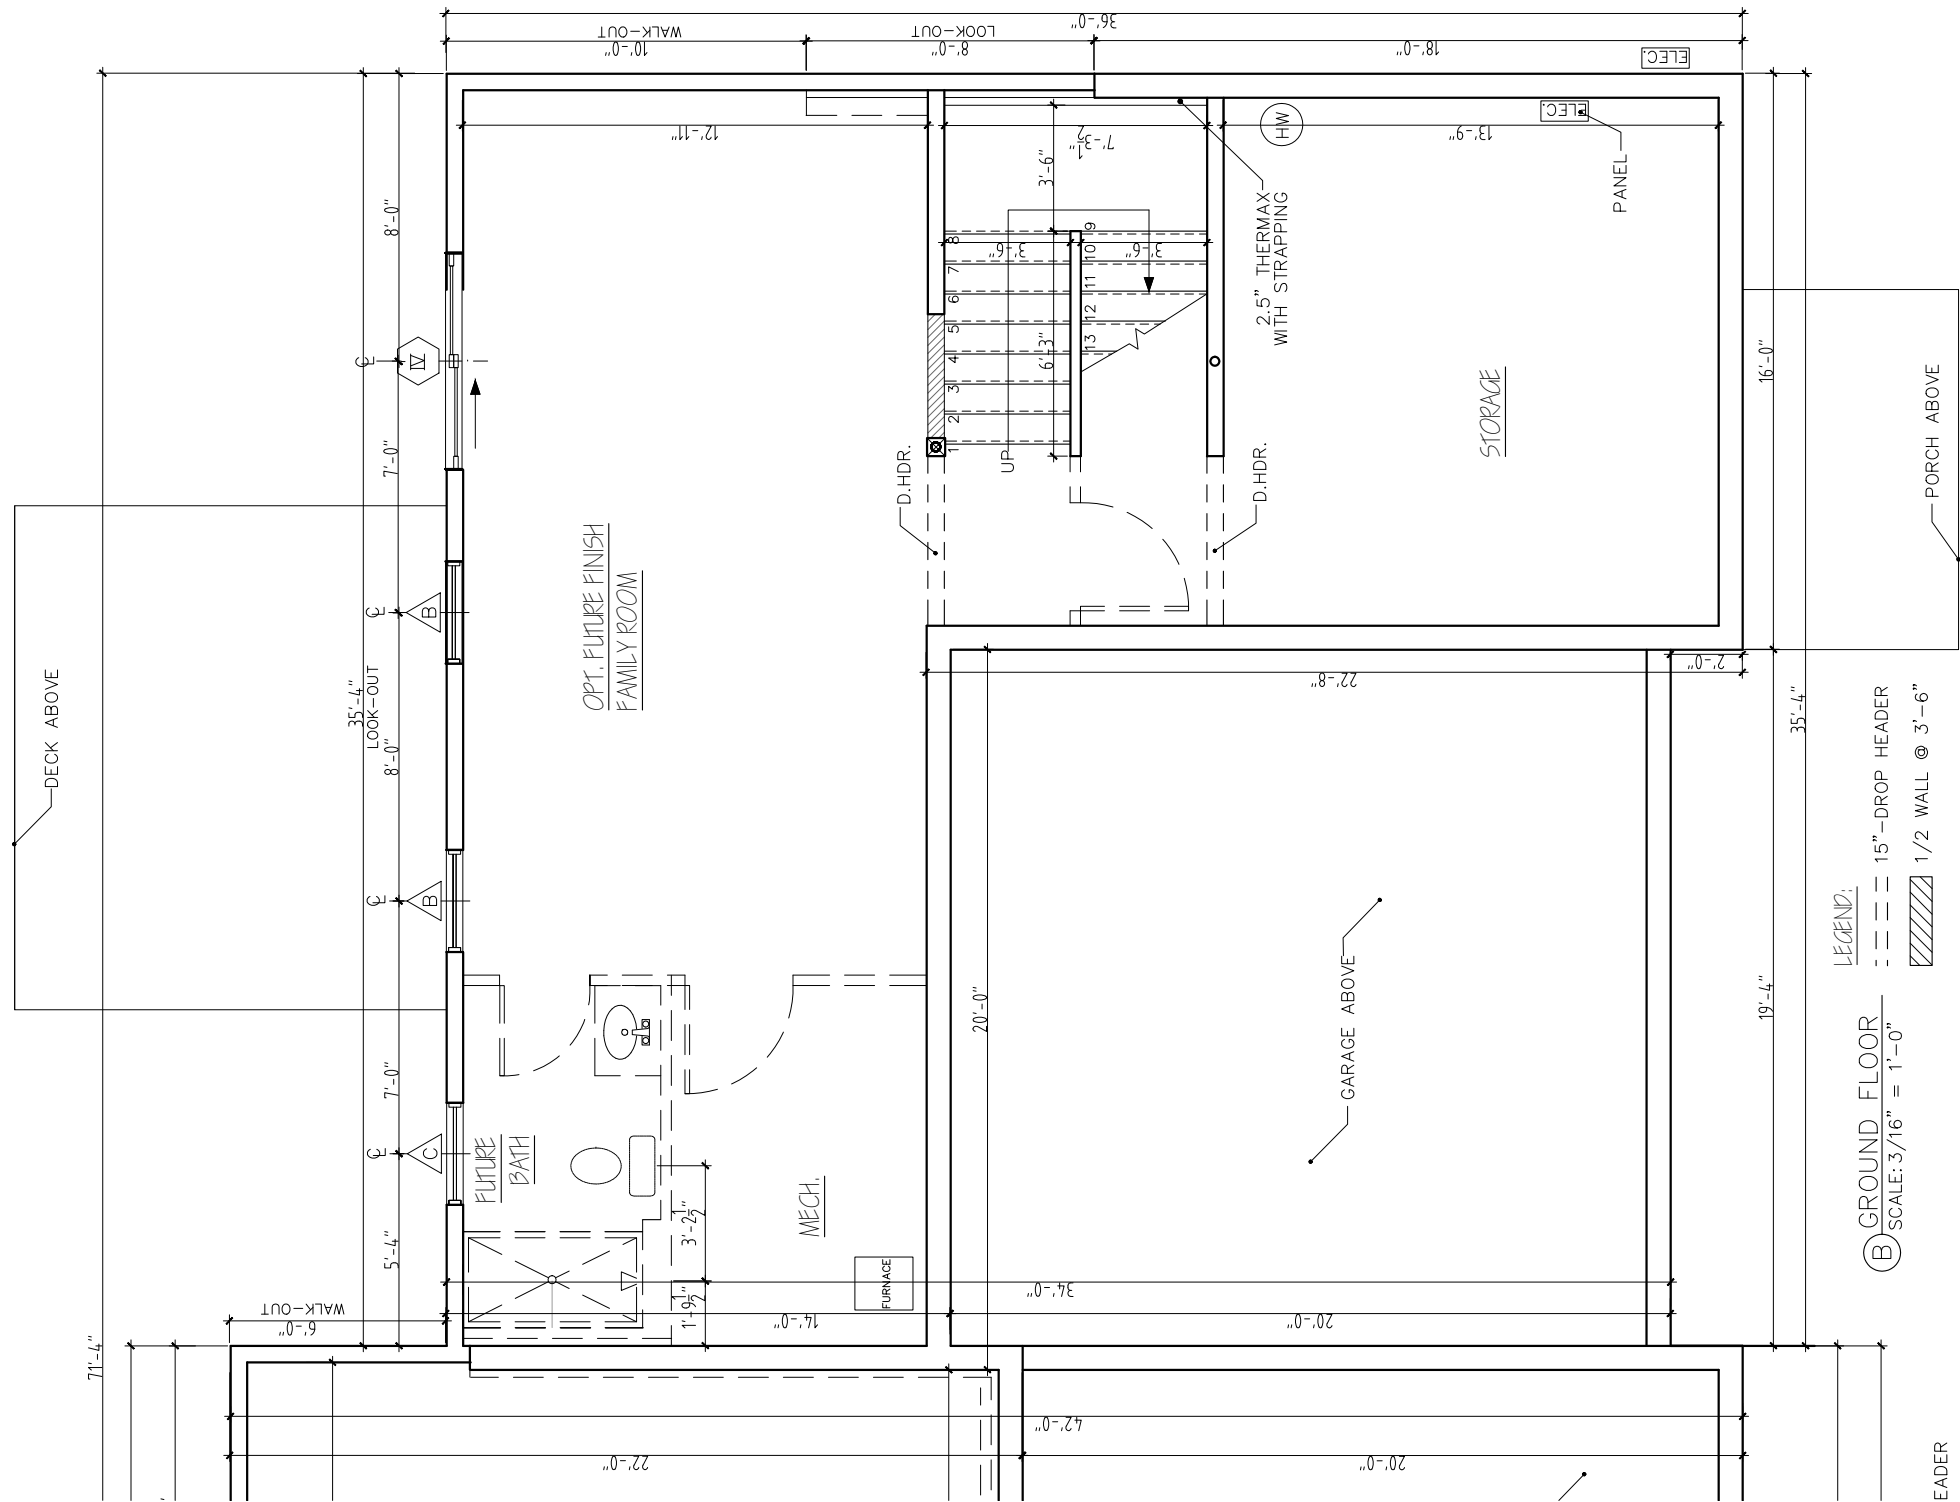

BARNABAS COURT

#8 DUPLEX – COLCHESTER, VT

REV.

07/21/26

07/28/26

STERLING
HOMES

1037 HINESBURG ROAD / SUITE A / S. BURLINGTON, VT 05403
SCALE: 3/16" = 1'-0" DATE: 01/12/26

4

8



BARNABAS COURT

#8 DUPLEX — COLCHESTER, VT

REV.	
07/21/26	

**STERLING**
HOMES

1037 HINESBURG ROAD / SUITE A / S. BURLINGTON, VT 05403
SCALE: 3/16" = 1'-0" DATE: 01/12/26

7

8



BARNABAS COURT


#8 DUPLEX - COLCHESTER, VT

REV.
07/21/26


STERLING
HOMES

1037 HINESBURG ROAD / SUITE A / S. BURLINGTON, VT 05403
SCALE: 3/16" = 1'-0" DATE: 01/12/26

8/8

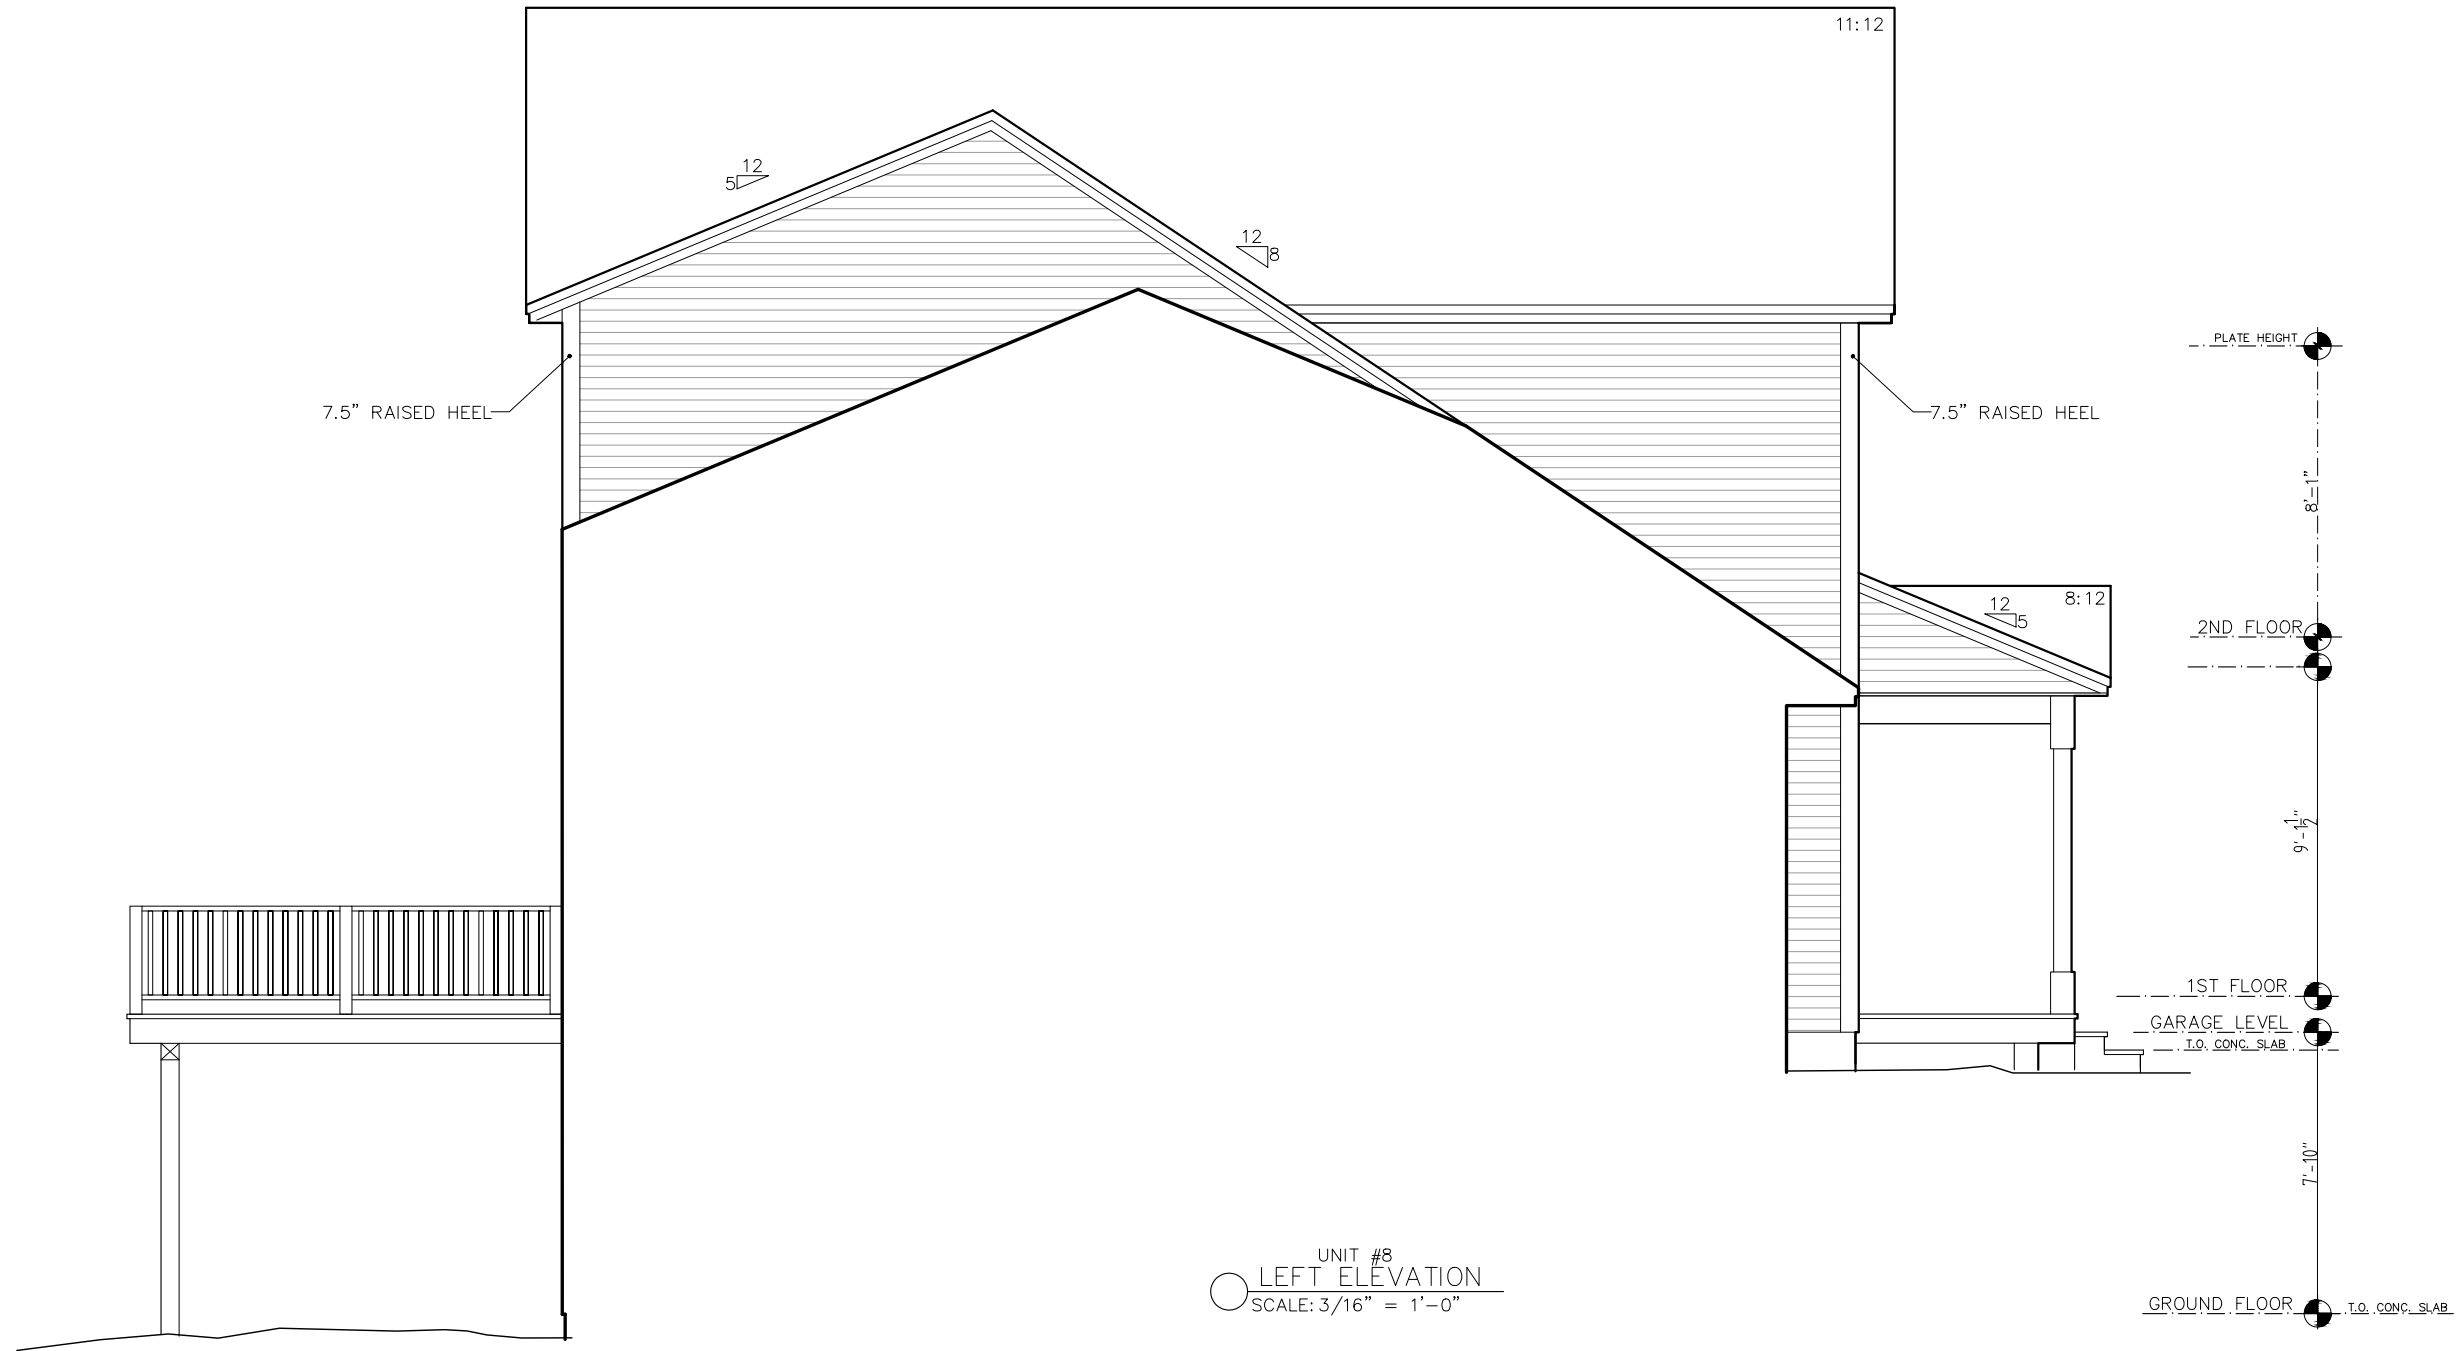

BARNABAS COURT

#8 DUPLEX — COLCHESTER, VT


REV.	
07/21/26	



STERLING
HOMES

1037 HINESBURG ROAD / SUITE A / S. BURLINGTON, VT 05403
SCALE: 3/16" = 1'-0" DATE: 01/12/26

6/8

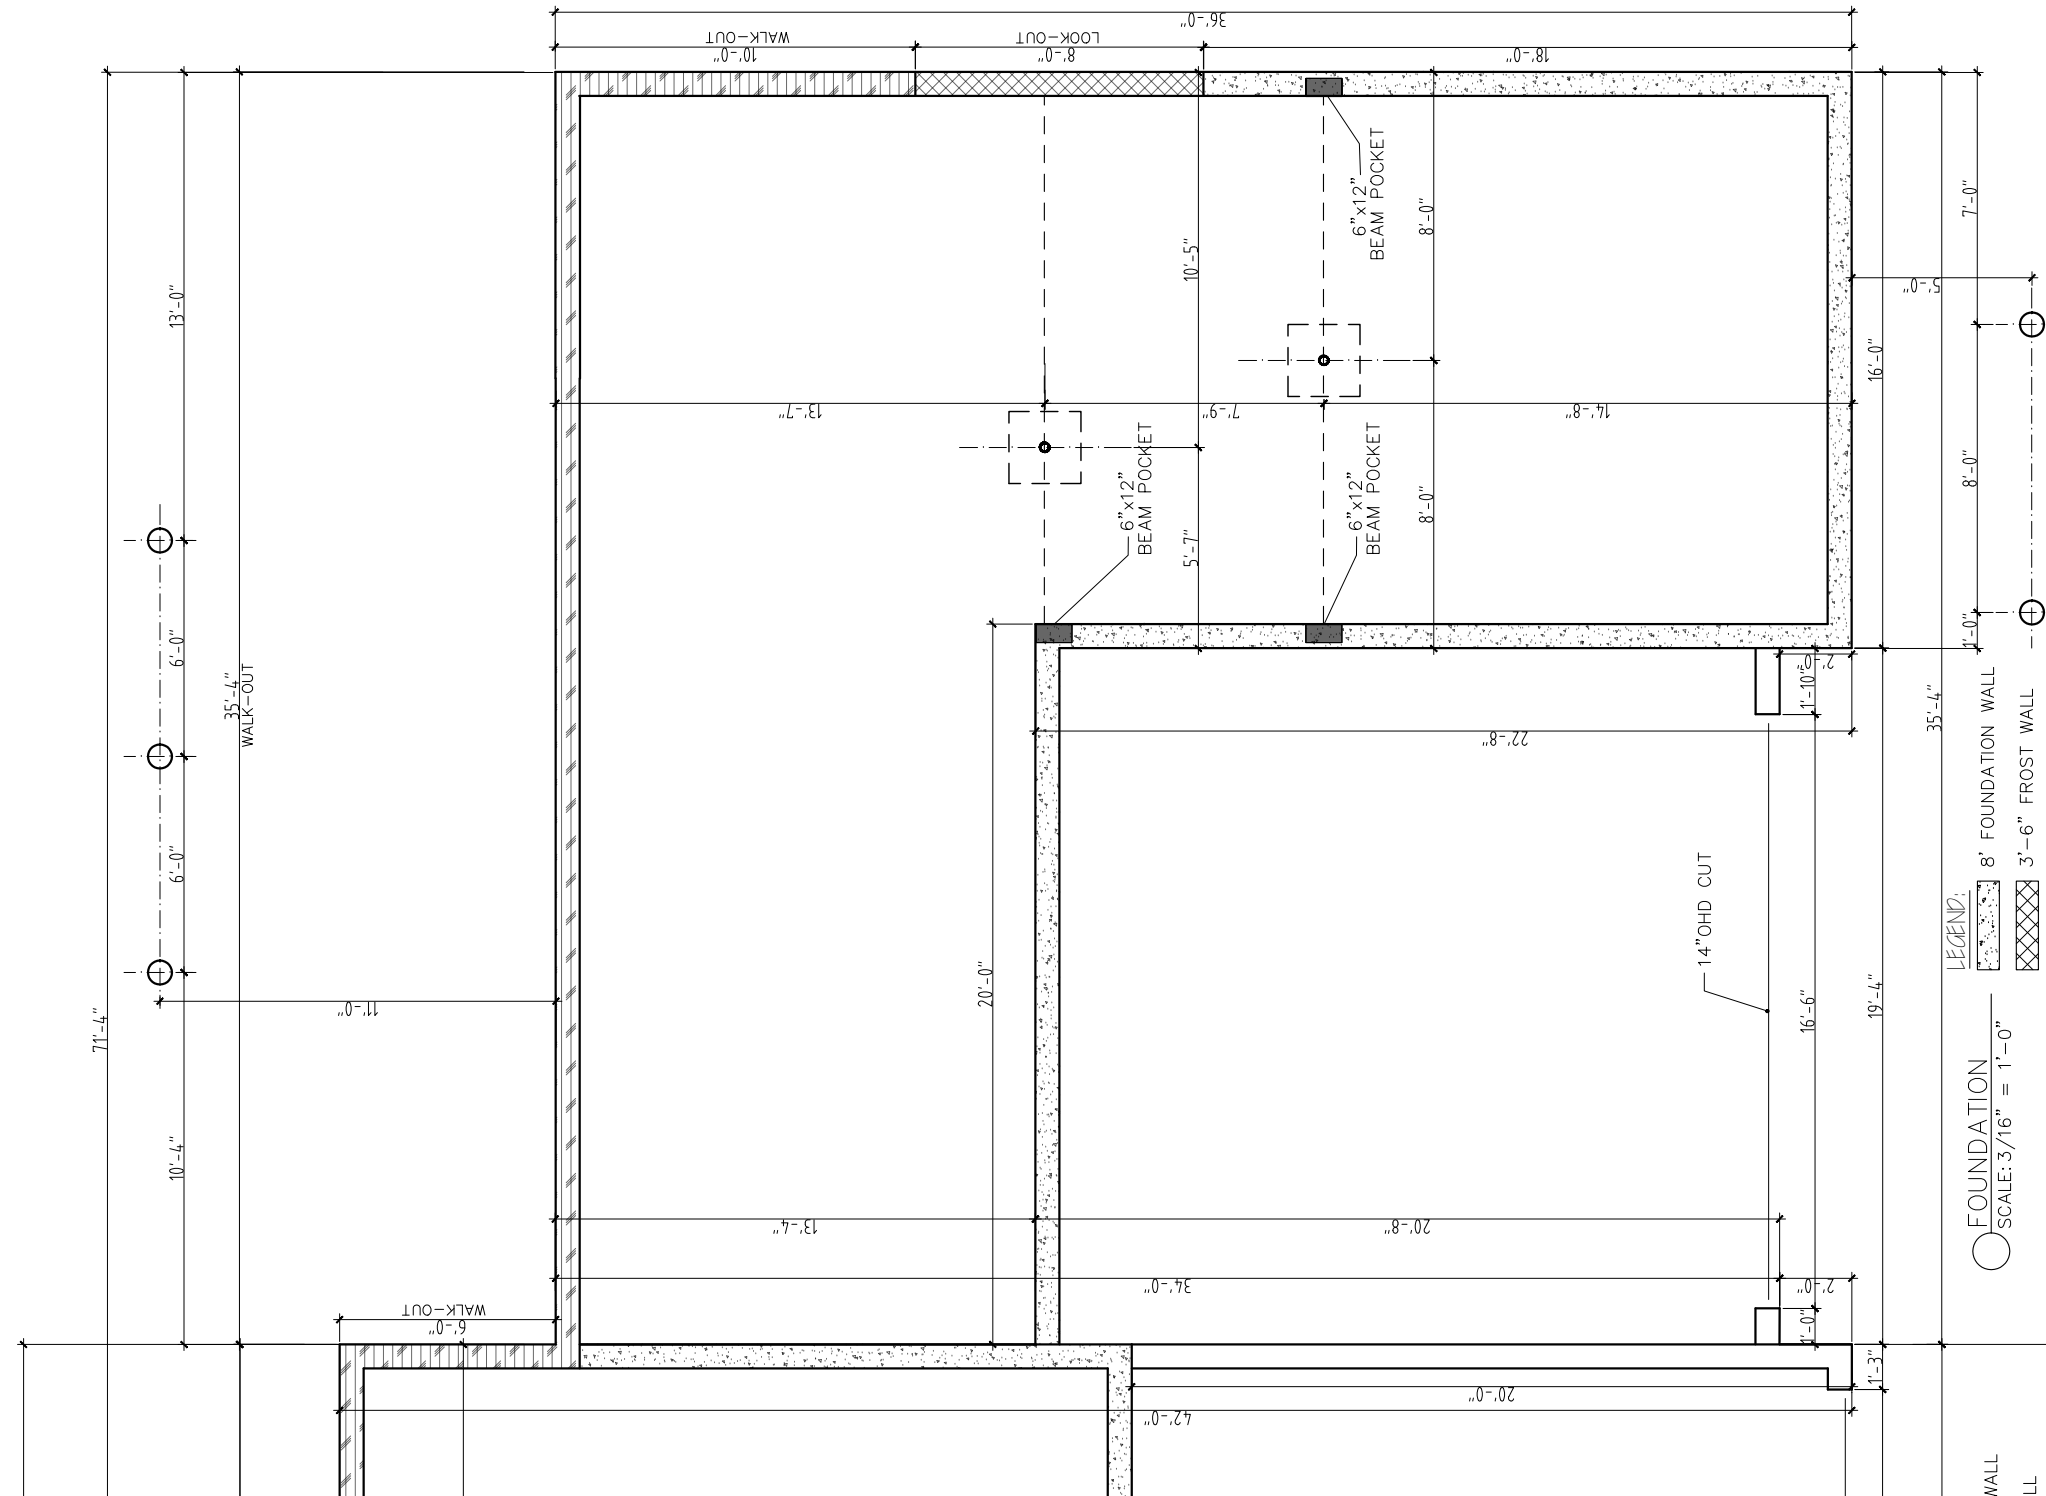

BARNABAS COURT

#8 DUPLEX – COLCHESTER, VT

REV.	
07/21/26	

1037 HINESBURG ROAD / SUITE A / S. BURLINGTON, VT 05403
SCALE: 3/16" = 1'-0" DATE: 01/12/26

5/8